


NOTE: ALL CROSSWALKS SHALL BE 10' WIDE

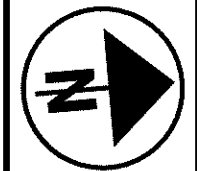


0 25 50 100
HORIZONTAL
SCALE IN FEET

CALCULATED JMM
CHECKED DRJ

**SIGNING AND PAVEMENT MARKING PLAN
LOST NATION ROAD - RAMP A & E**

LAK-2-3.32

1118
1679

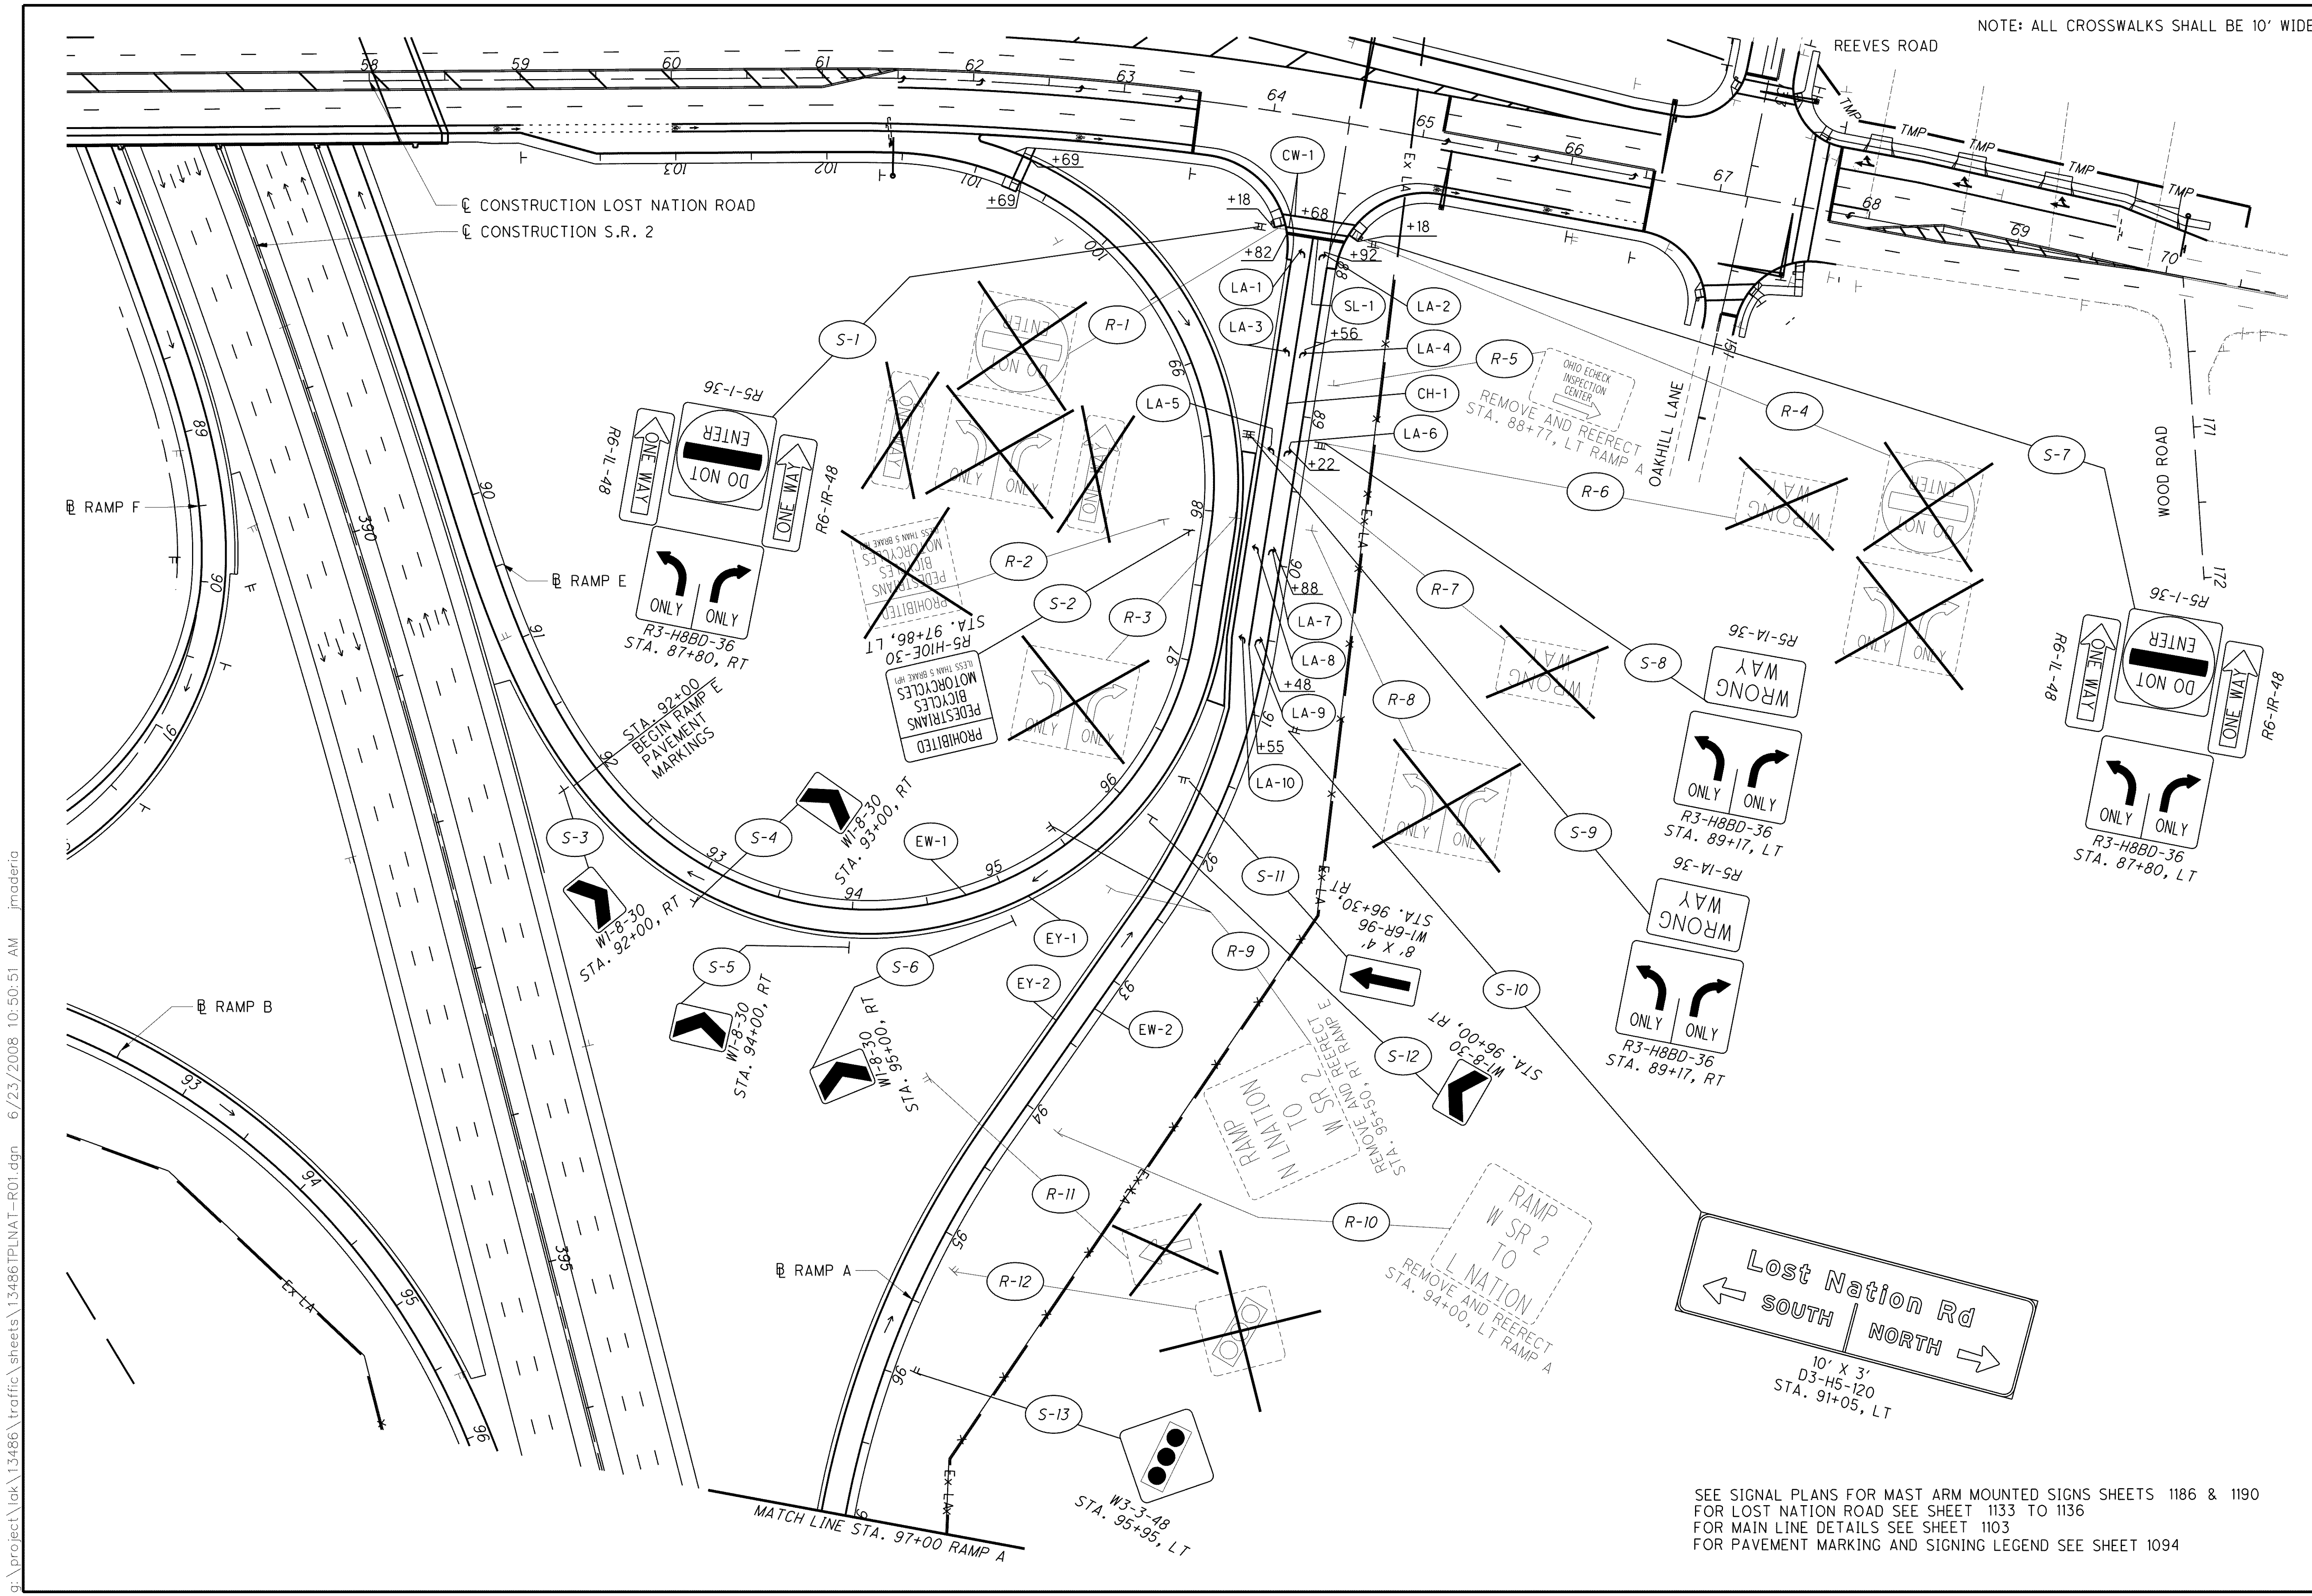

SEE SIGNAL PLANS FOR MAST ARM MOUNTED SIGNS SHEETS 1186 & 1190
FOR LOST NATION ROAD SEE SHEET 1133 TO 1136
FOR MAIN LINE DETAILS SEE SHEET 1103
FOR PAVEMENT MARKING AND SIGNING LEGEND SEE SHEET 1094

o:\project\lak\13486\traffic\sheets\13486TPLNAT-R01.dgn 6/23/2008 10:50:51 AM jmadaria