

NOTE: ALL CROSSWALKS SHALL BE 10' WIDE


CALCULATED BY: []
 CHECKED: []
 LIME: []

0 25 50 100
 HORIZONTAL SCALE IN FEET

SIGNING AND PAVEMENT MARKING PLAN
LOST NATION ROAD - RAMP B & F

LAK-2-3.32

1119
 1679

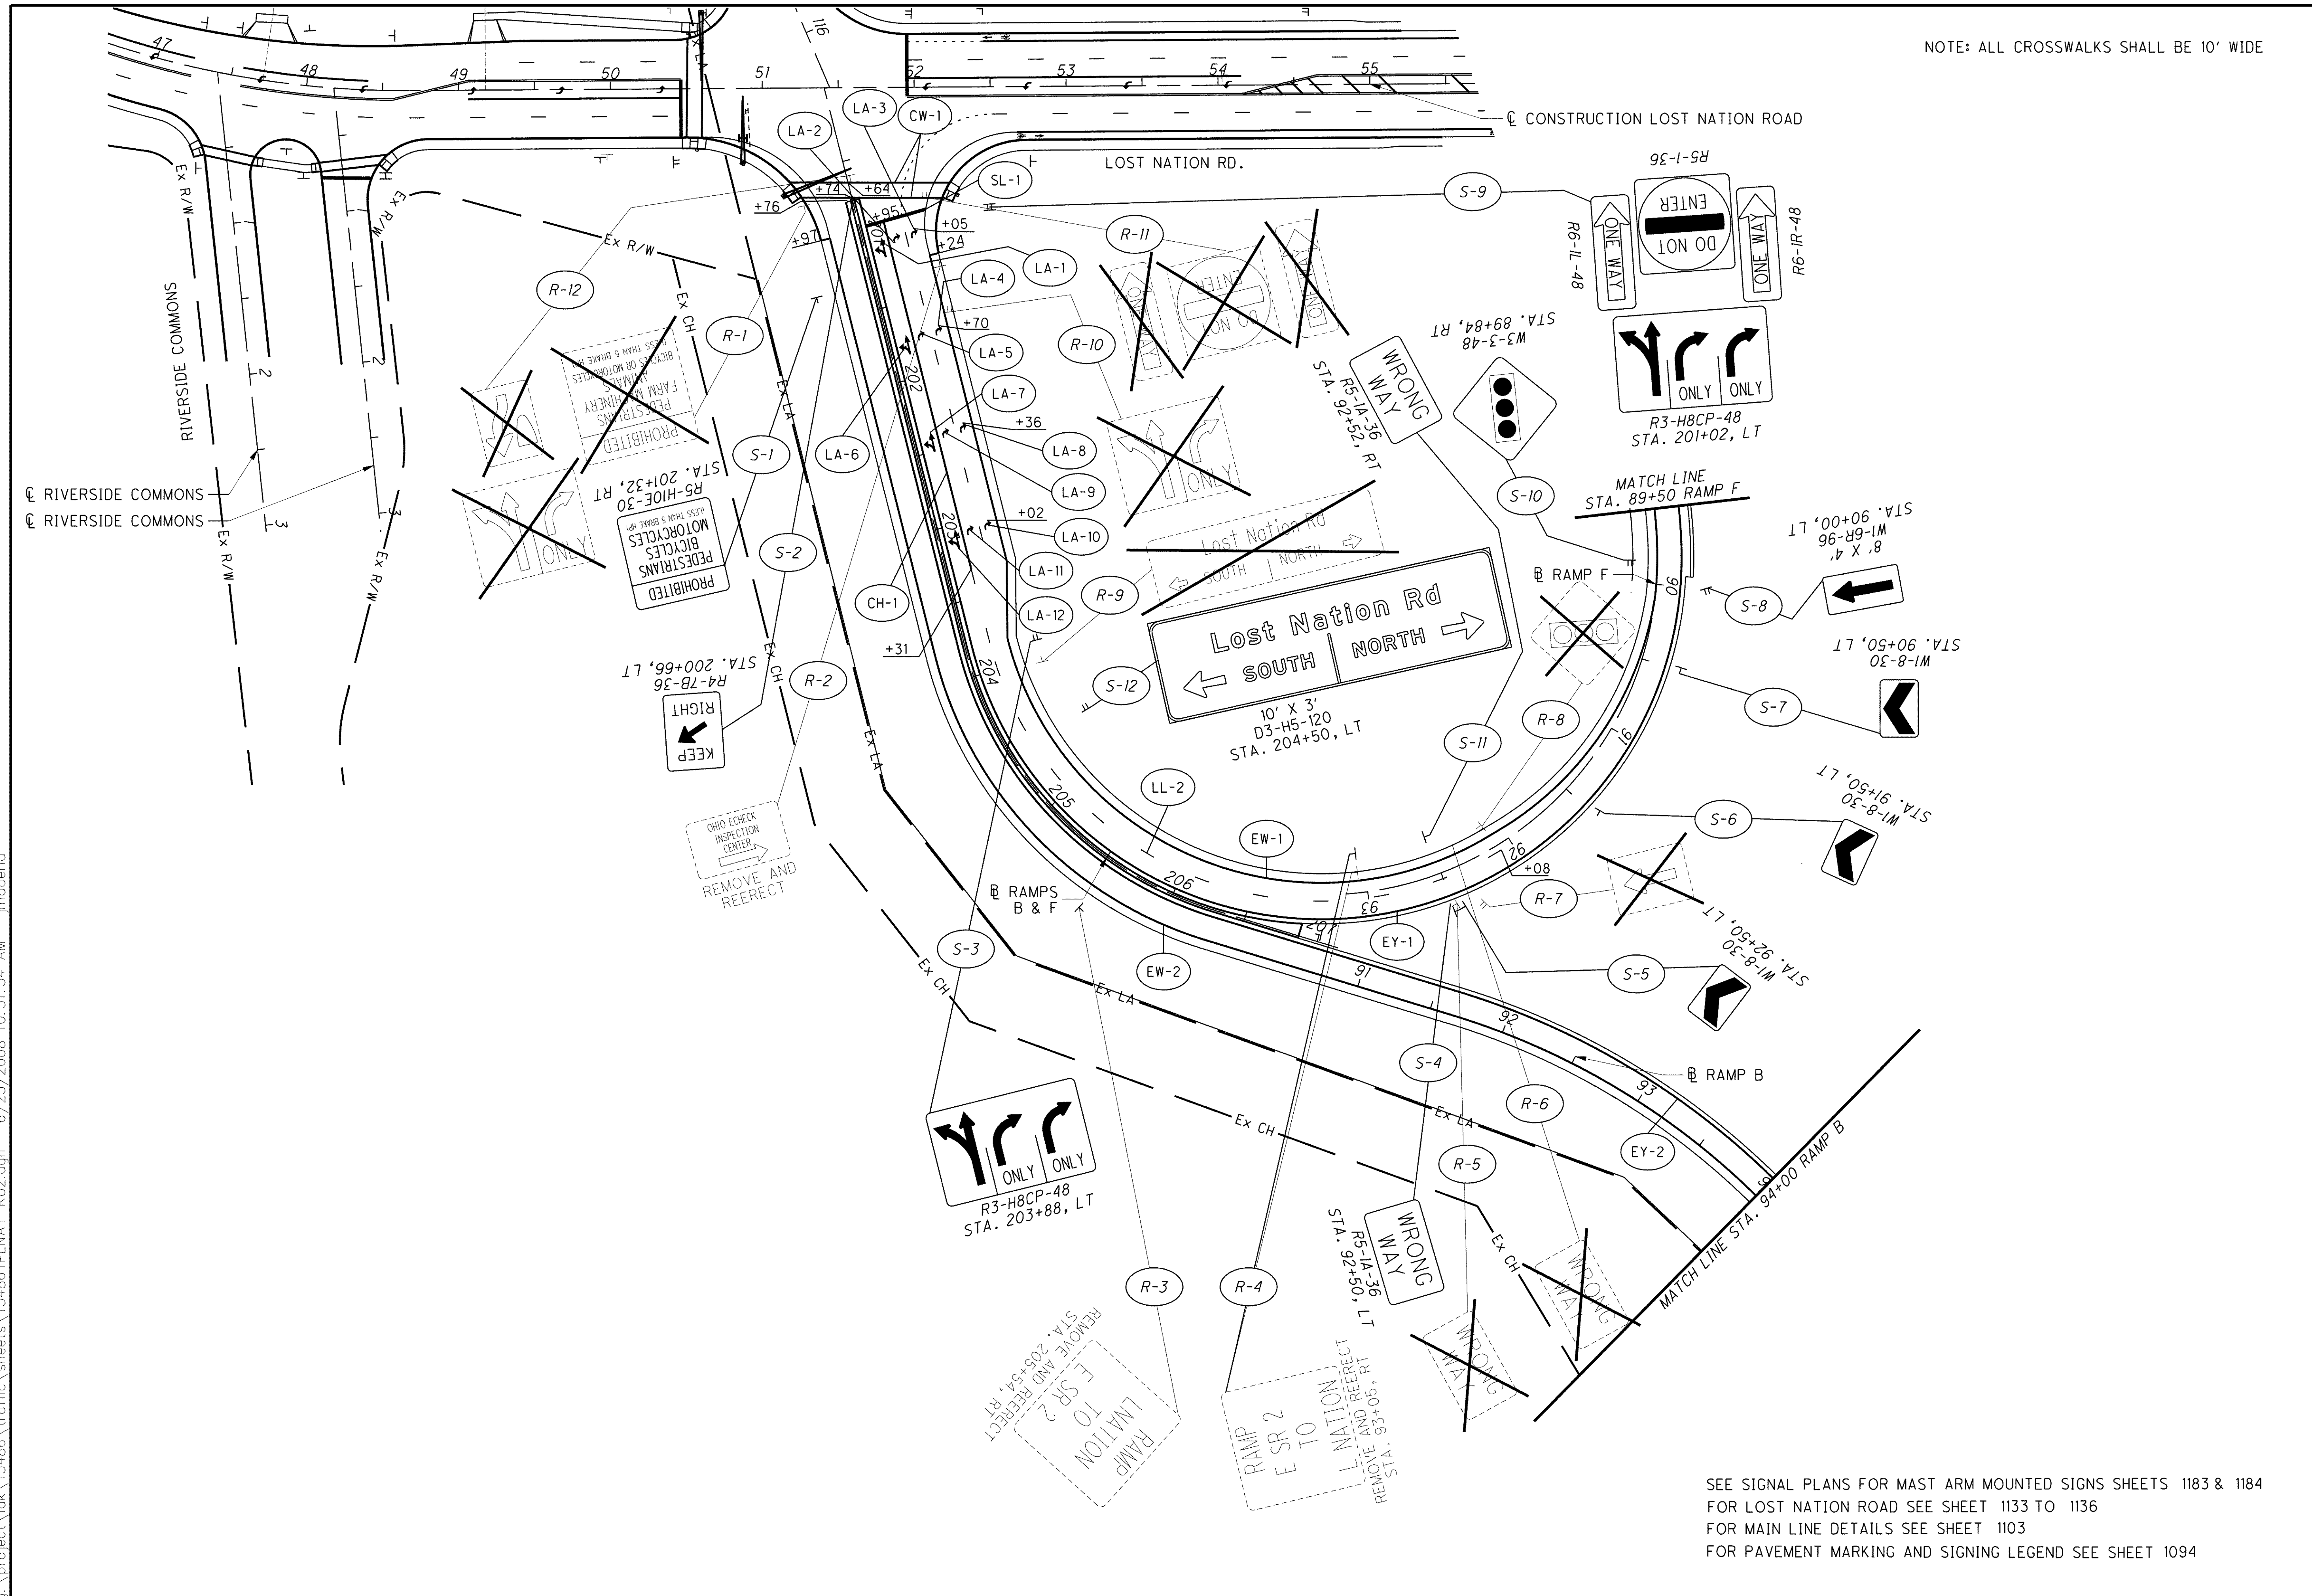

SEE SIGNAL PLANS FOR MAST ARM MOUNTED SIGNS SHEETS 1183 & 1184
 FOR LOST NATION ROAD SEE SHEET 1133 TO 1136
 FOR MAIN LINE DETAILS SEE SHEET 1103
 FOR PAVEMENT MARKING AND SIGNING LEGEND SEE SHEET 1094

o:\project\lak\13486\traffic\sheets\13486TPLNAT-R02.dgn 6/23/2008 10:51:34 AM jmoderia