


\\Akrn01\Data\Civil\2004108\00\13486\traffic\sheets\13486\PREY-R02.dgn 6/16/2008 8:42:22 AM svarrecchia

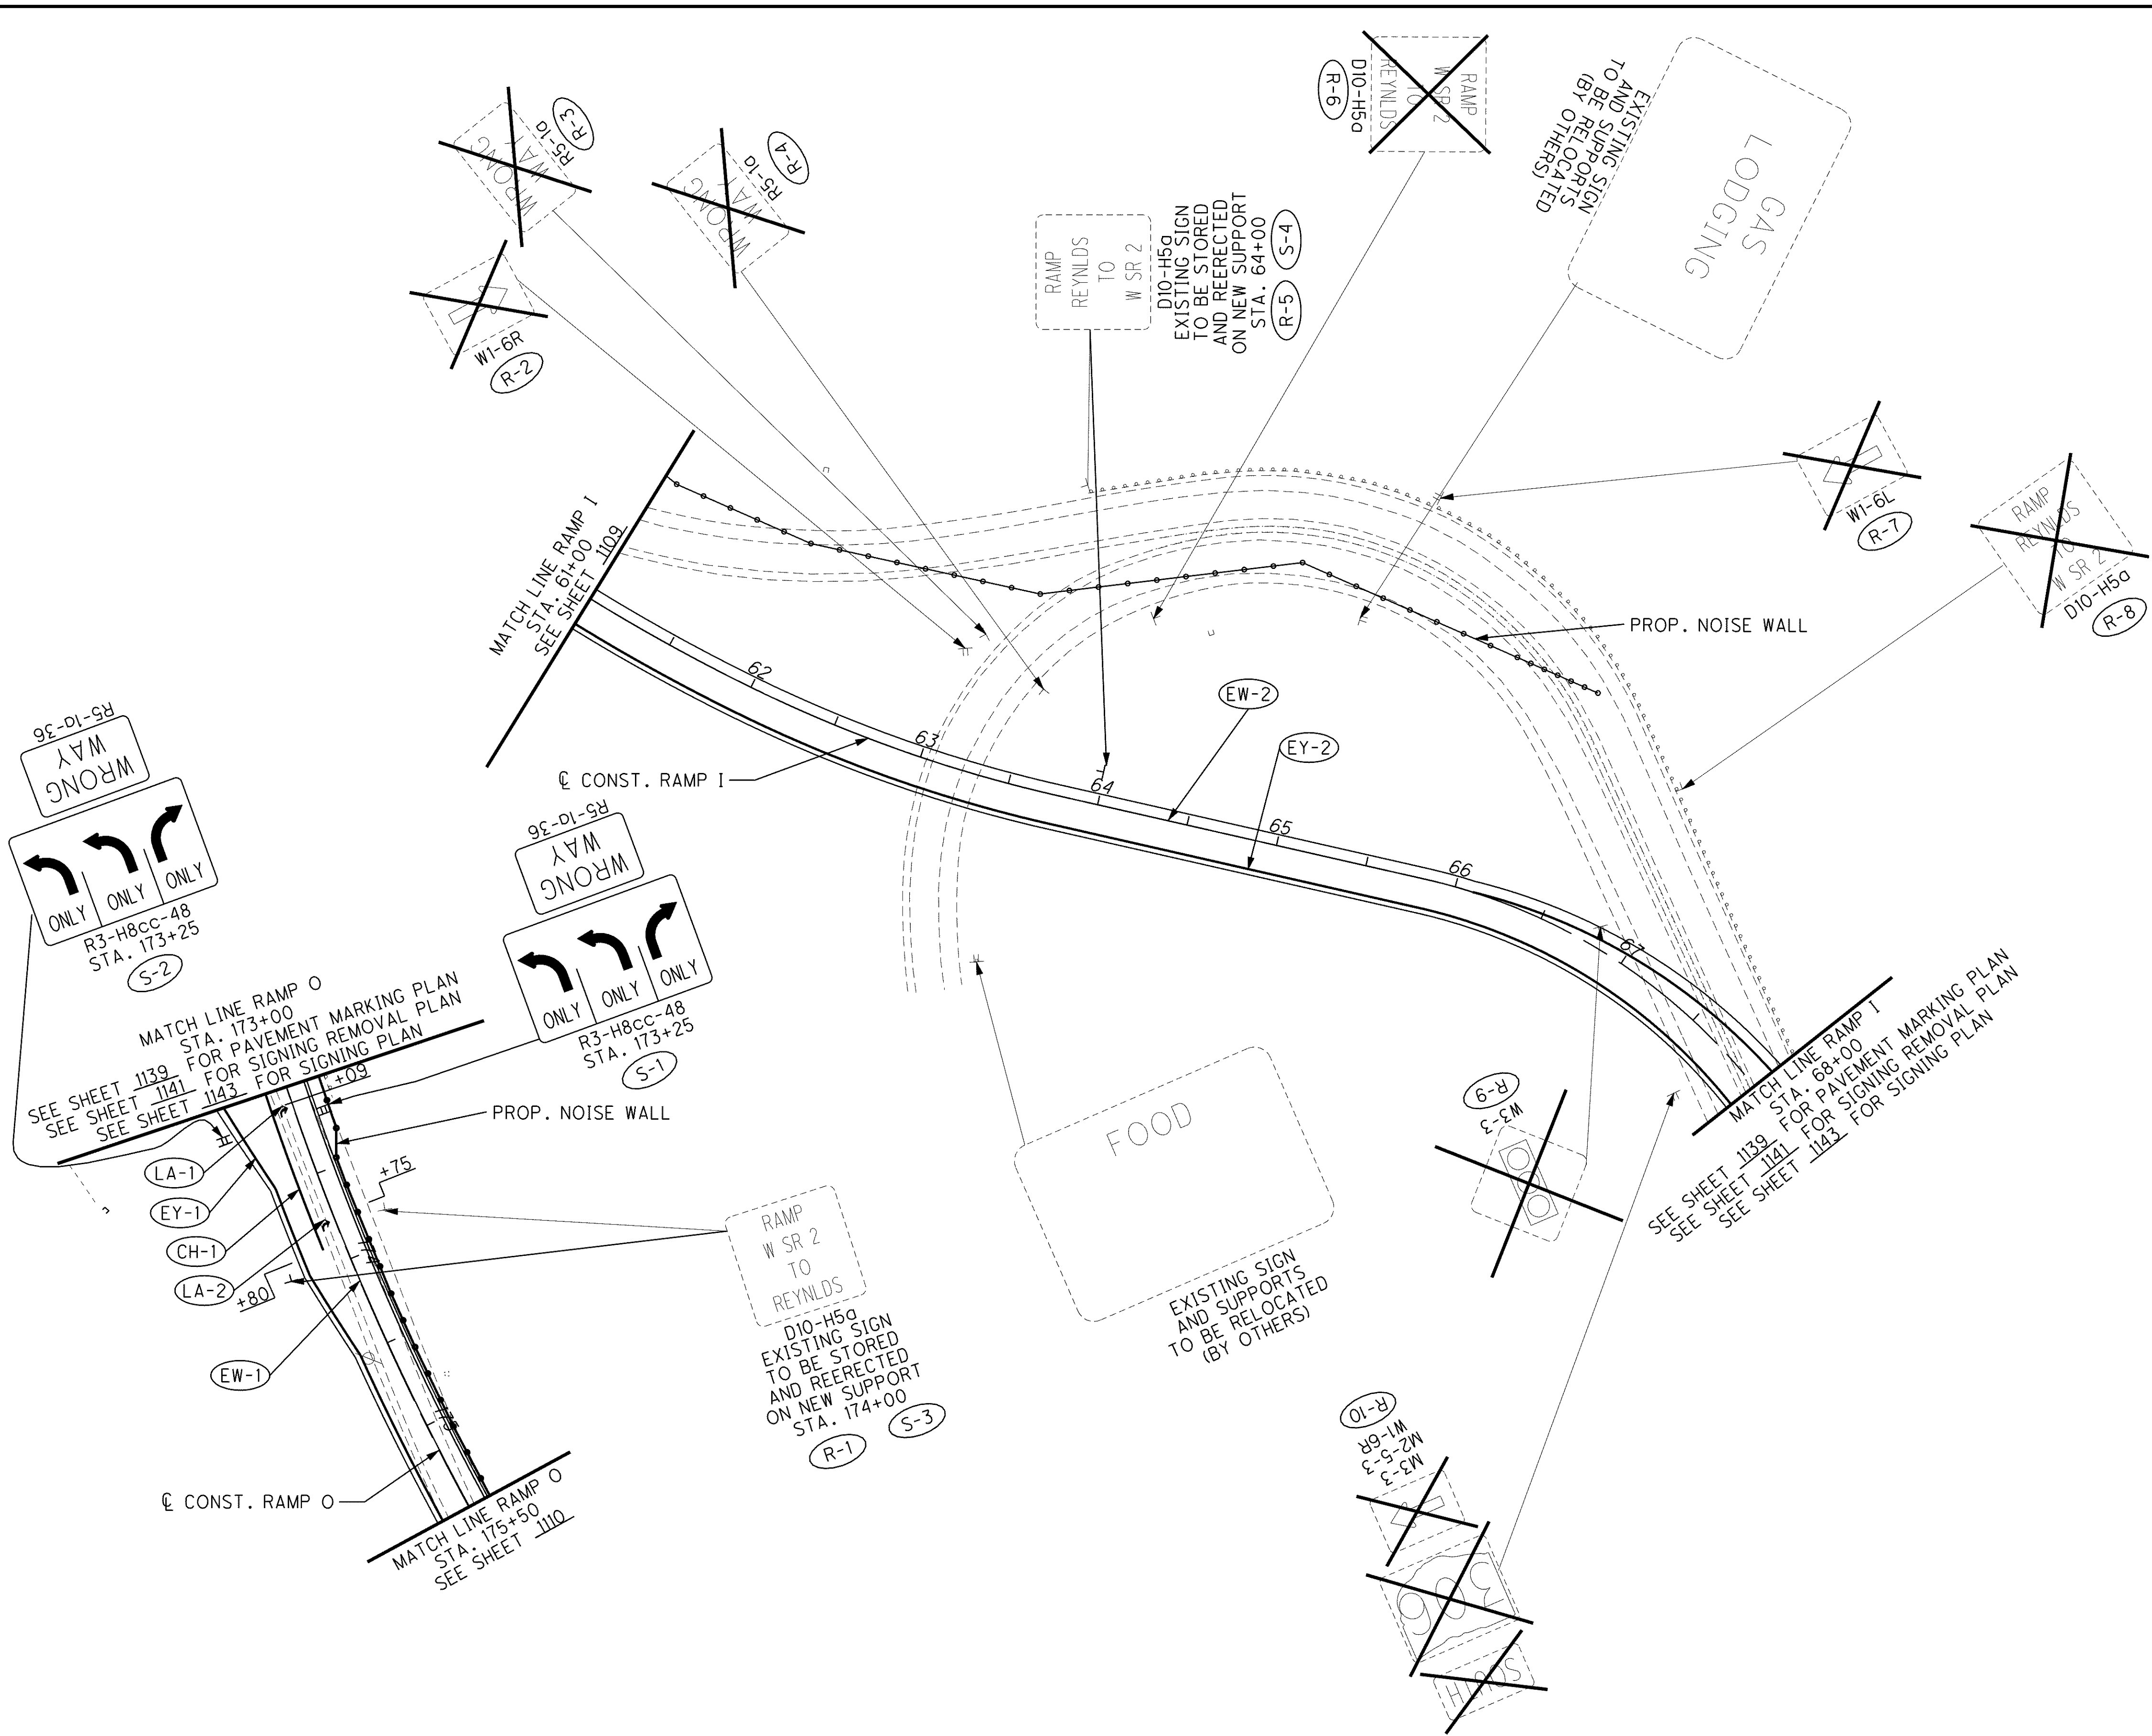

CALCULATED
TRR
CHECKED
MAH

0 25 50 100
HORIZONTAL
SCALE IN FEET

SIGNING AND PAVEMENT MARKING PLAN - REYNOLDS RD. (S.R. 306)
RAMP I - STA. 59+20 TO STA. 68+00
RAMP O - STA. 173+00 TO STA. 177+29

LAK - 2 - 3.32

1122
1679

FOR PAVEMENT MARKING AND SIGNING LEGEND, SEE SHEET 1094.