


\\Akrn01\Data\Civil\2004108\00\13486\traffic\sheets\13486TPSOM08.dgn 6/16/2008 8:45:47 AM svarrecchia

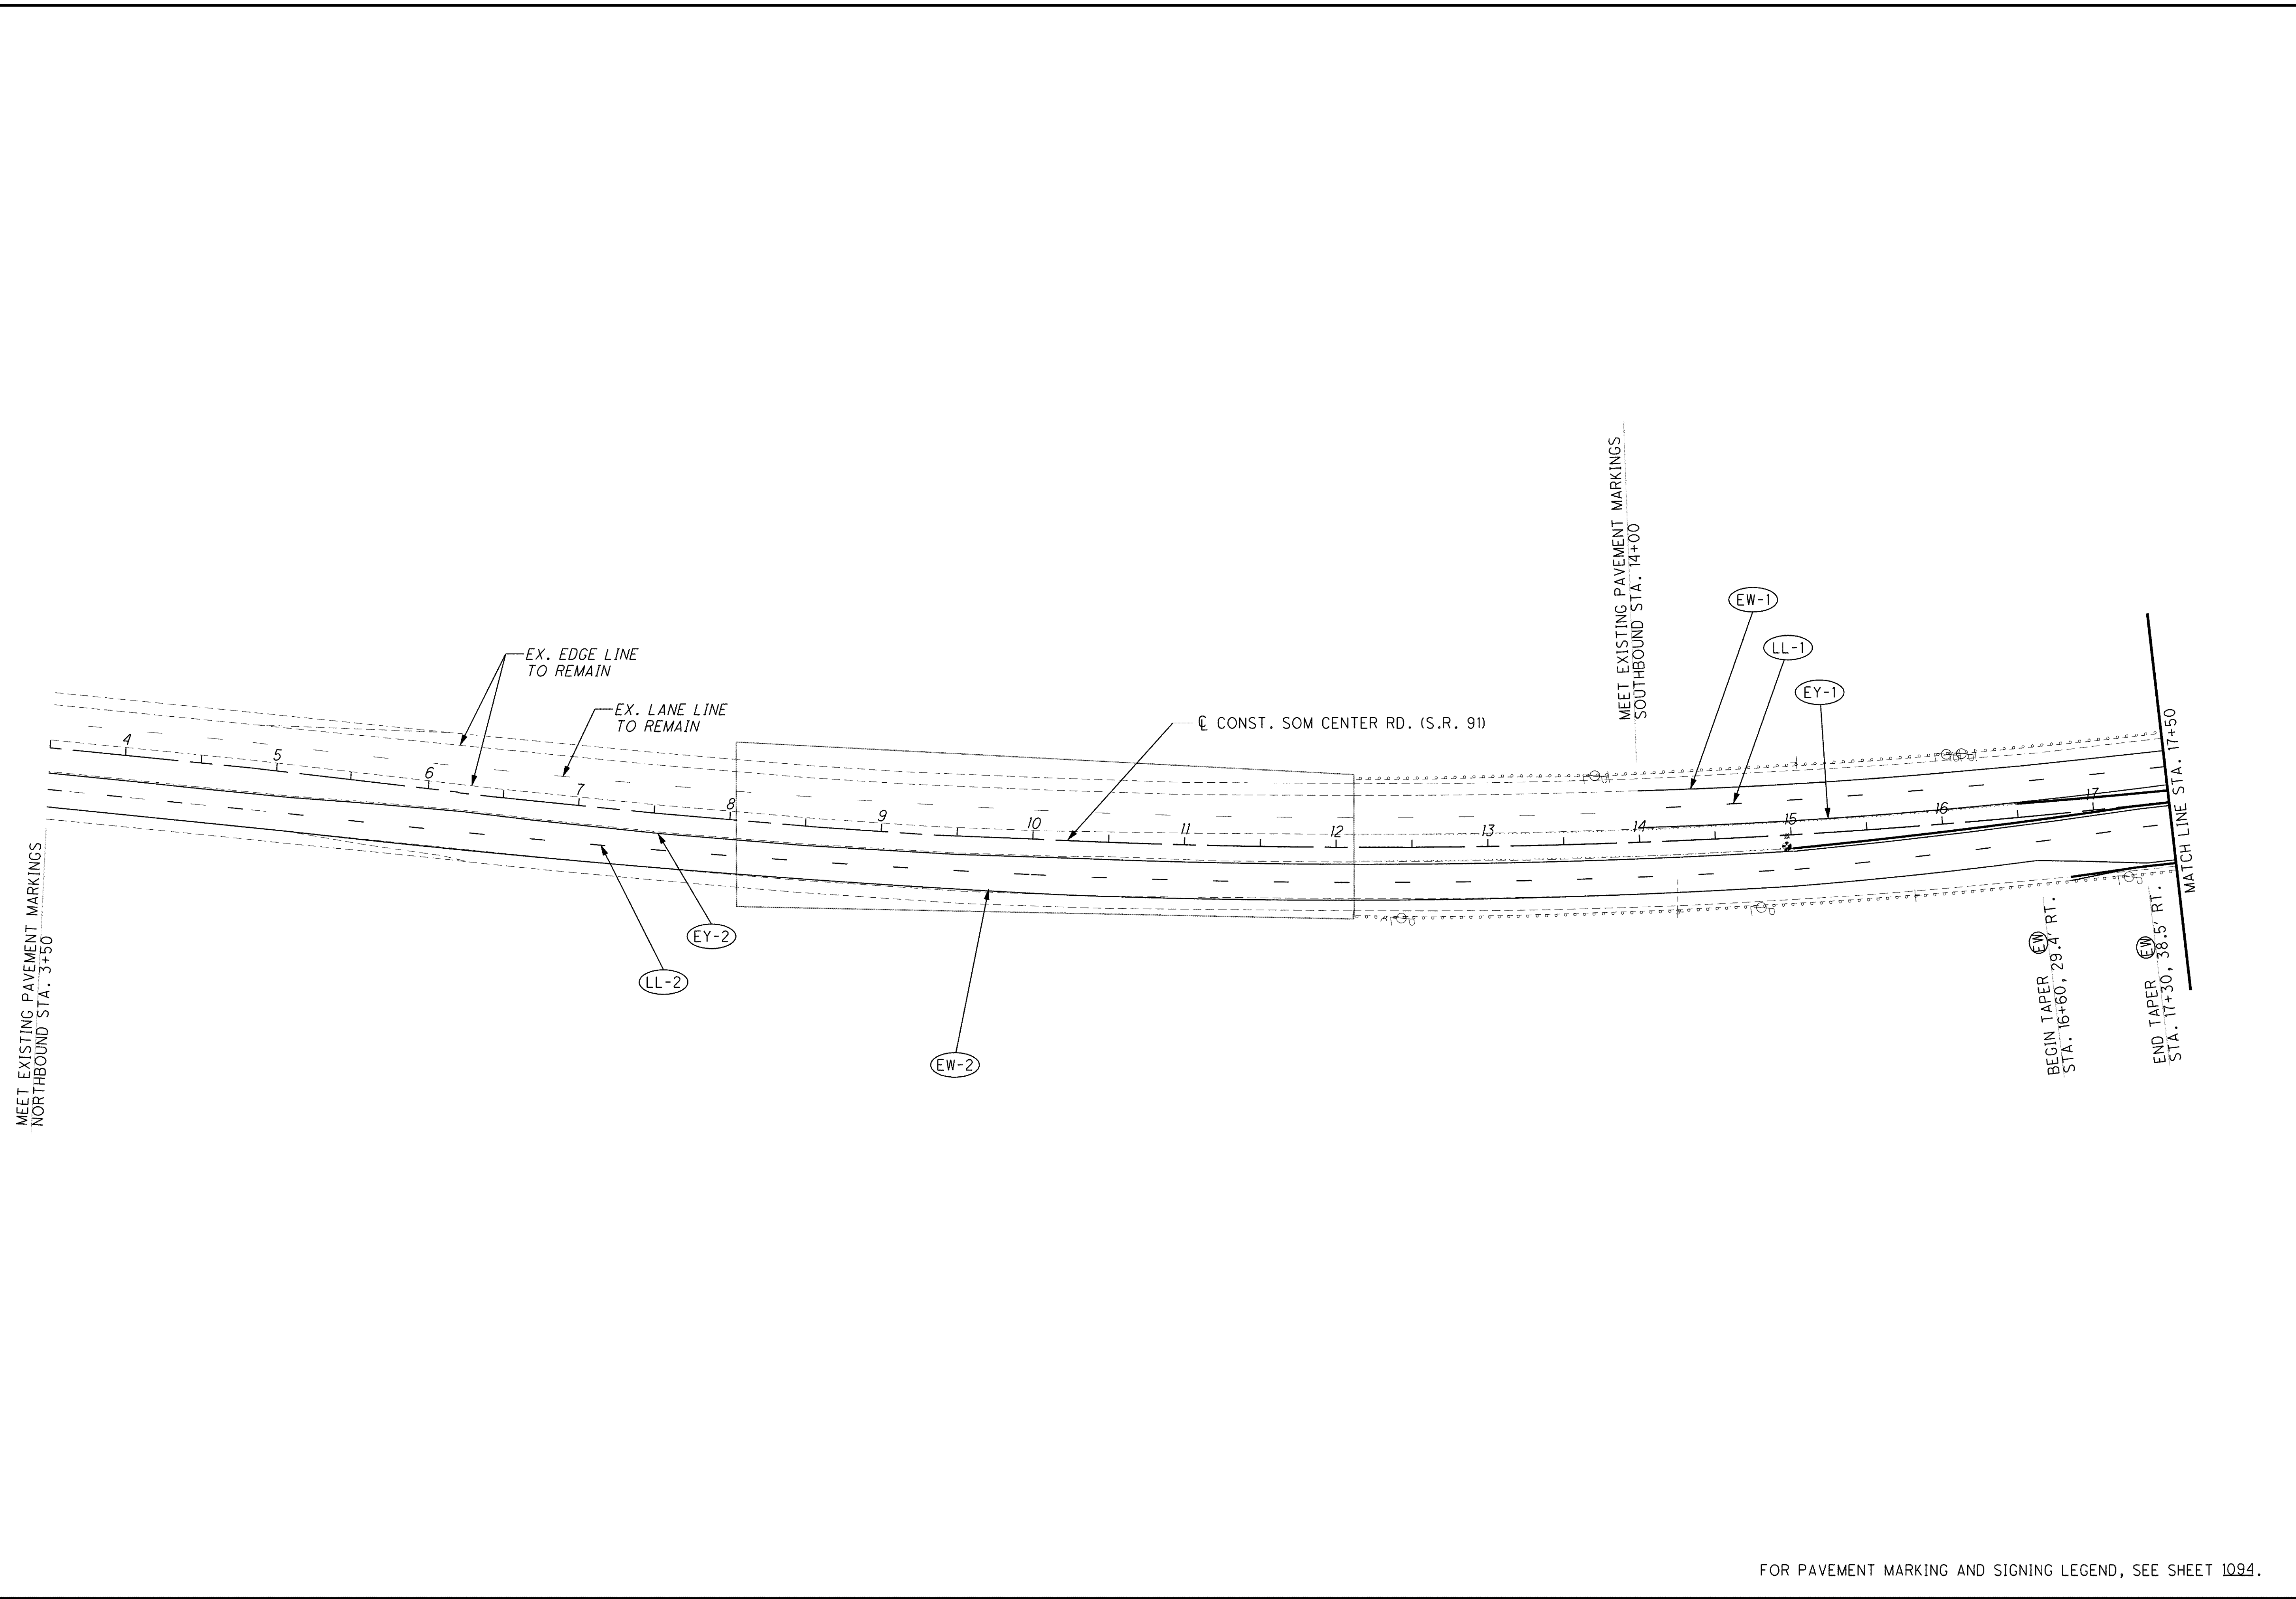

CALCULATED
TRR
CHECKED
MAH

0 50 100
HORIZONTAL
SCALE IN FEET

PAVEMENT MARKING PLAN
SOM CENTER RD. (S.R. 91) - BEGIN TO STA. 17+50

LAK-2-3.32

1123
1679

FOR PAVEMENT MARKING AND SIGNING LEGEND, SEE SHEET 1094.