


\\Akrn01\Data\Civil\2004108\00\13486\traffic\sheets\13486TPSO07.dgn 6/16/2008 8:47:16 AM svarrecchia

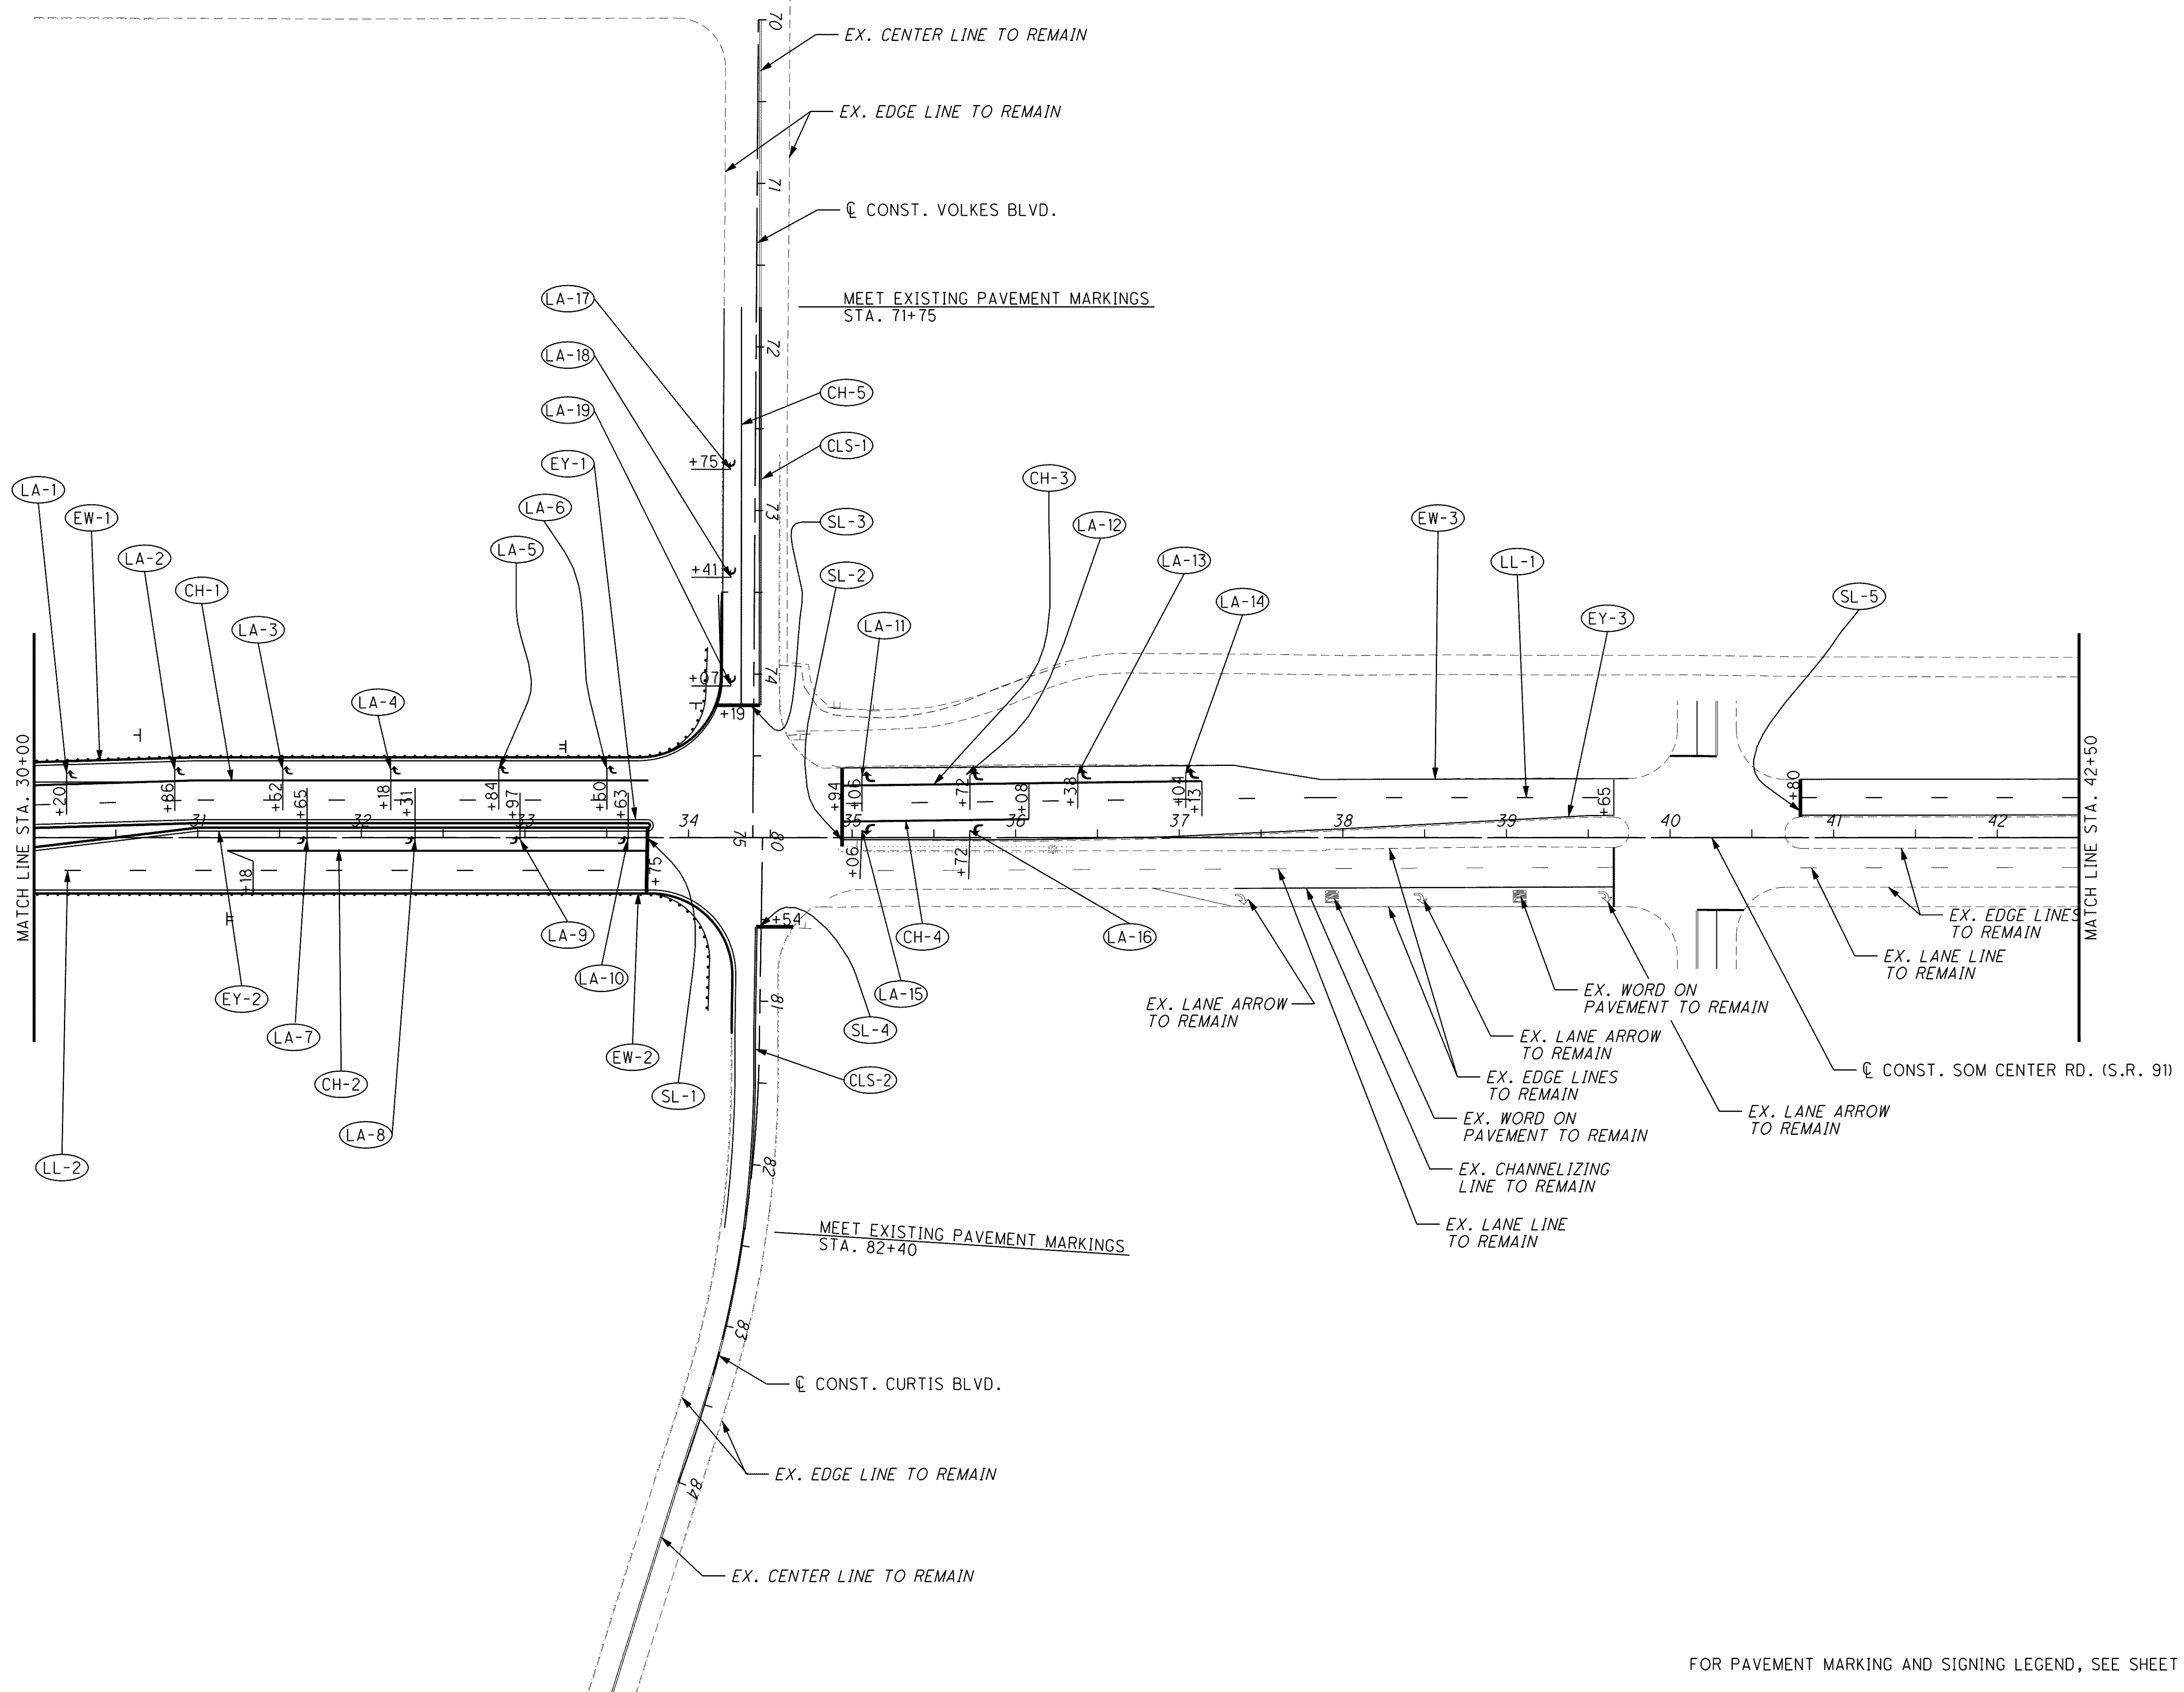

CALCULATED  
TRR  
CHECKED  
MAH

0 50 100  
25  
HORIZONTAL  
SCALE IN FEET

N

**PAVEMENT MARKING PLAN**  
**SOM CENTER RD. (S.R. 91) - STA. 30+00 TO STA. 42+50**

**LAK-2-3.32**

1125  
1679

FOR PAVEMENT MARKING AND SIGNING LEGEND, SEE SHEET 1094.