
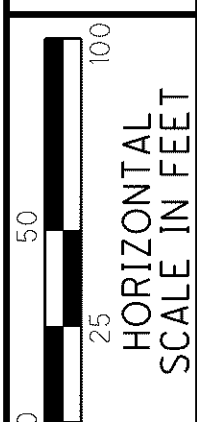


NOTE: ALL CROSSWALKS SHALL BE 10' WIDE

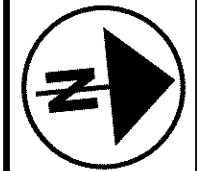


CALCULATED JMM
CHECKED DRJ

PAVEMENT MARKING PLAN
LOST NATION ROAD - STA. 59+00 TO END

LAK-2-3.32

1134
1679

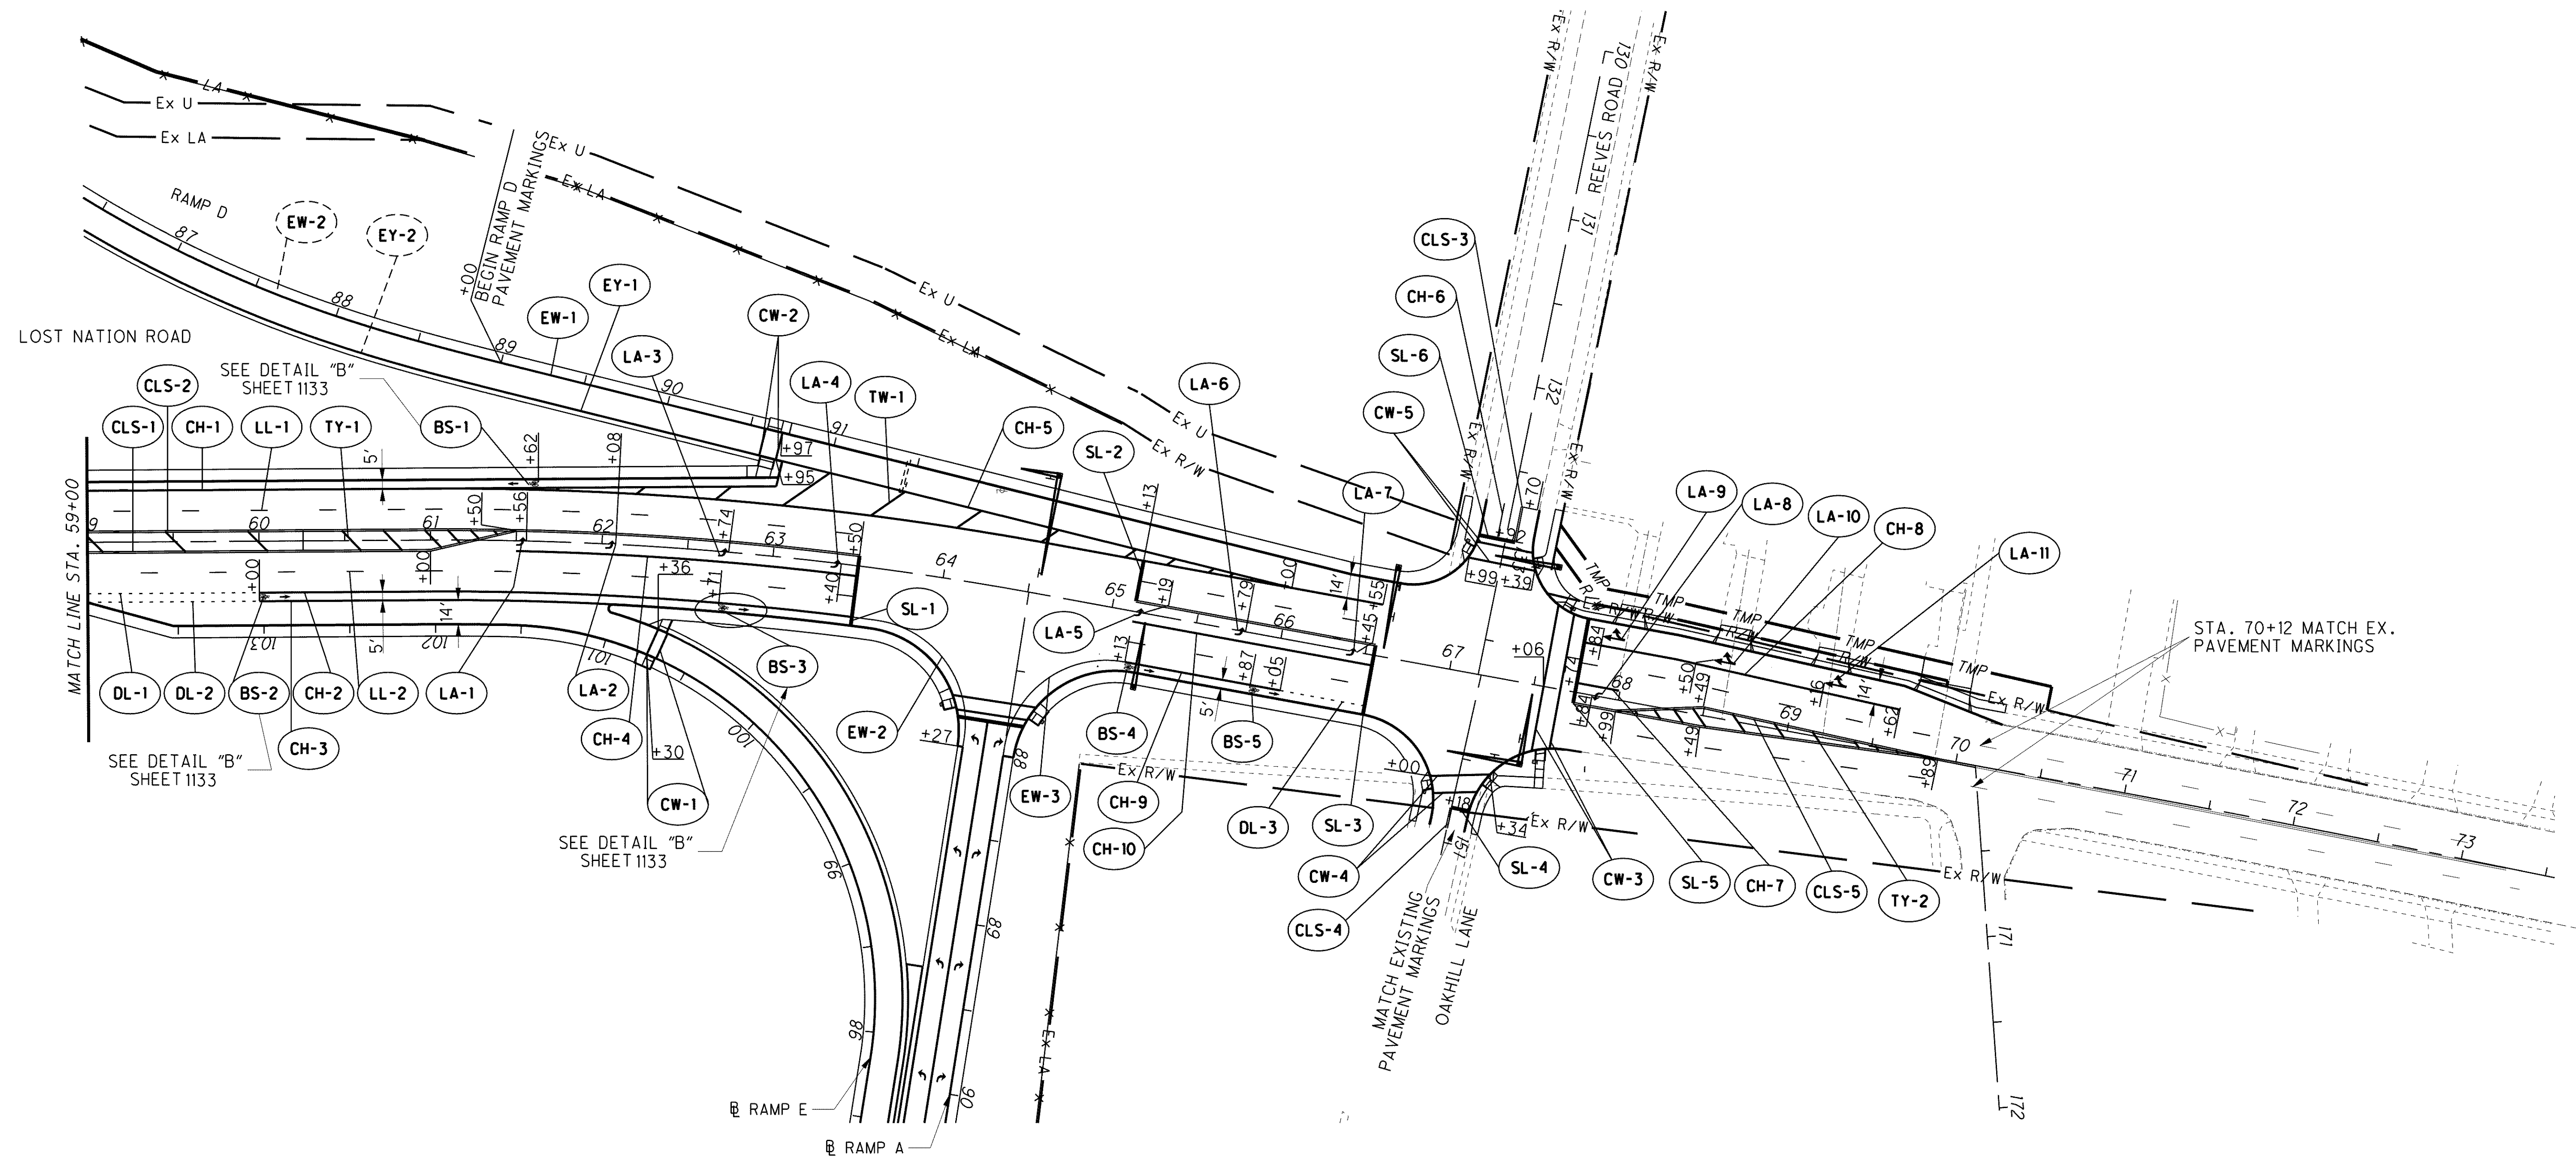

FOR LOST NATION ROAD RAMP PLAN, SEE SHEET 1118 & 1120
FOR MAIN LINE PLAN, SEE SHEET 1103
FOR PAVEMENT MARKING AND SIGNING LEGEND, SEE SHEET 1094

o:\project\lak\13486\traffic\sheets\13486TPLNAT02.dgn 6/23/2008 10:52:59 AM jmodera