


g:\project\lak\13486\traffic\sheets\13486TPLNAT03.dgn 6/23/2008 10:53:28 AM jmaderra

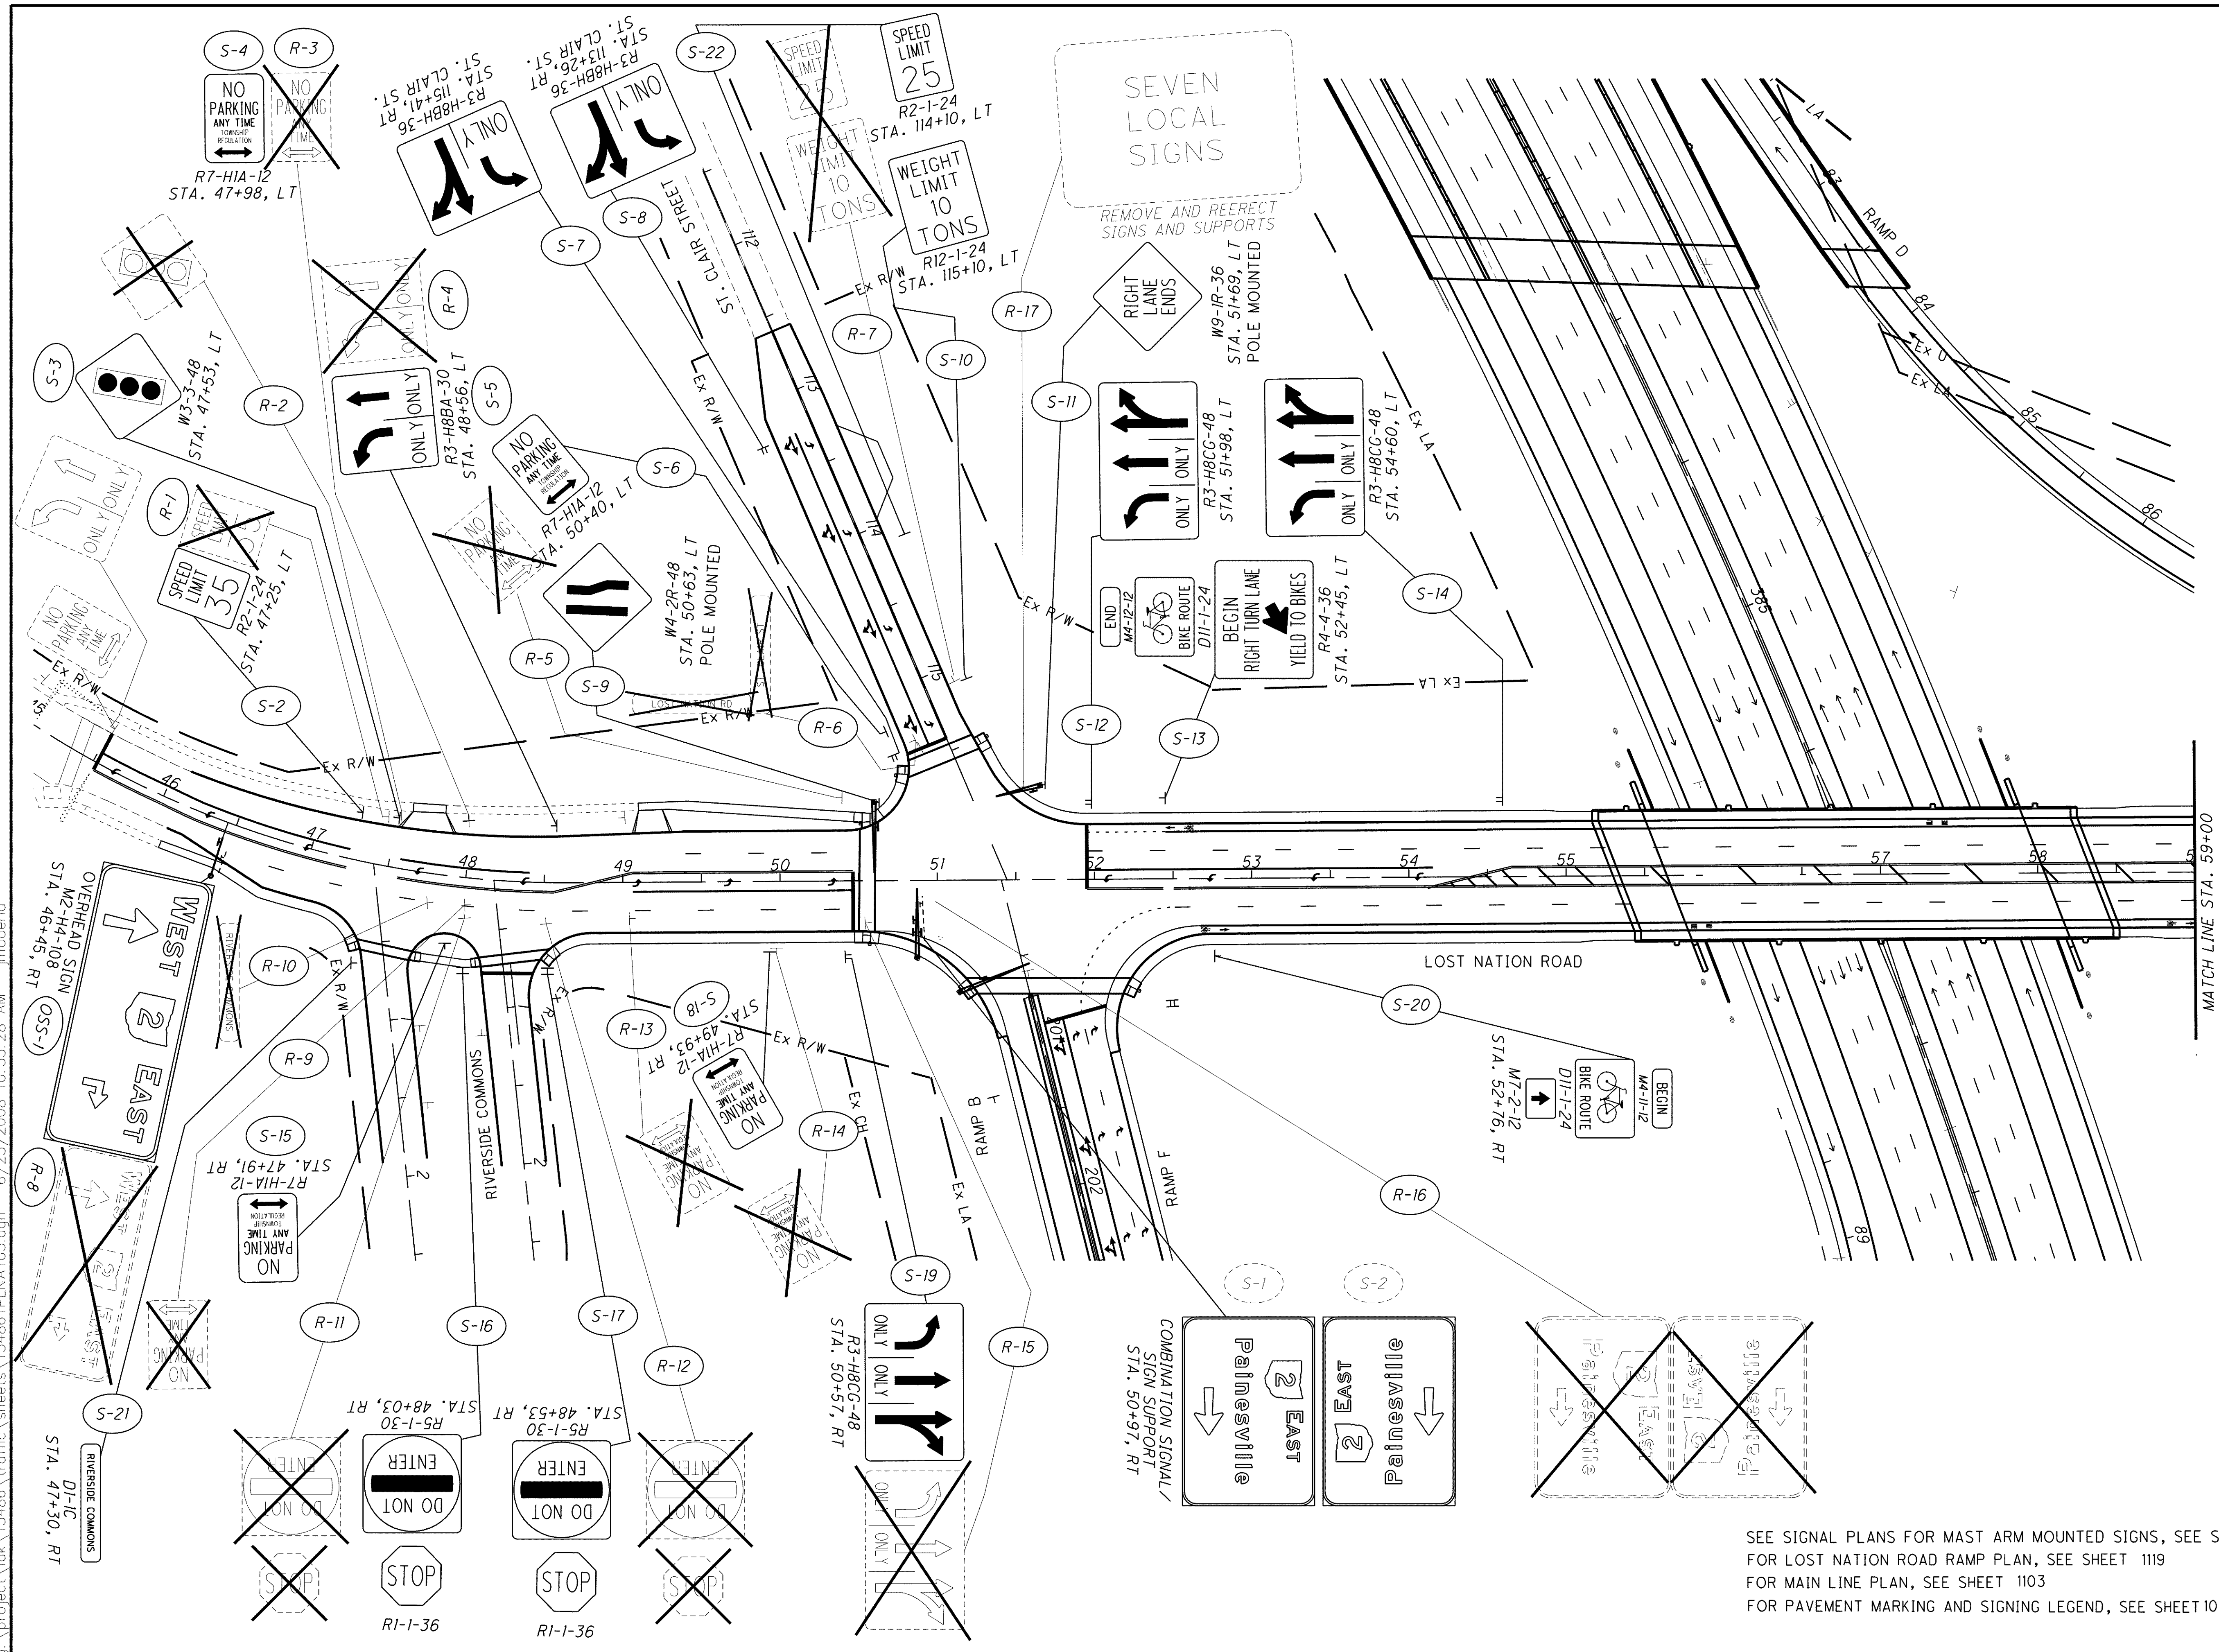

SEVEN LOCAL SIGNS
REMOVE AND REERECT SIGNS AND SUPPORTS

CALCULATED
JMM
CHECKED
DRJ

0 50 100
25
HORIZONTAL SCALE IN FEET

SIGNING PLAN - BEGIN TO STA. 59+00

LAK-2-3.32

1135
1679

SEE SIGNAL PLANS FOR MAST ARM MOUNTED SIGNS, SEE SHEETS 1183 & 1184
FOR LOST NATION ROAD RAMP PLAN, SEE SHEET 1119
FOR MAIN LINE PLAN, SEE SHEET 1103
FOR PAVEMENT MARKING AND SIGNING LEGEND, SEE SHEET 1094