


\\Akrn01\Data\Civil\2004108\00\13486\traffic\sheets\13486TPRE.Y05.dgn 6/16/2008 8:51:30 AM svarrecchia

EXISTING LANE ARROW TO REMAIN
EXISTING LANE LINE TO REMAIN
EXISTING CENTER LINE TO REMAIN
EXISTING CHANNELIZING LINE TO REMAIN

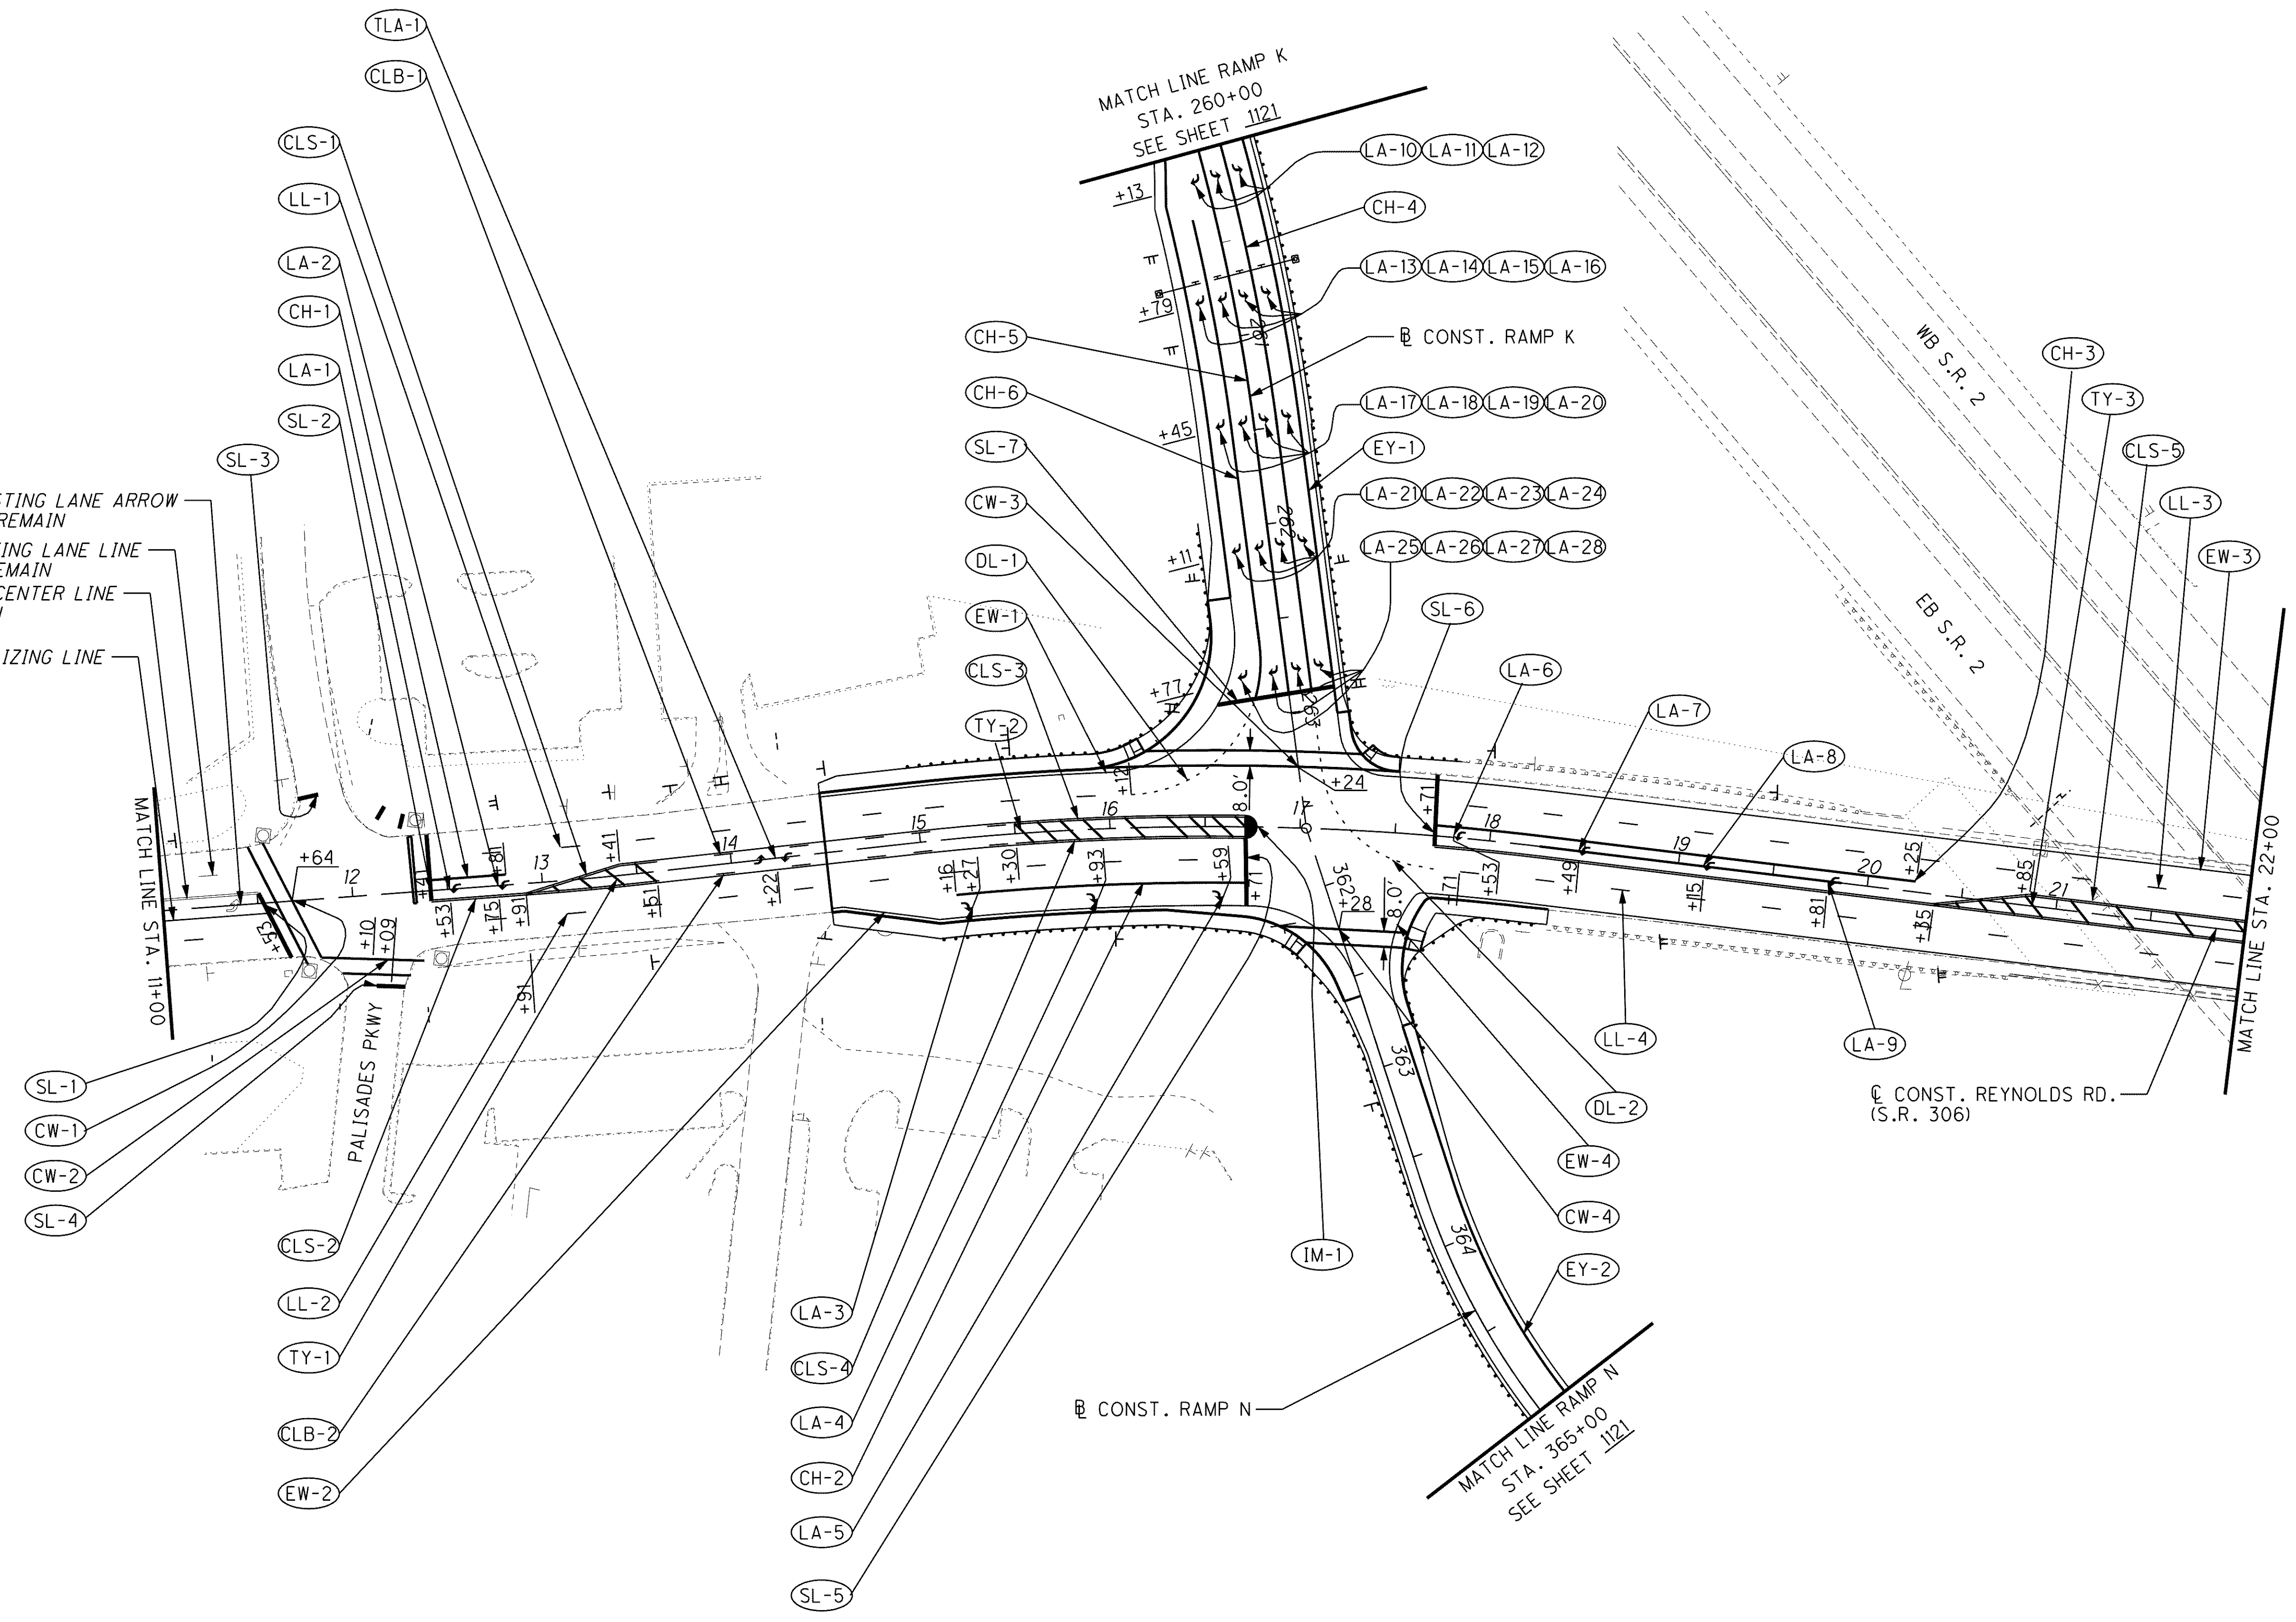

CALCULATED
TJR
CHECKED
MAH

0 50 100
25
HORIZONTAL
SCALE IN FEET

PAVEMENT MARKING PLAN
REYNOLDS RD. (S.R. 306) - STA. 11+00 TO STA. 22+00

LAK - 2 - 3.32

FOR PAVEMENT MARKING AND SIGNING LEGEND SEE SHEET 1094.