


\\Akrn01\Data\Civil\2004108\00\13486\traffic\sheets\13486TERRY01.dgn 6/16/2008 8:55:23 AM svarrecchia

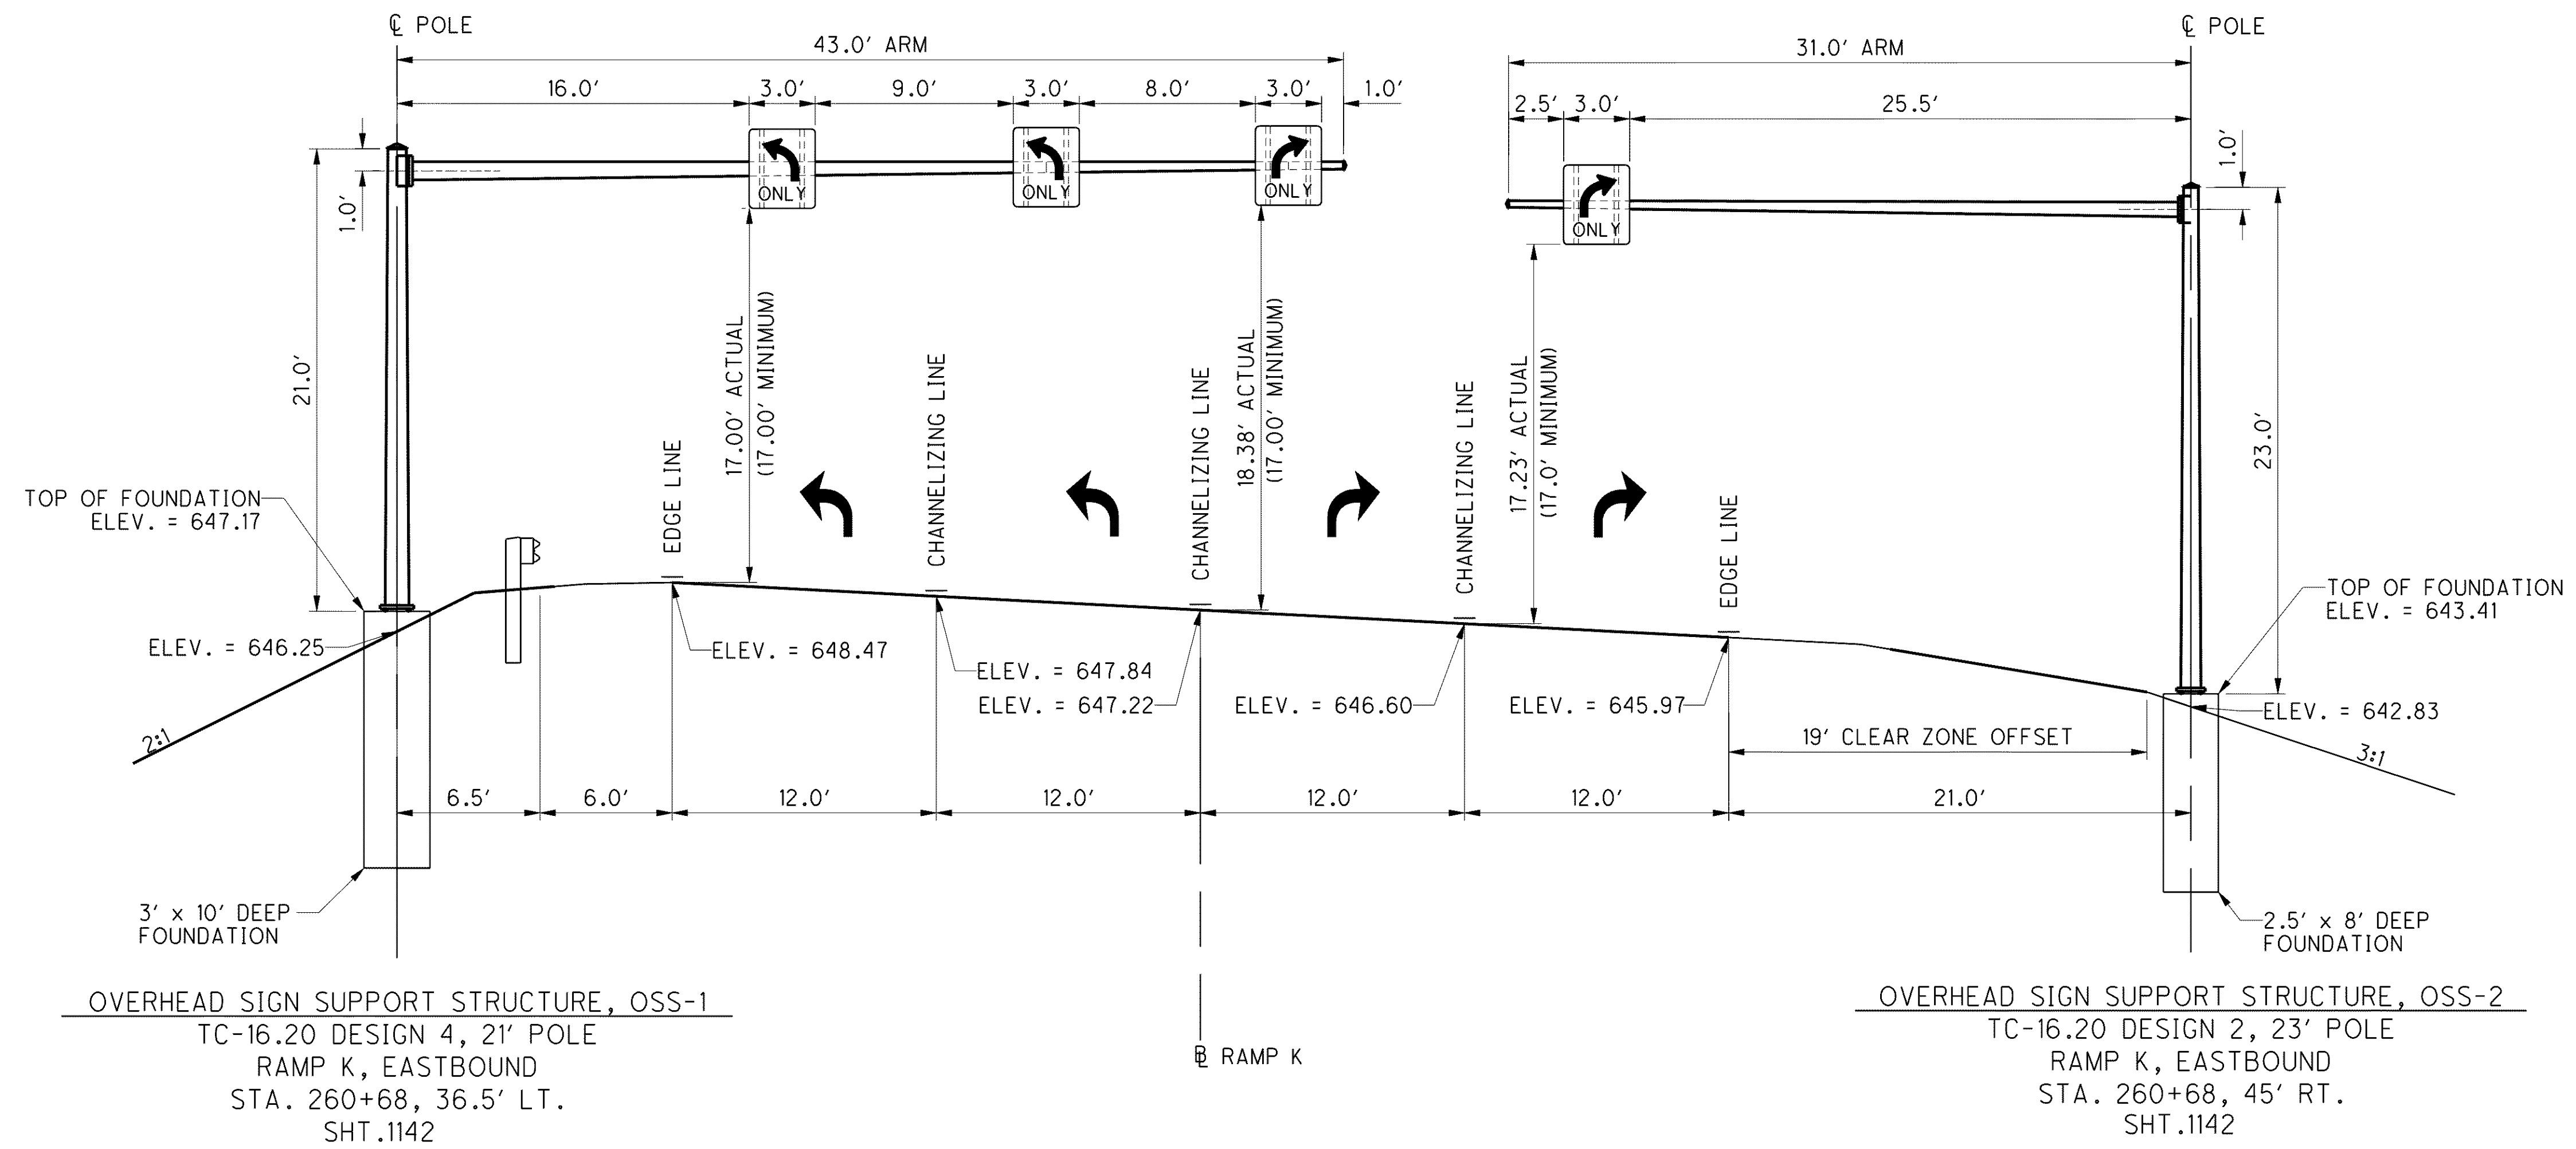

CALCULATED
LOB
CHECKED

SIGN ELEVATIONS - REYNOLDS ROAD (S.R. 306) AND RAMP K

LAK-2-3.32

1159
1679