


\\Akrn01\Data\Civil\2004108\00\13486\signals\sheets\13486CP\SOM02.dgn 6/16/2008 9:25:22 AM svarrecchia



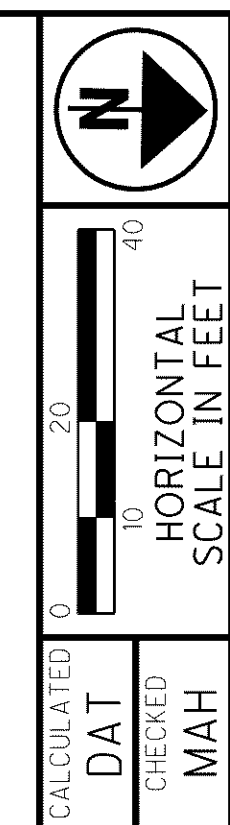


TRAFFI SIGNAL PLAN
SOM CENTER RD / RAMP A / RAMP D INTERSECTION


LAK-2-3.32
1170
1679

LEGEND	
	PROPOSED MAST ARM SUPPORT POLE AND FOUNDATION
	PROPOSED PEDESTAL
	PROPOSED VEHICULAR SIGNAL HEAD
	PROPOSED TRAFFIC SIGNAL CONTROLLER WITH WORKPAD
	PROPOSED PULL BOX
	PROPOSED PREEMPTION CONFORMATION LIGHT AND RECEIVER
	PROPOSED CONDUIT (725.04)
	PROPOSED SIGN
	VEHICLE LOOP DETECTOR


FOR INTERCONNECT PLANS, SEE SHEET 1176.

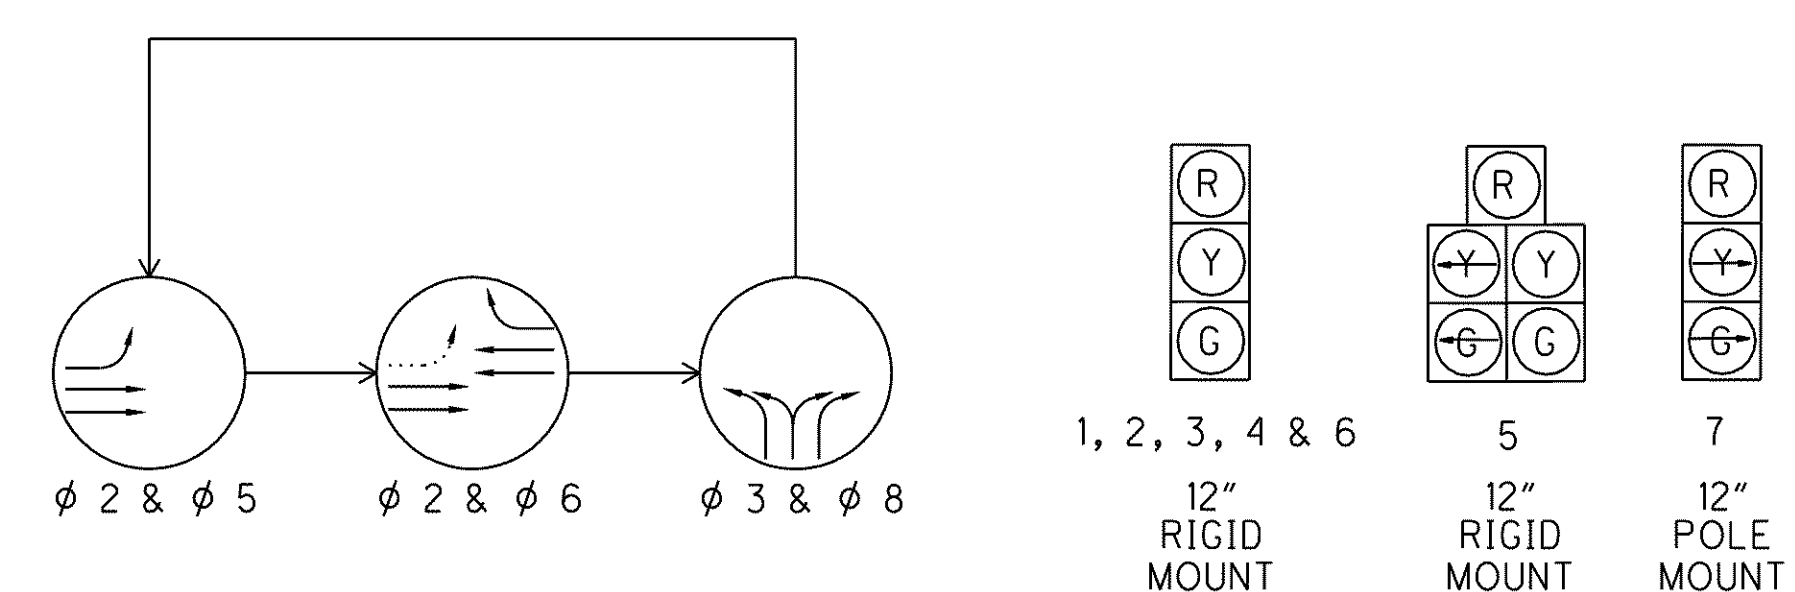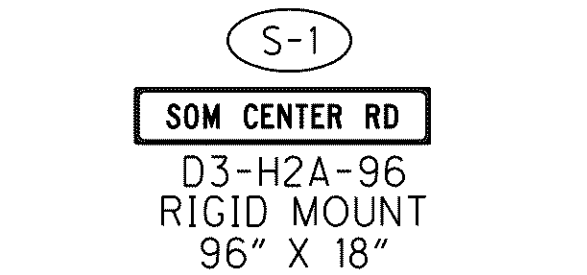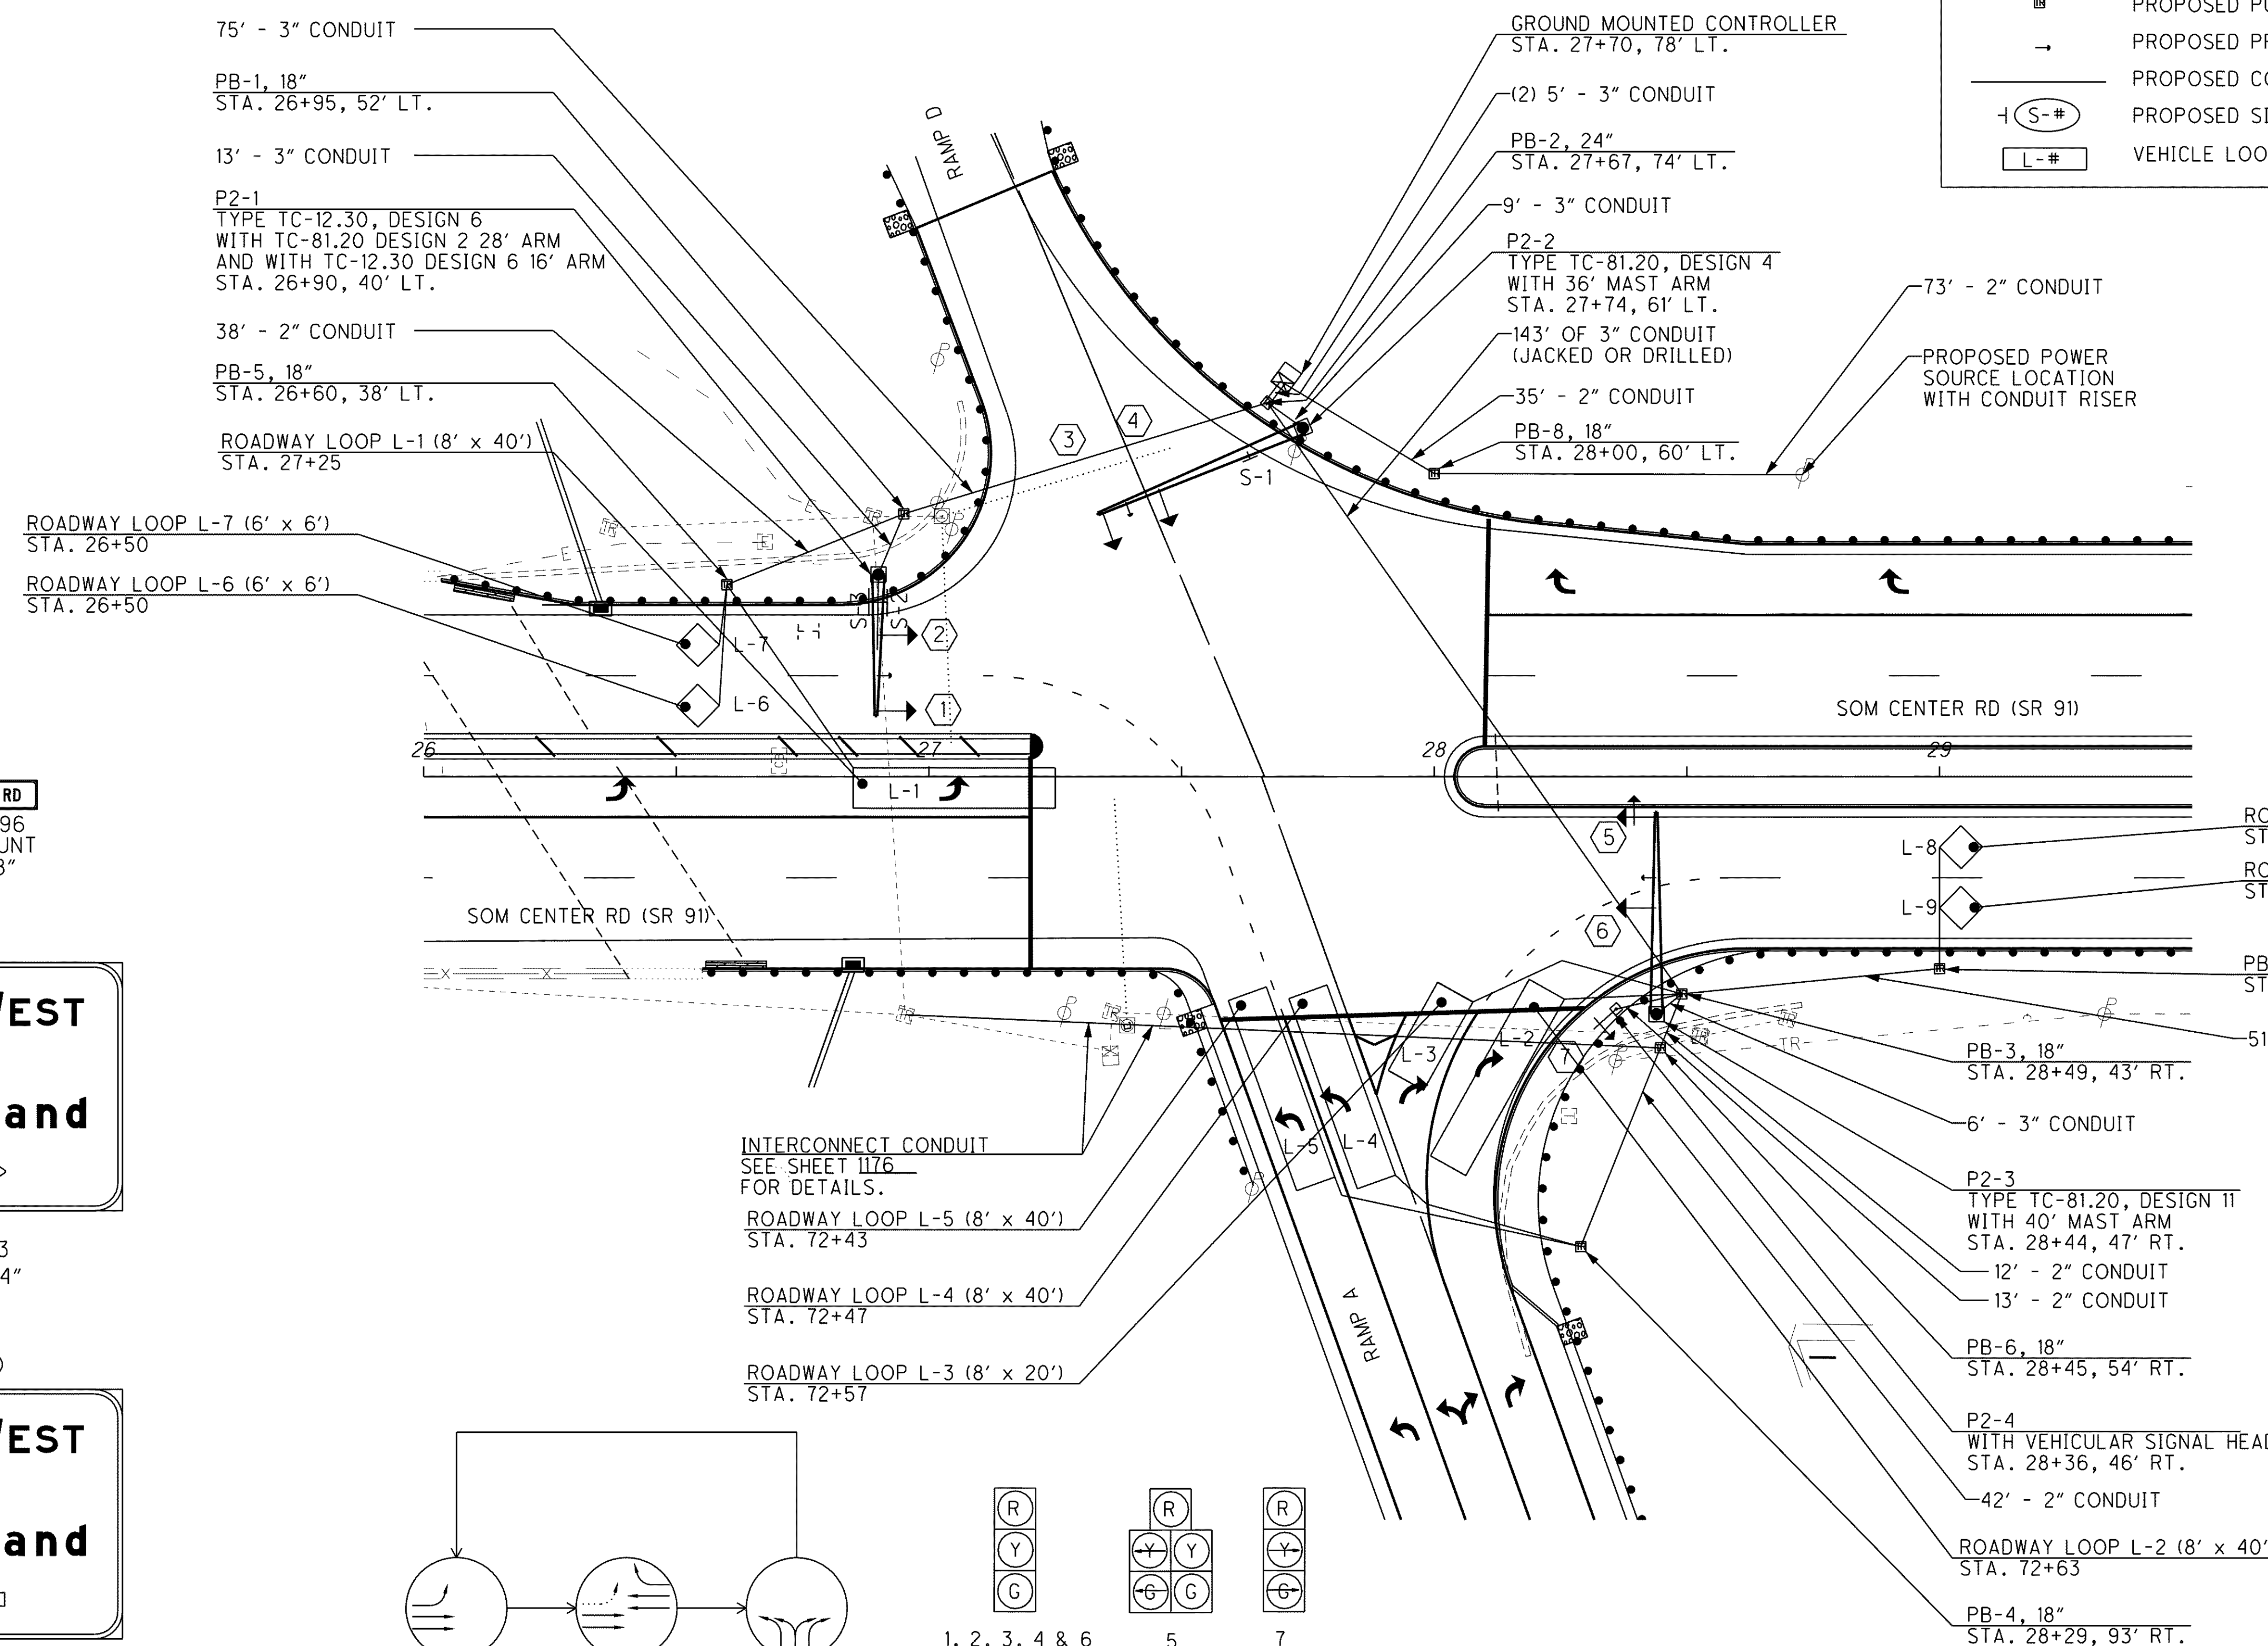

PHASING DIAGRAM

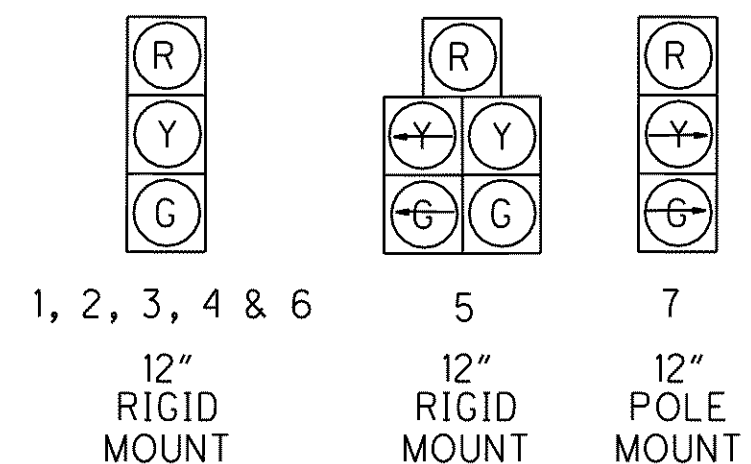

SIGNAL INDICATIONS

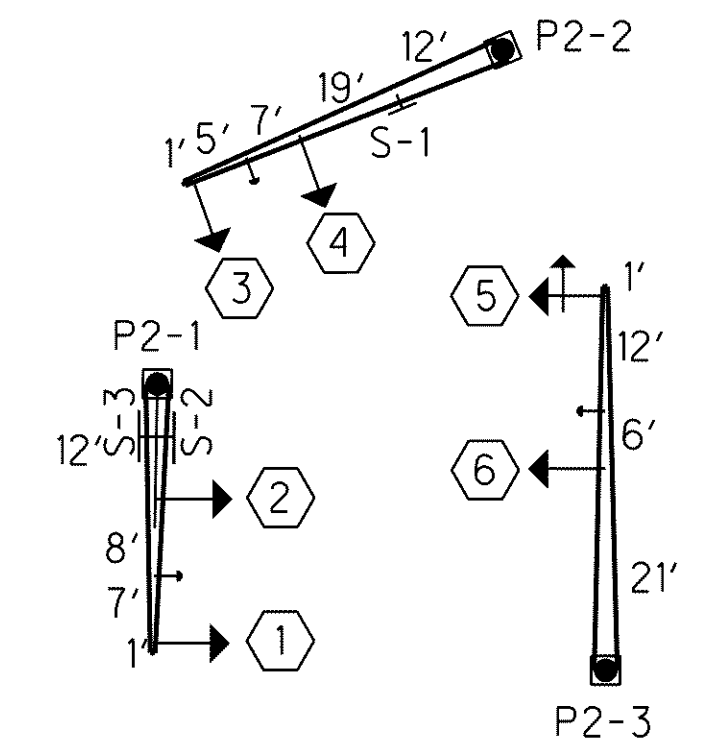

MAST ARM DIAGRAM