
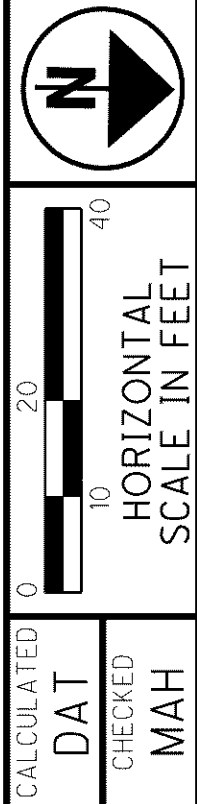
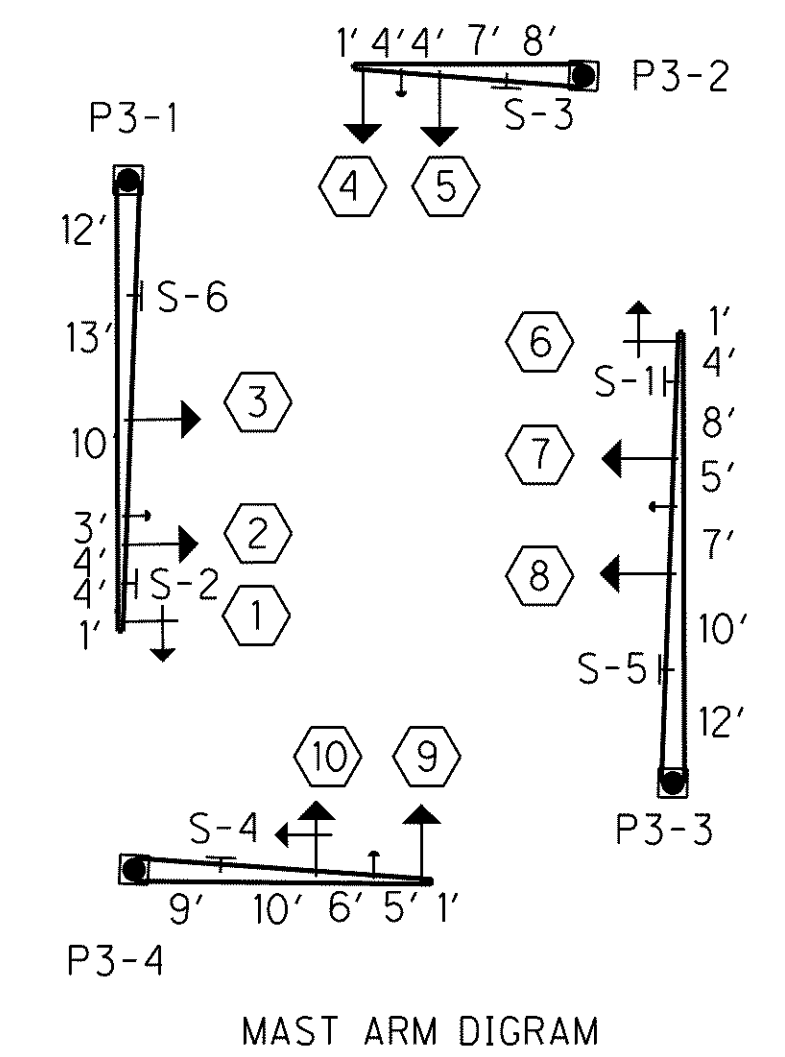
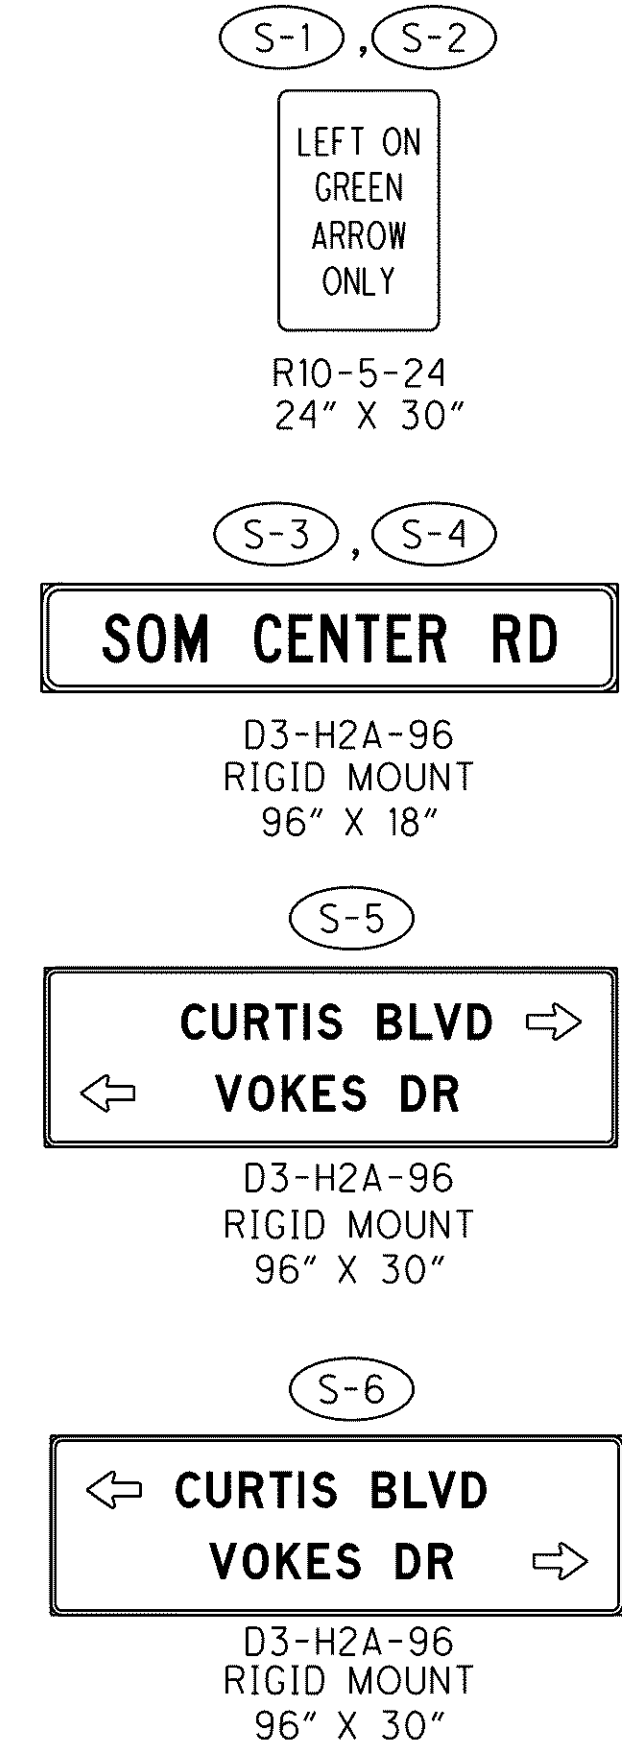
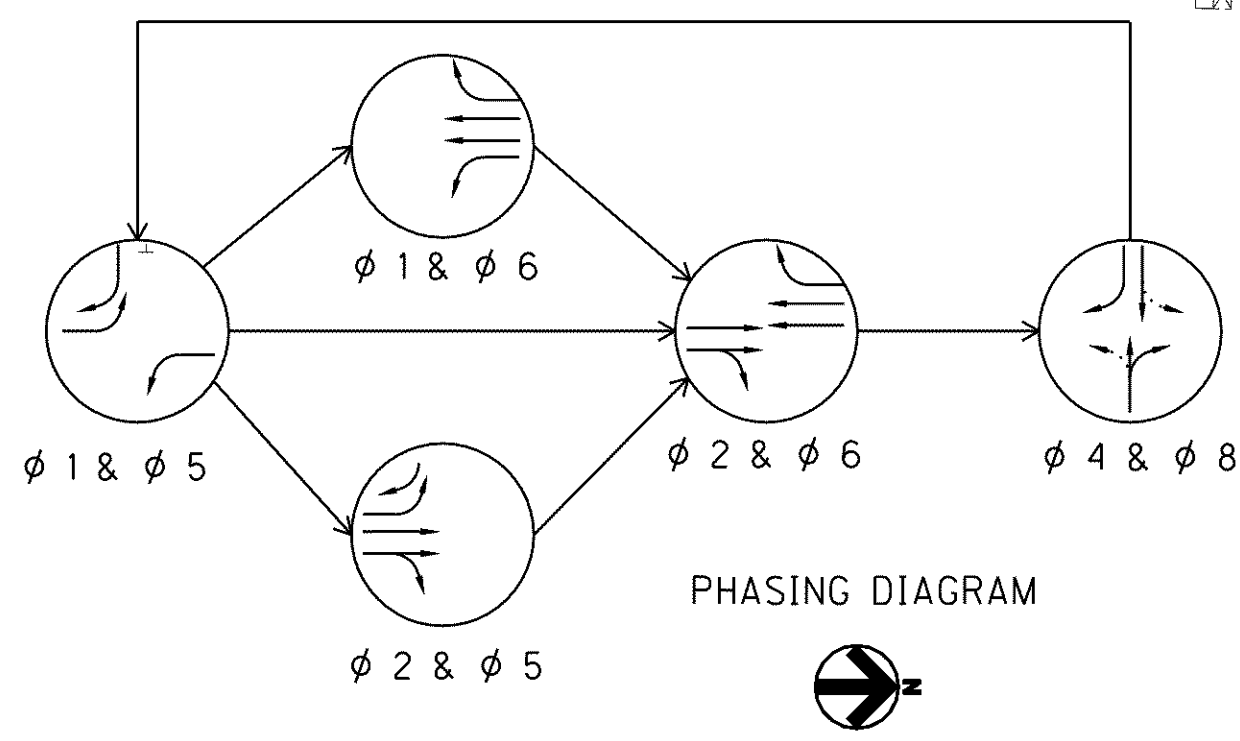
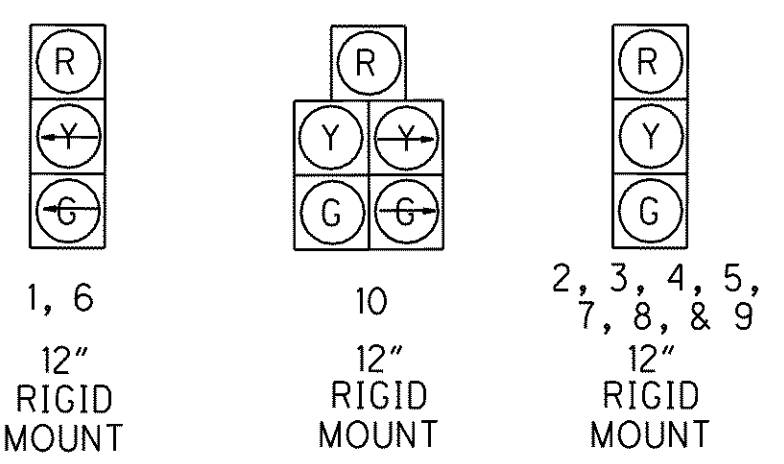


\\Akrn01\Data\Civil\2004108\00\13486\signals\sheet\13486CPSOM03.dgn 6/16/2008 9:26:40 AM svarrecchia

LEGEND

- PROPOSED MAST ARM SUPPORT POLE AND FOUNDATION
- PROPOSED PEDESTAL WITH PEDESTRIAN SIGNAL HEAD AND PUSHBUTTON
- PROPOSED VEHICULAR SIGNAL HEAD
- PROPOSED TRAFFIC SIGNAL CONTROLLER WITH WORKPAD
- PROPOSED PULL BOX
- PROPOSED PREEMPTION CONFORMATION LIGHT AND RECEIVER
- PROPOSED CONDUIT (725.04)
- PROPOSED SIGN
- VEHICLE LOOP DETECTOR

FOR INTERCONNECT PLANS, SEE SHEET 1176.

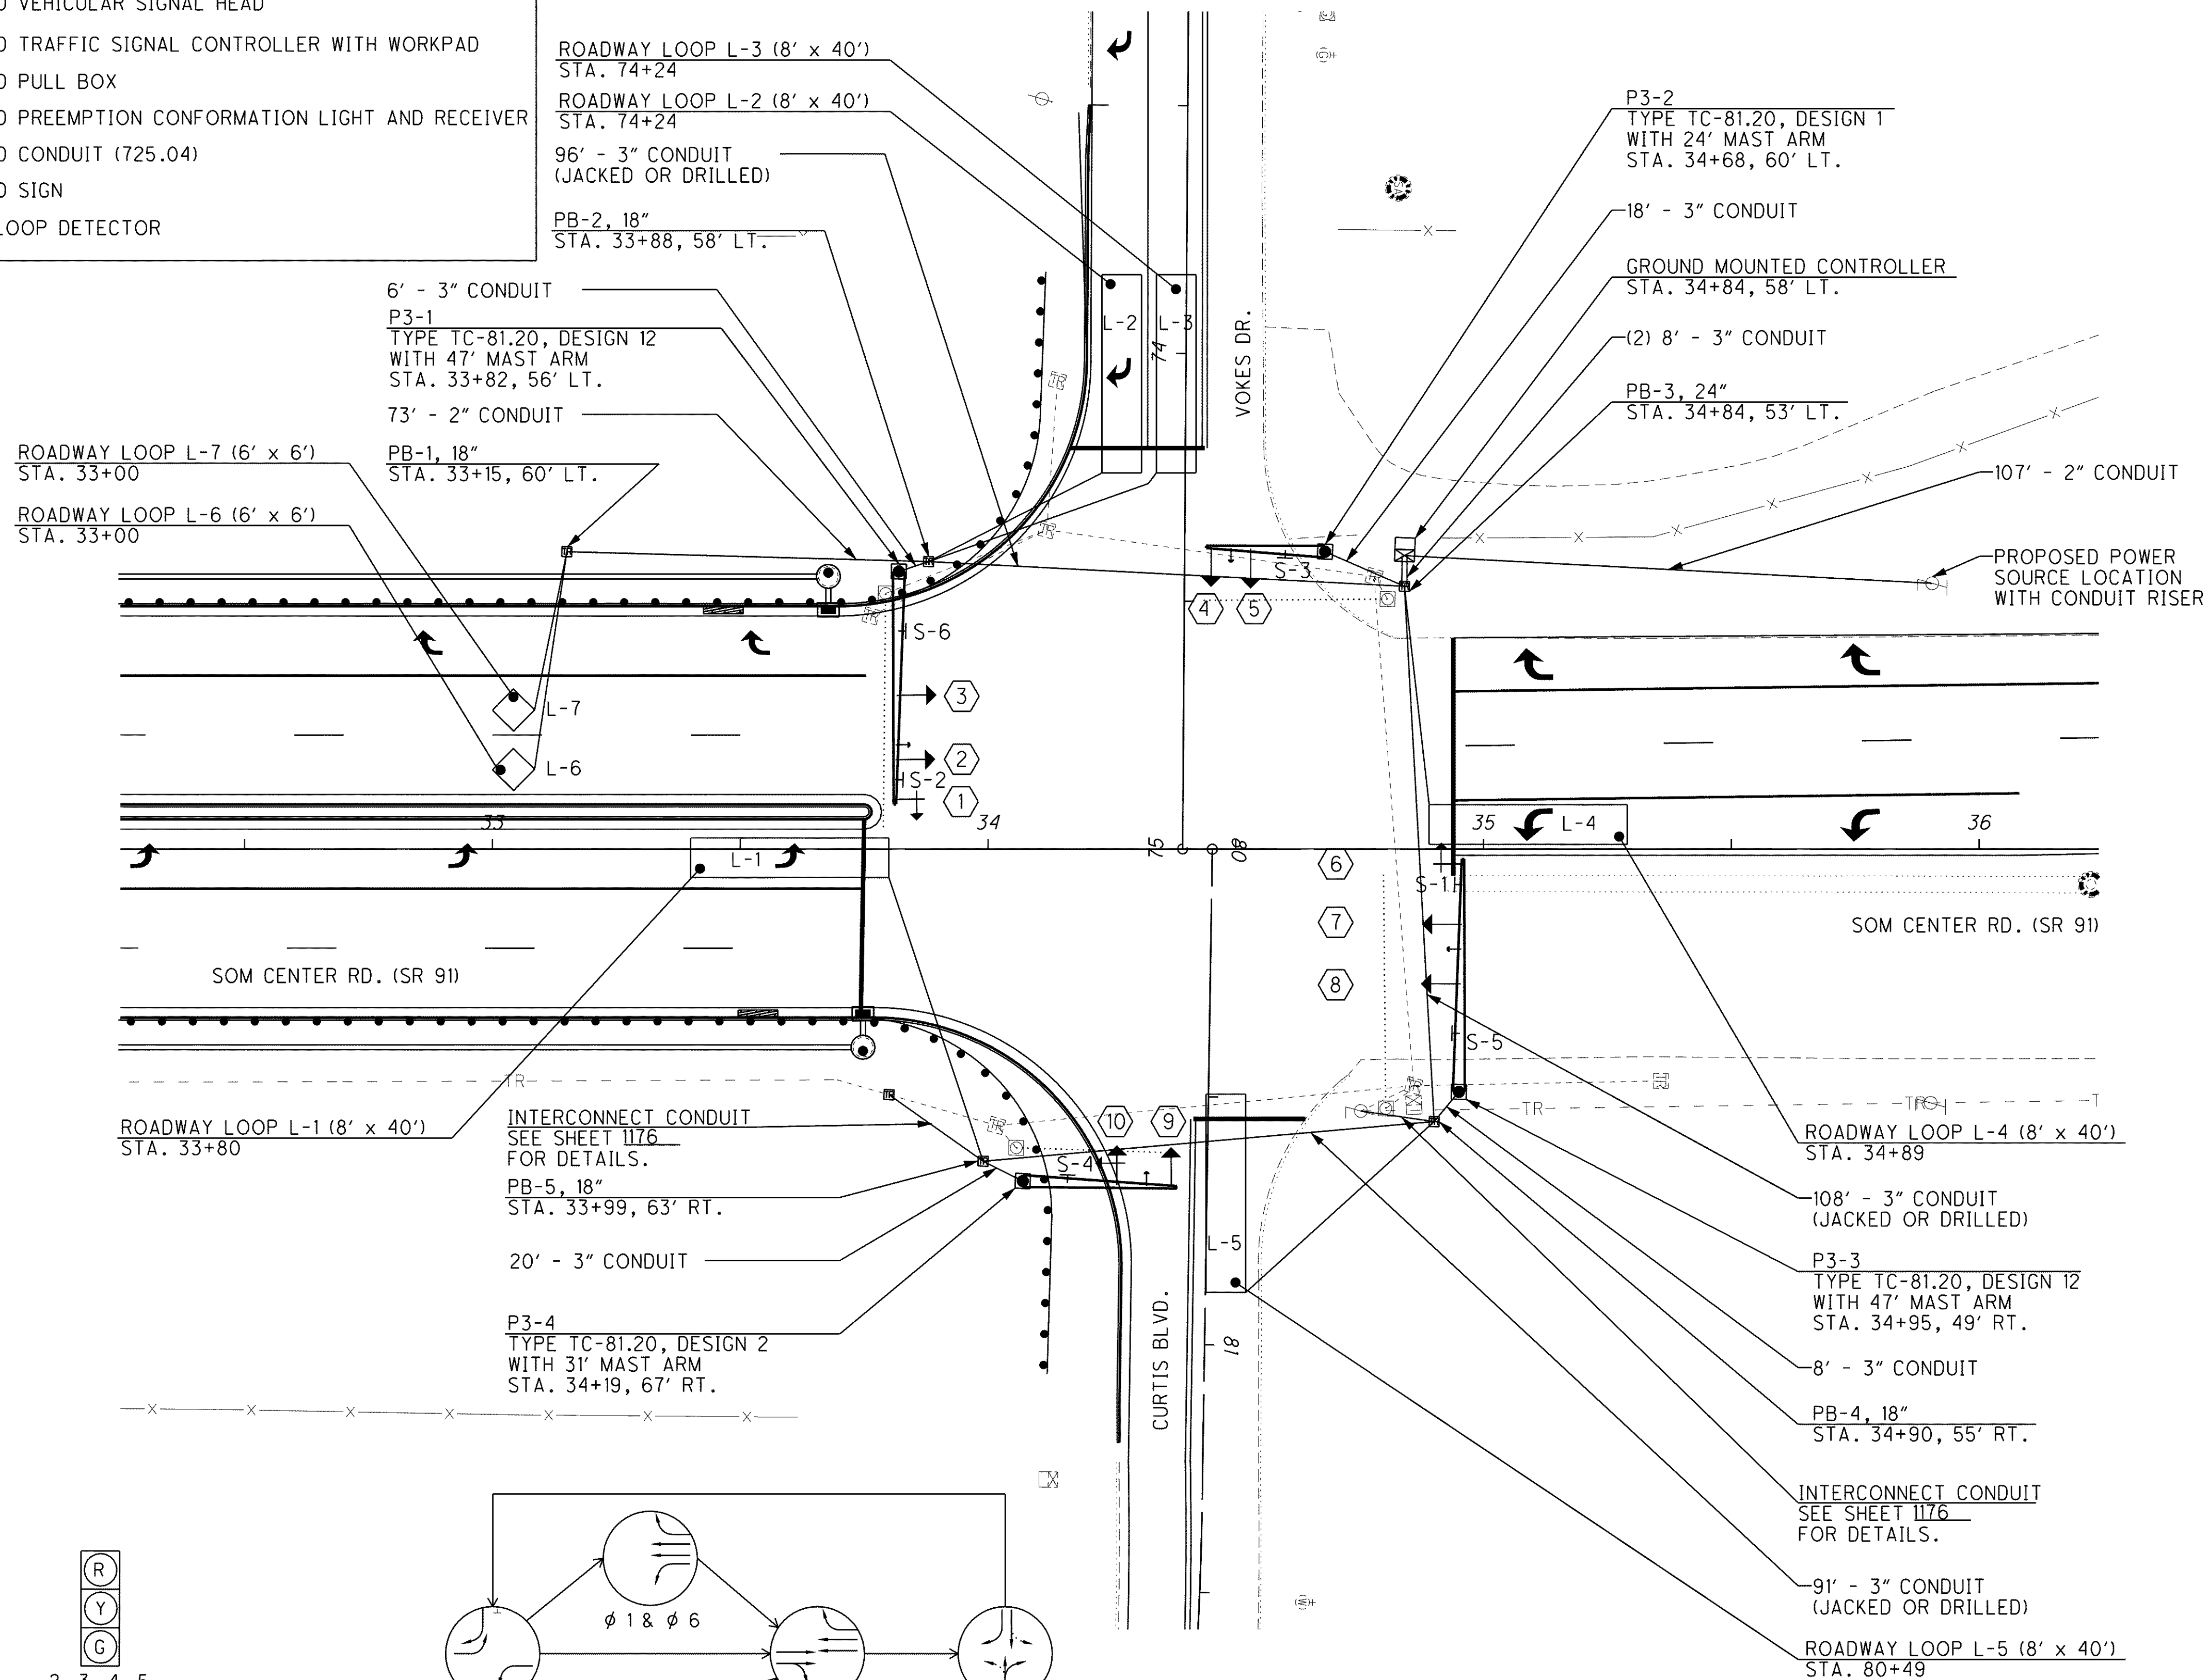

TRAFFIC SIGNAL PLAN
SOM CENTER RD / CURTIS BLVD INTERSECTION