

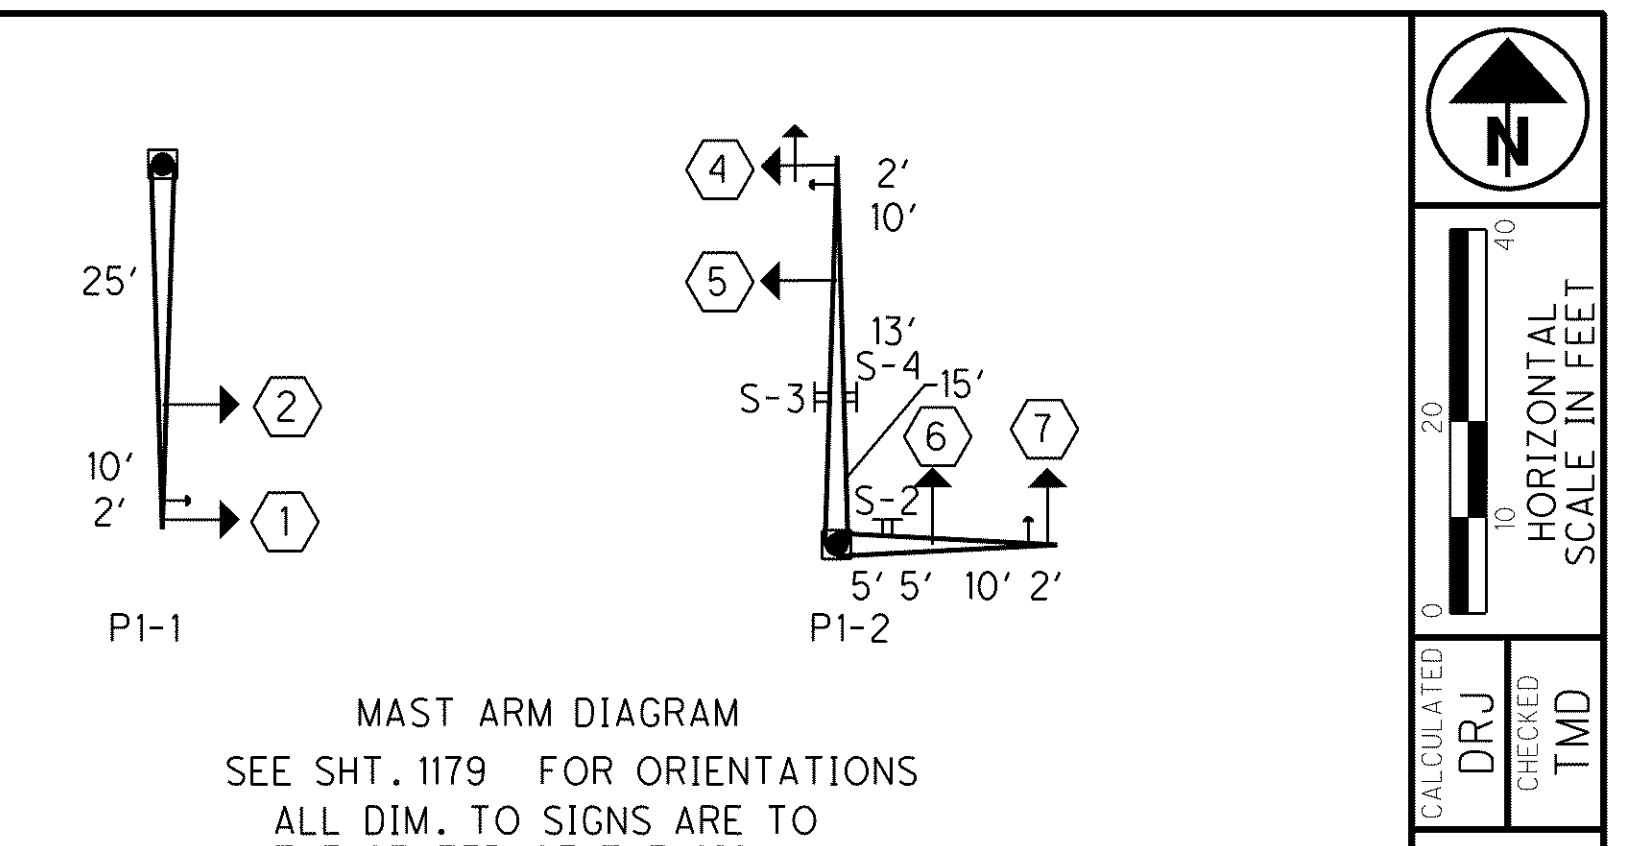
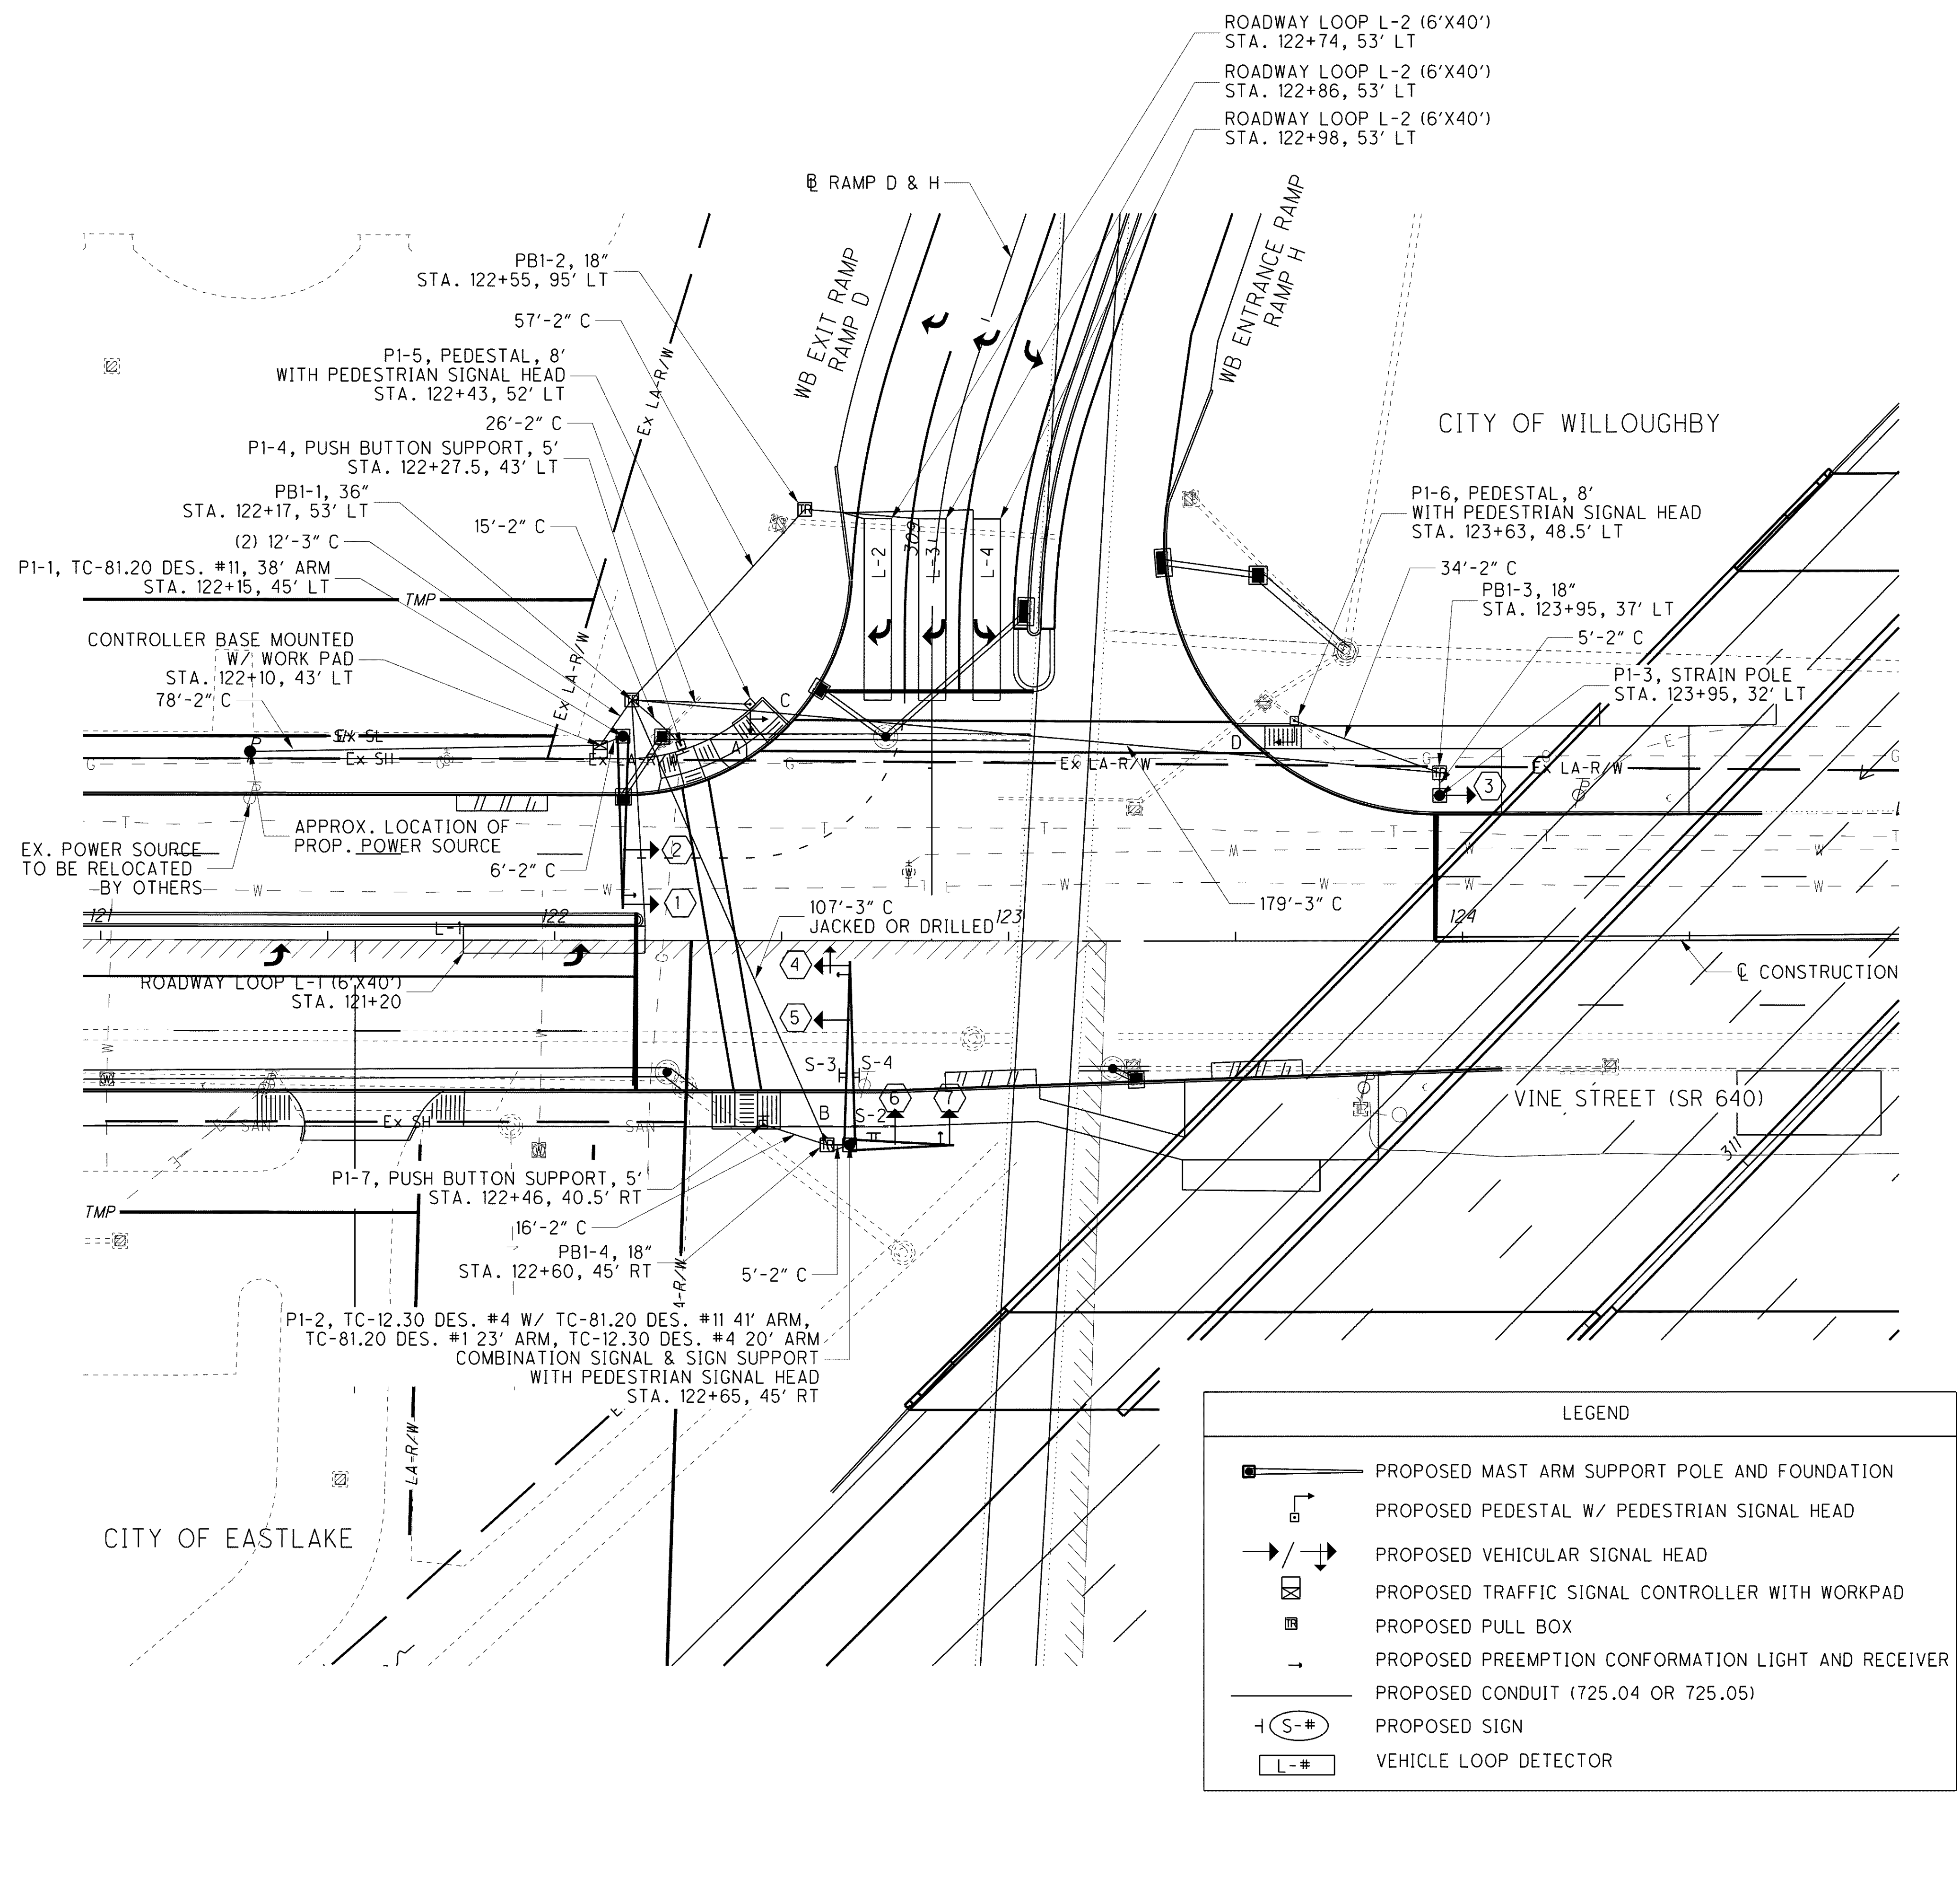
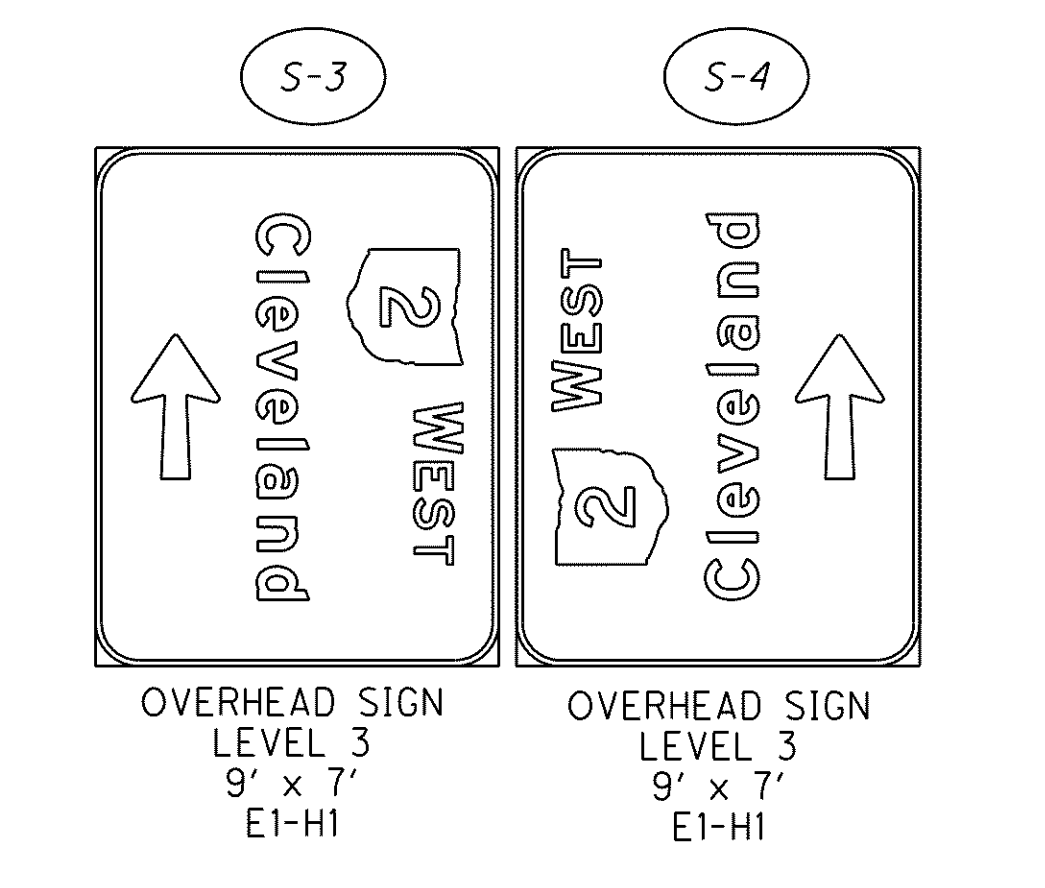
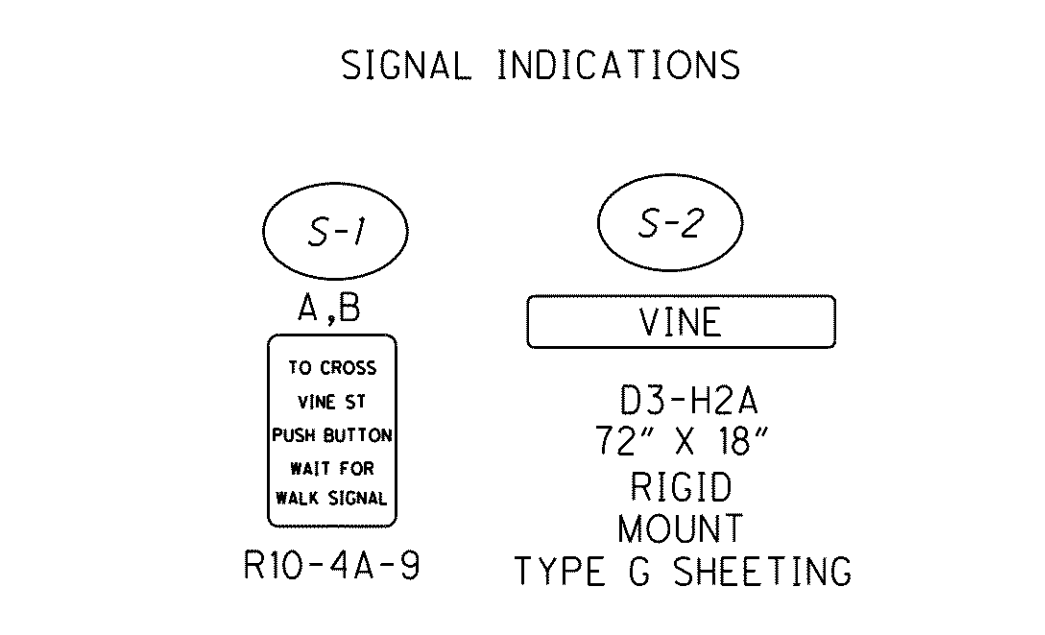
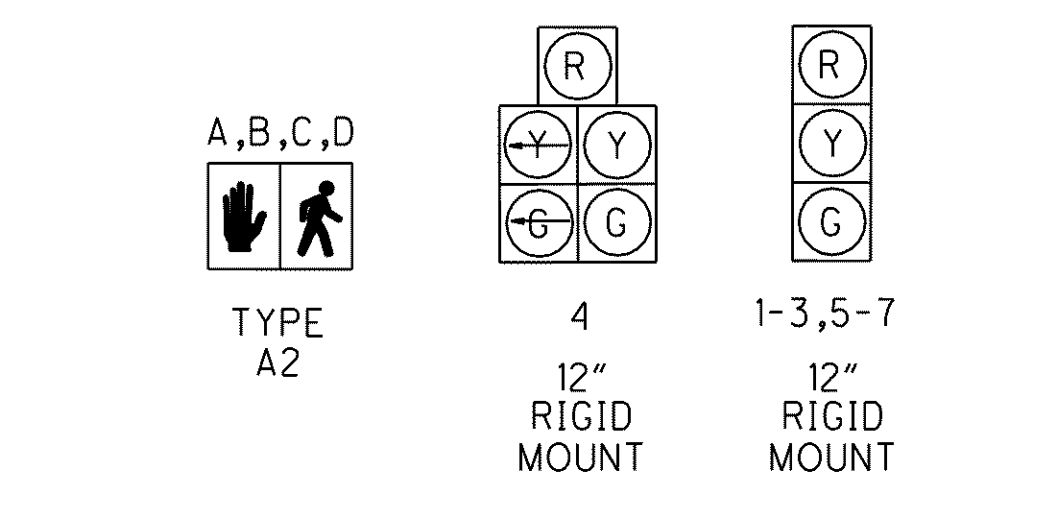


o:\project\lak\13486\signals\sheets\13486CPV01.dgn 6/23/2008 10:28:57 AM imaderia

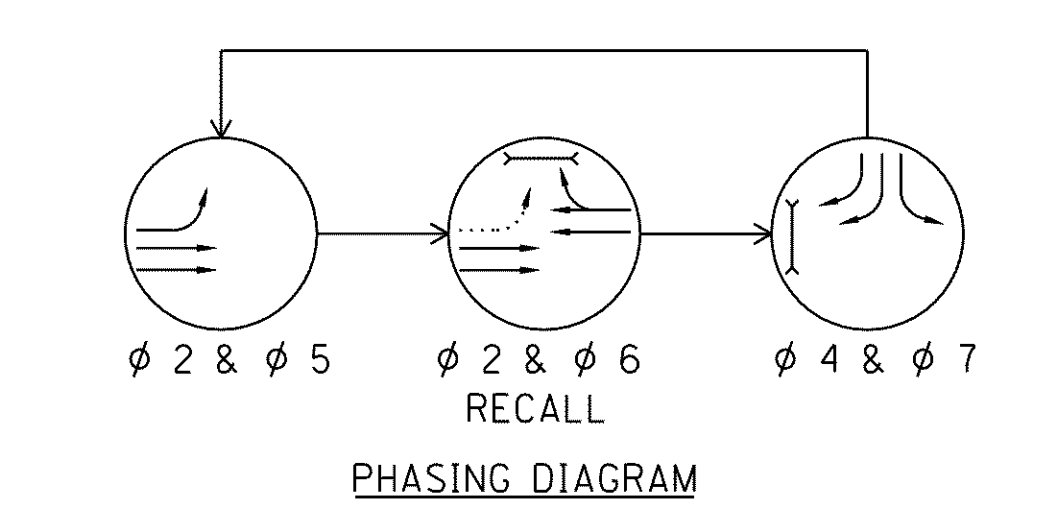

MAST ARM DIAGRAM  
SEE SHT. 1179 FOR ORIENTATIONS  
ALL DIM. TO SIGNS ARE TO THE CENTER OF THE SIGN

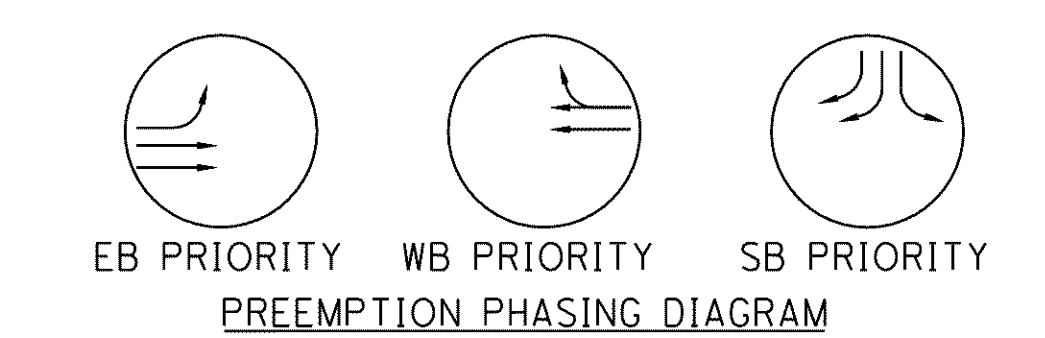

LEGEND	
	PROPOSED MAST ARM SUPPORT POLE AND FOUNDATION
	PROPOSED PEDESTAL W/ PEDESTRIAN SIGNAL HEAD
	PROPOSED VEHICULAR SIGNAL HEAD
	PROPOSED TRAFFIC SIGNAL CONTROLLER WITH WORKPAD
	PROPOSED PULL BOX
	PROPOSED PREEMPTION CONFORMATION LIGHT AND RECEIVER
	PROPOSED CONDUIT (725.04 OR 725.05)
	PROPOSED SIGN
	VEHICLE LOOP DETECTOR