
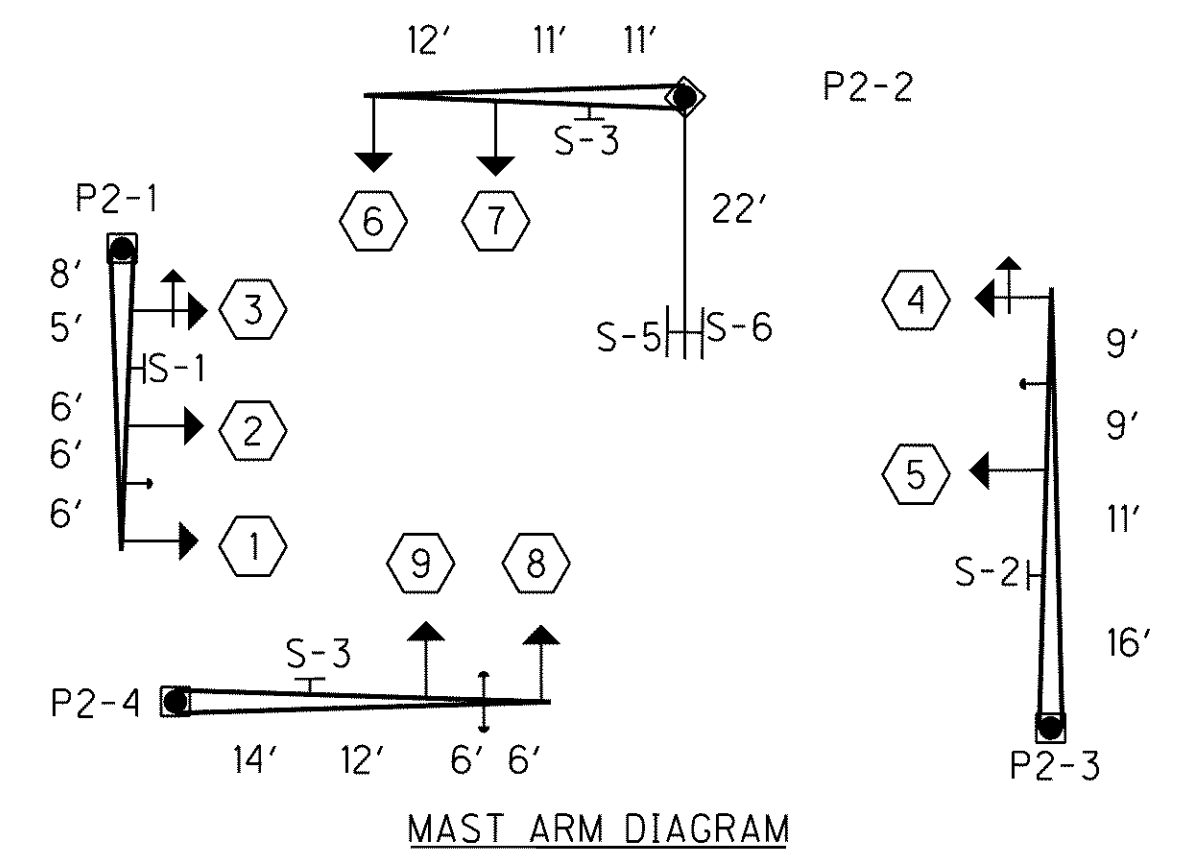







TRAFFIC SIGNAL PLAN
VINE STREET (SR 640) AND EASTBOUND RAMP

LAK-2-3.32

1180
1679

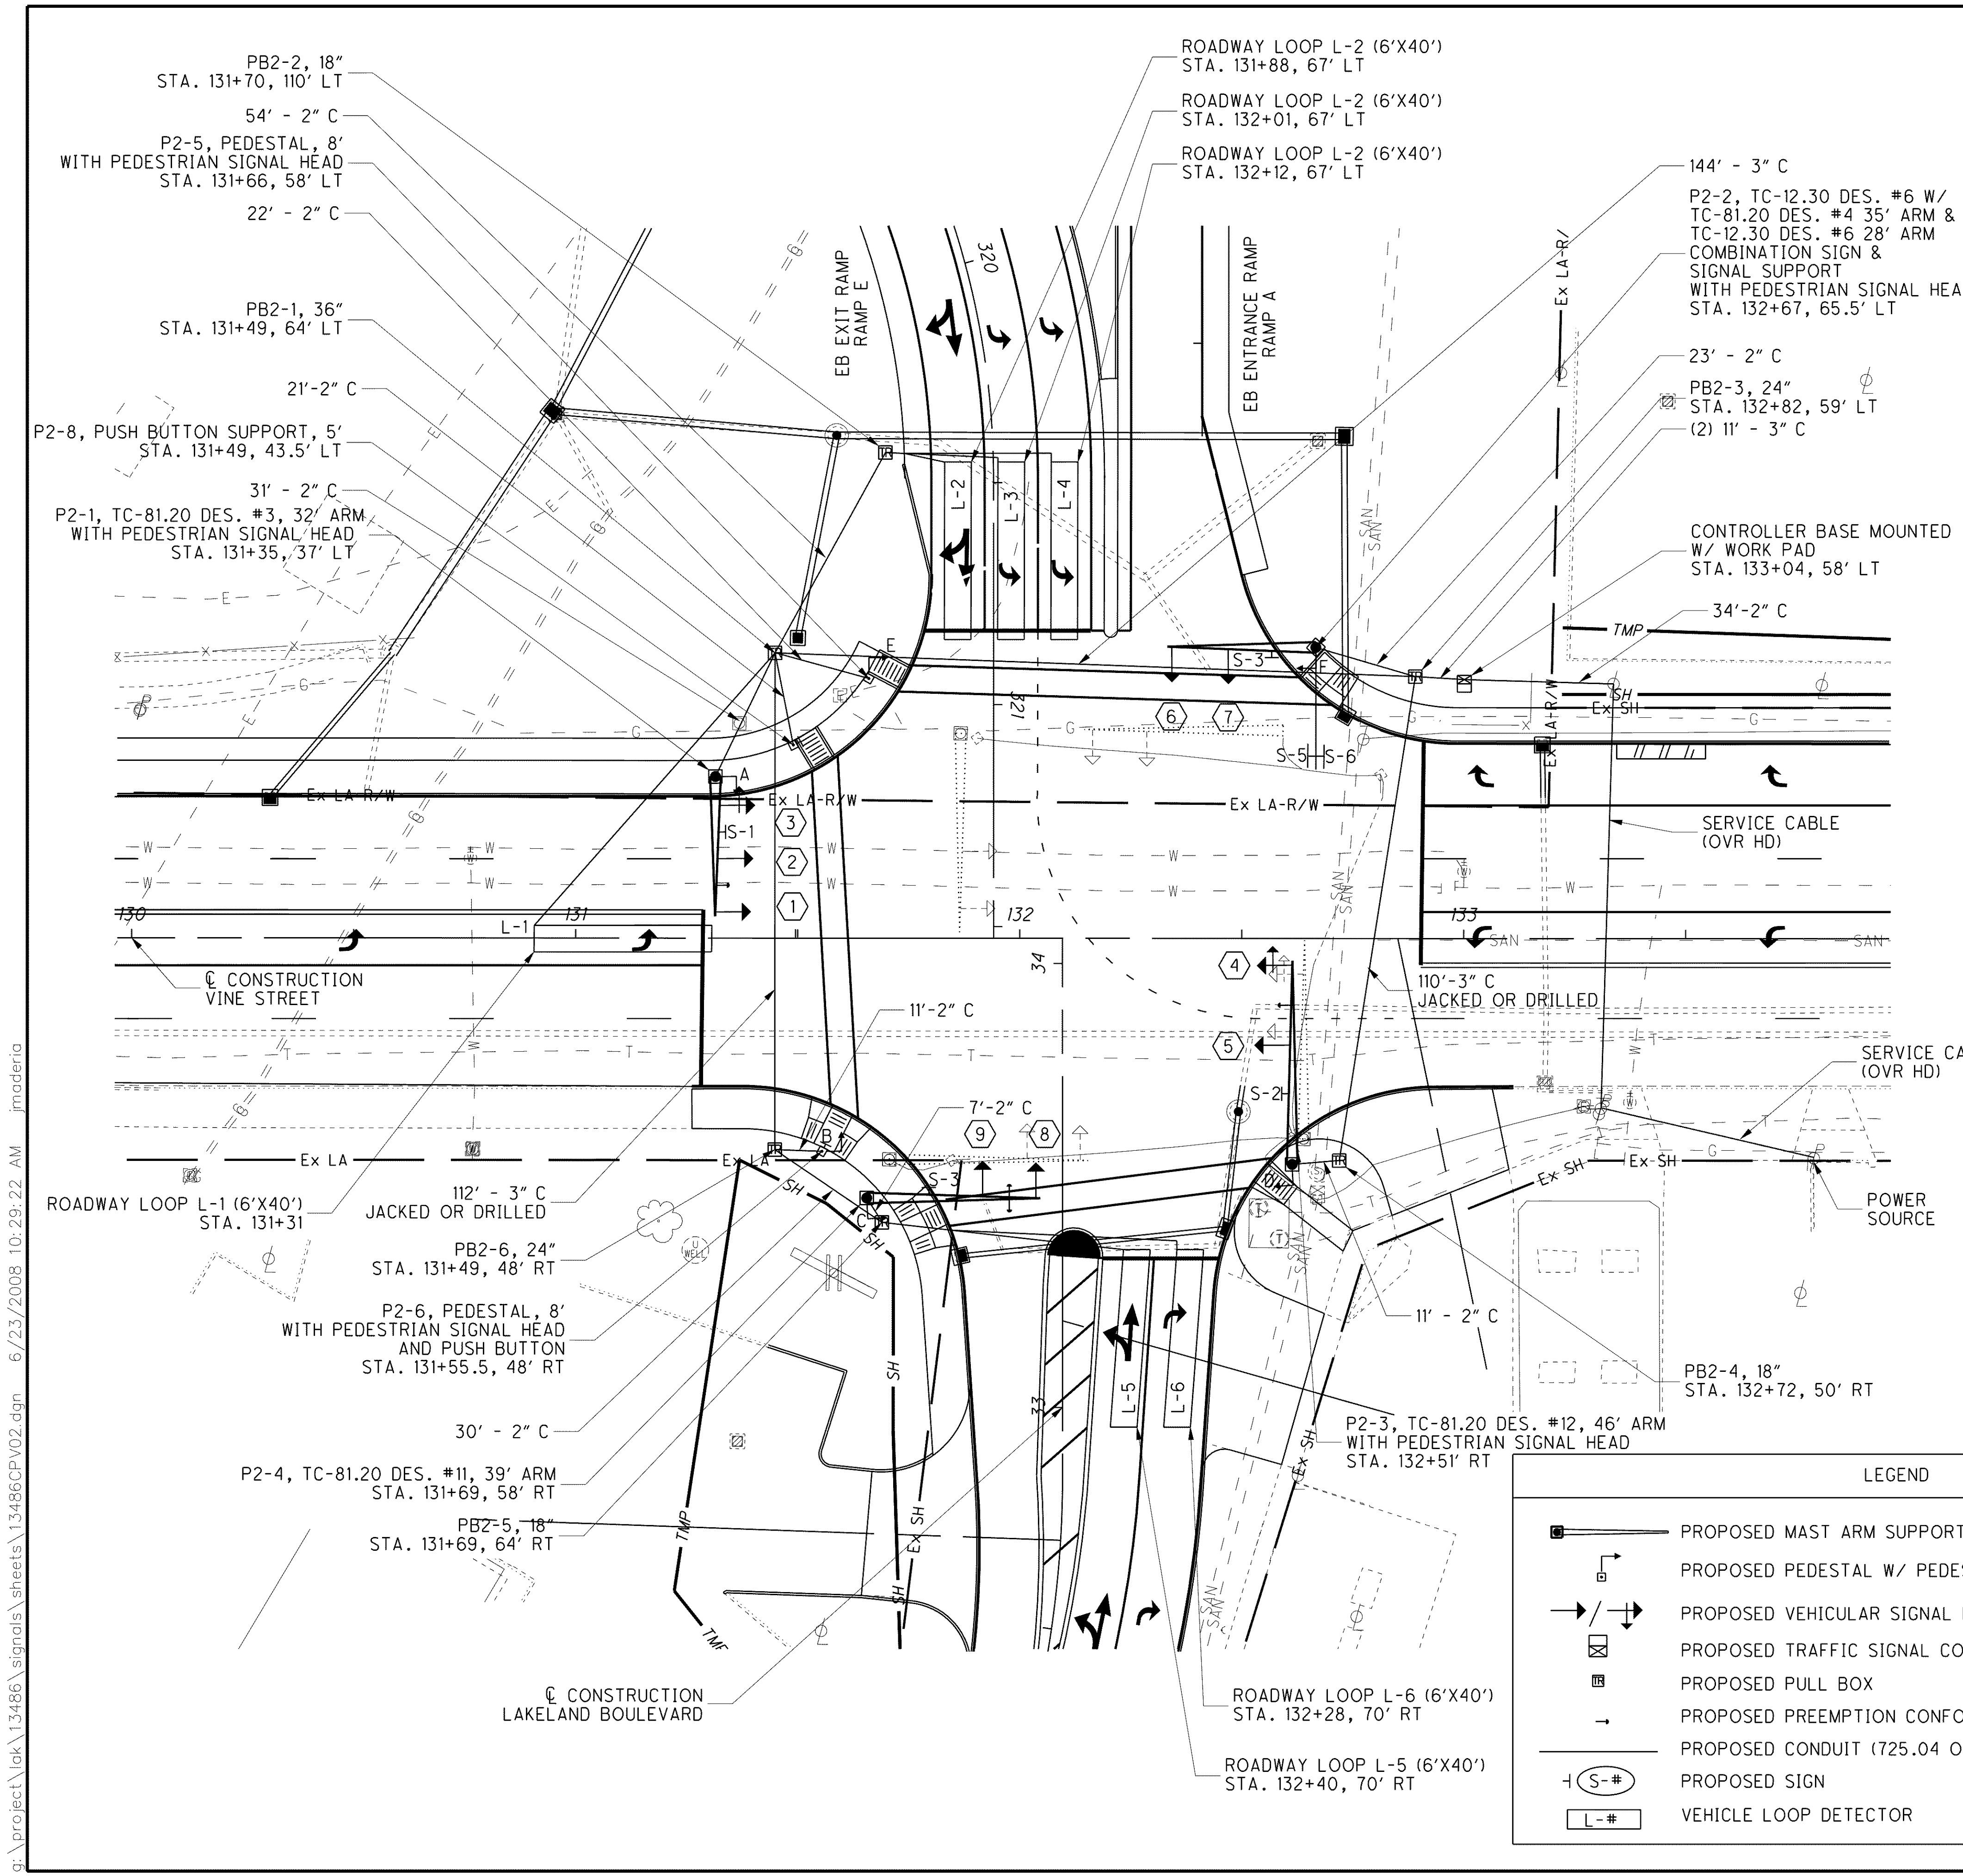

SEE SHT. 1182 FOR ORIENTATIONS
ALL DIM. TO SIGNS ARE TO
THE CENTER OF THE SIGN

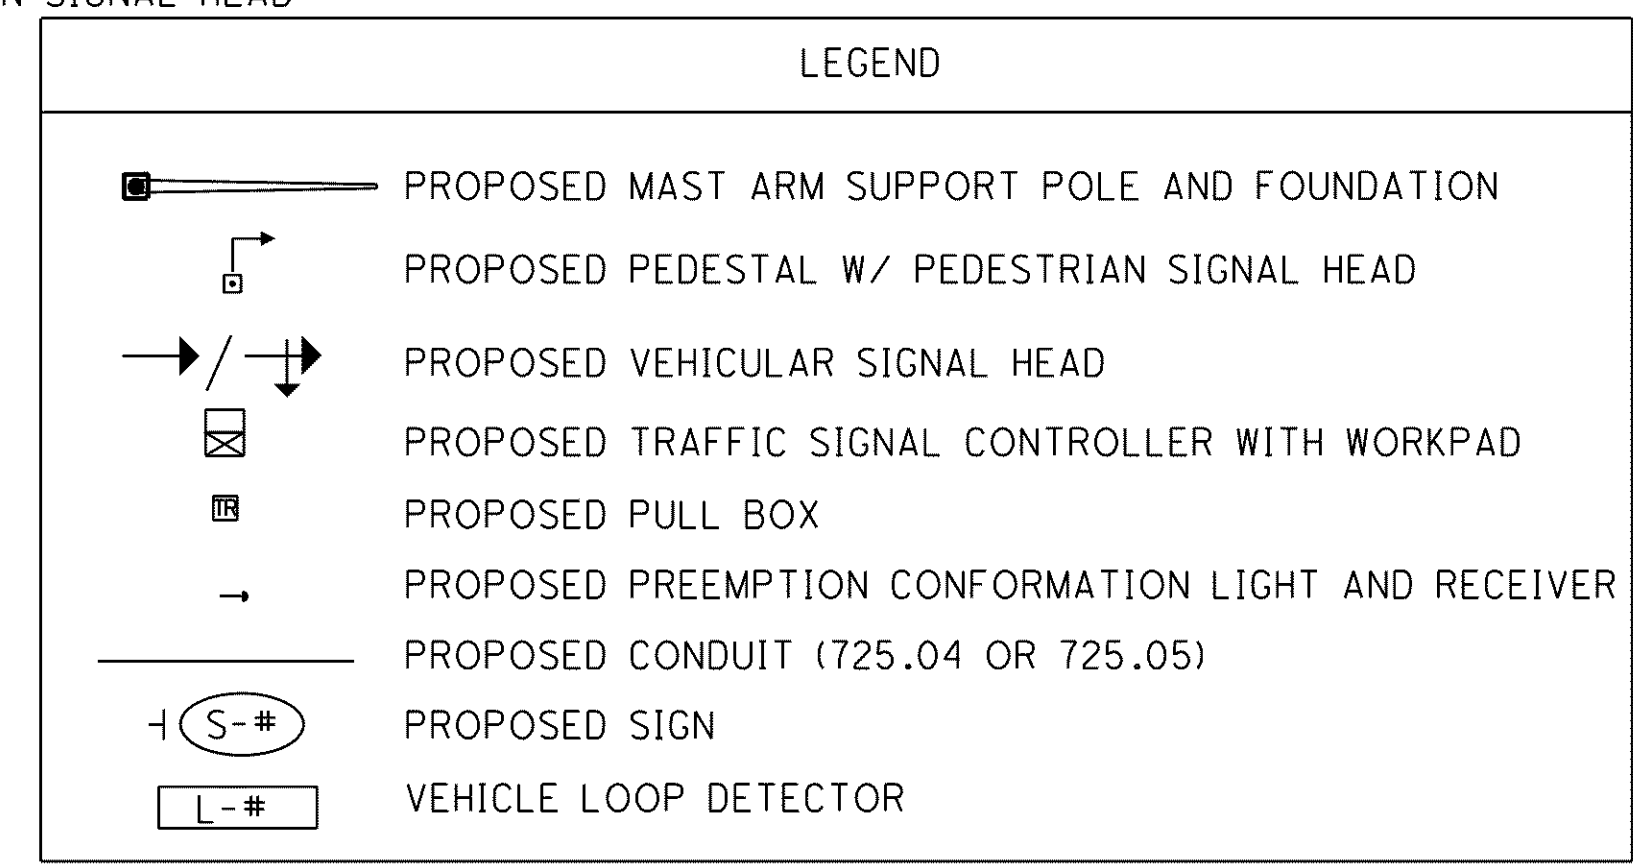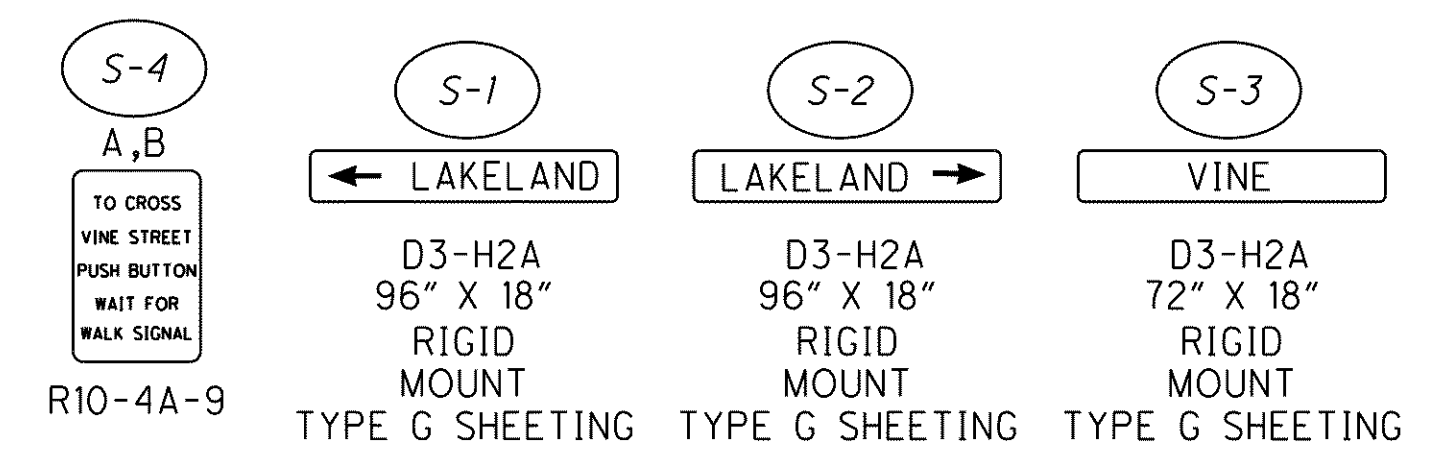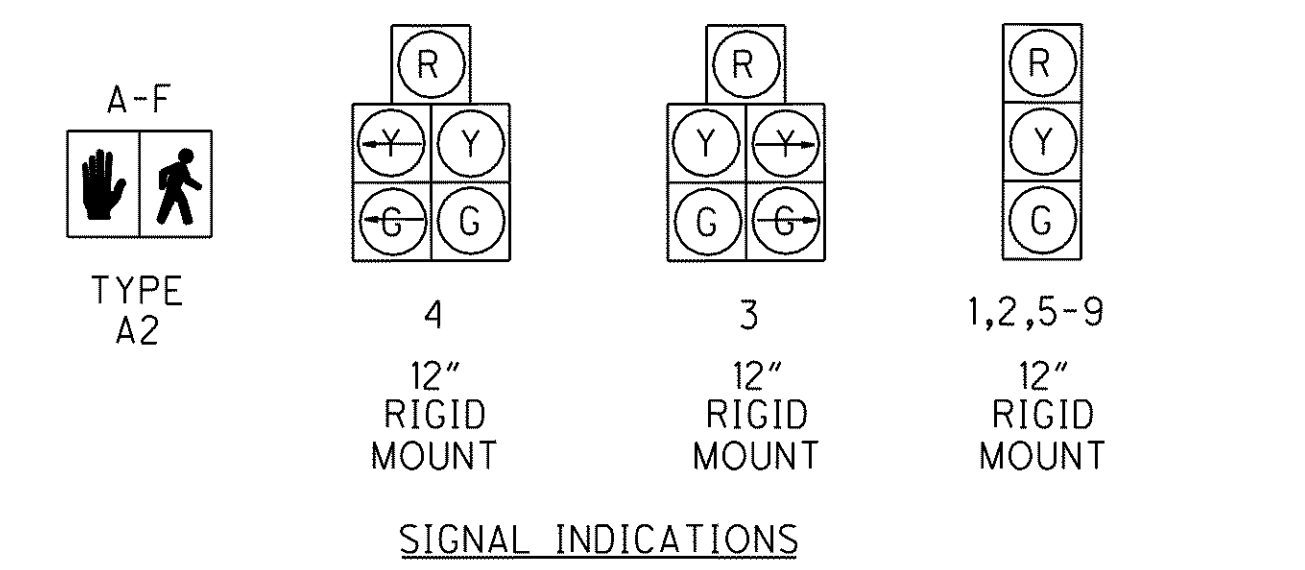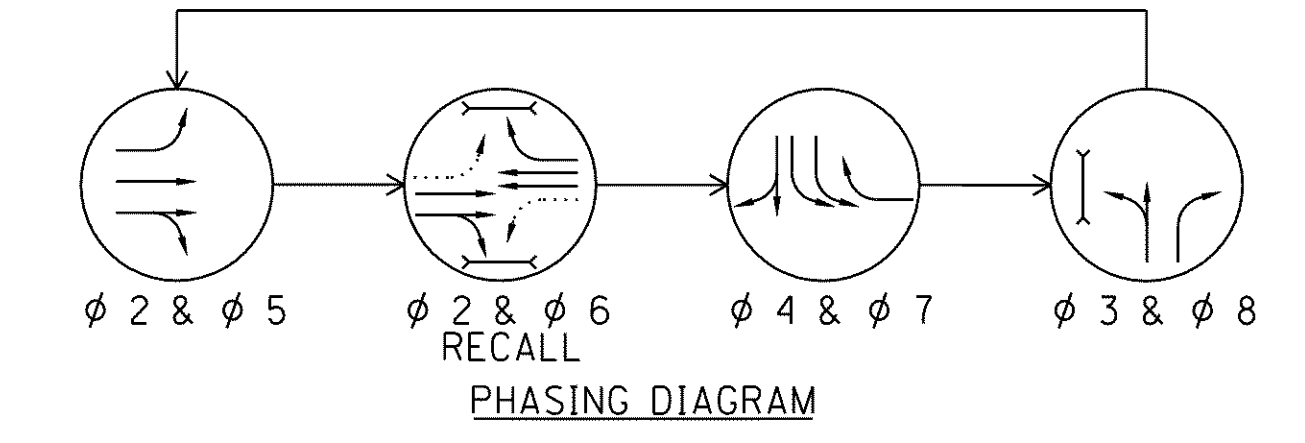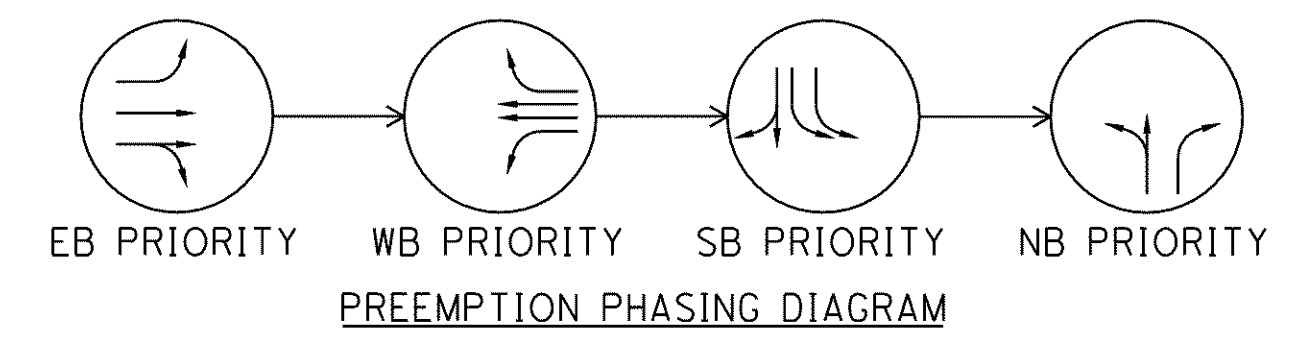

o:\project\lak\13486\signals\sheets\13486CPV02.dgn 6/23/2008 10:29:22 AM imoderia