


CALCULATED DRJ CHECKED TMD



TRAFFIC SIGNAL PLAN
LOST NATION ROAD AND WESTBOUND RAMP

LAK-2-3.32


1186
1679

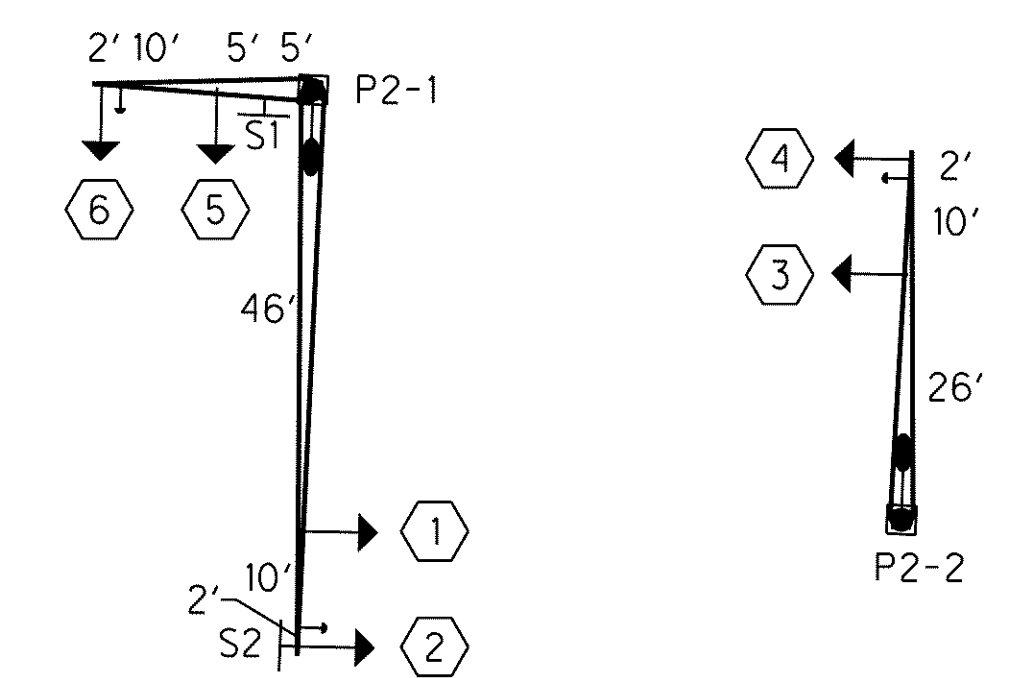

MAST ARM DIAGRAM
SEE SHT. 1188 FOR ORIENTATIONS
ALL DIM. TO SIGNS ARE TO
THE CENTER OF THE SIGN

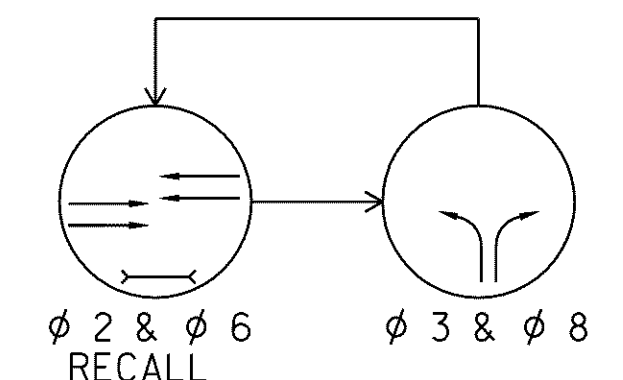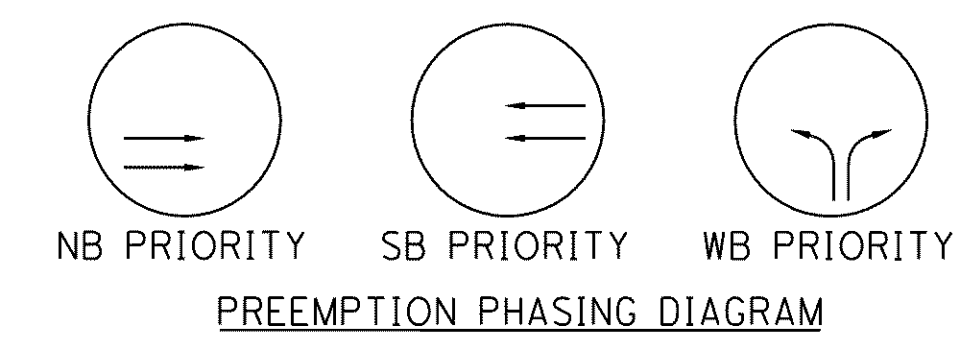


PHASING DIAGRAM

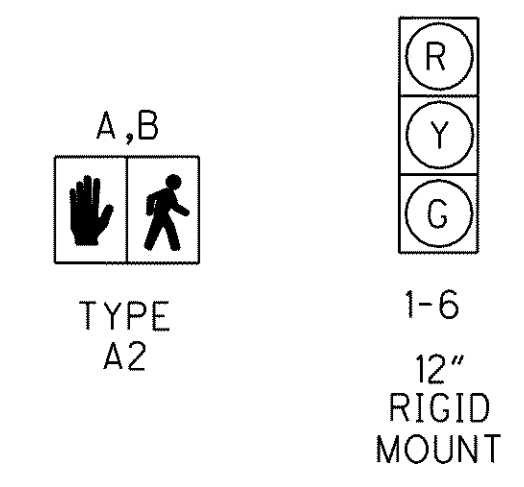

SIGNAL INDICATIONS




D3-H2A
96" X 18"
RIGID
MOUNT
TYPE G SHEETING

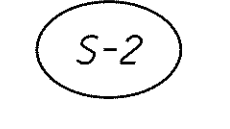

R10-7-24

LEGEND	
	PROPOSED MAST ARM SUPPORT POLE AND FOUNDATION
	PROPOSED PEDESTAL W/ PEDESTRIAN SIGNAL HEAD
	PROPOSED VEHICULAR SIGNAL HEAD
	PROPOSED TRAFFIC SIGNAL CONTROLLER WITH WORKPAD
	PROPOSED PULL BOX
	PROPOSED PREEMPTION CONFORMATION LIGHT AND RECEIVER
	PROPOSED CONDUIT (725.04 OR 725.05)
	PROPOSED SIGN
	VEHICLE LOOP DETECTOR

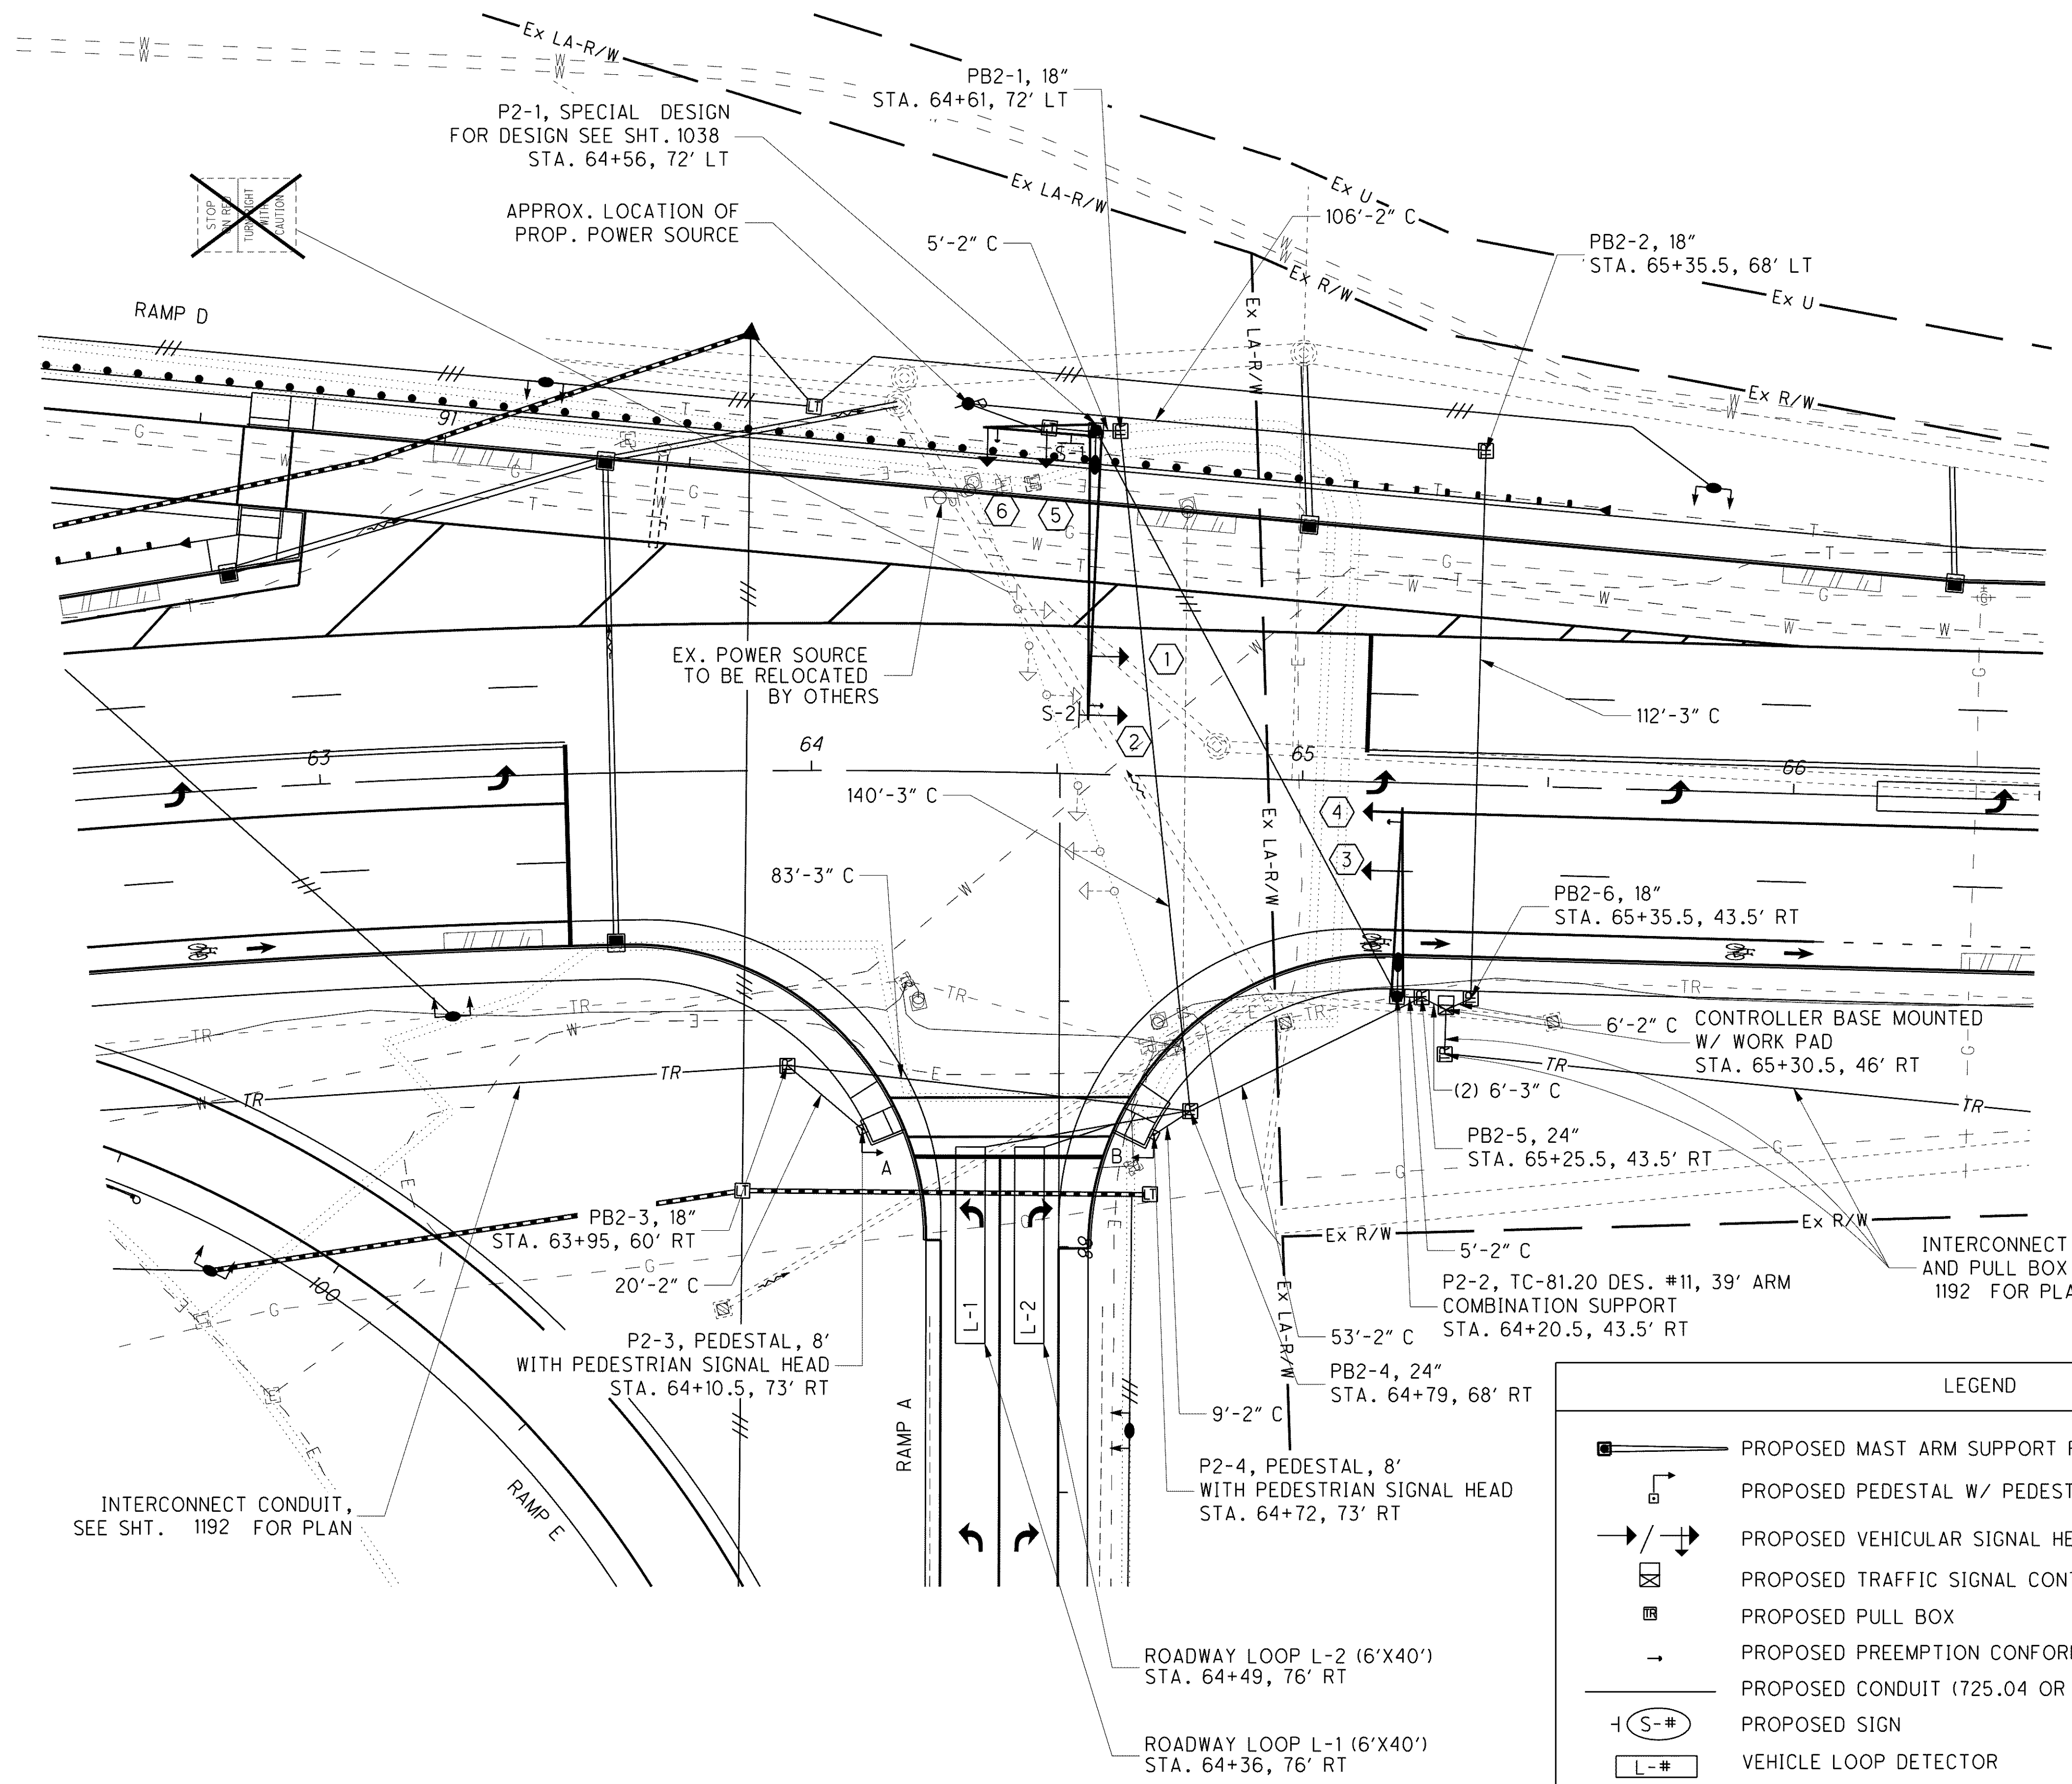

o:\project\lak\13486\signals\sheets\13486CPL02.dgn 6/23/2008 10:30:24 AM jmadario