







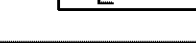
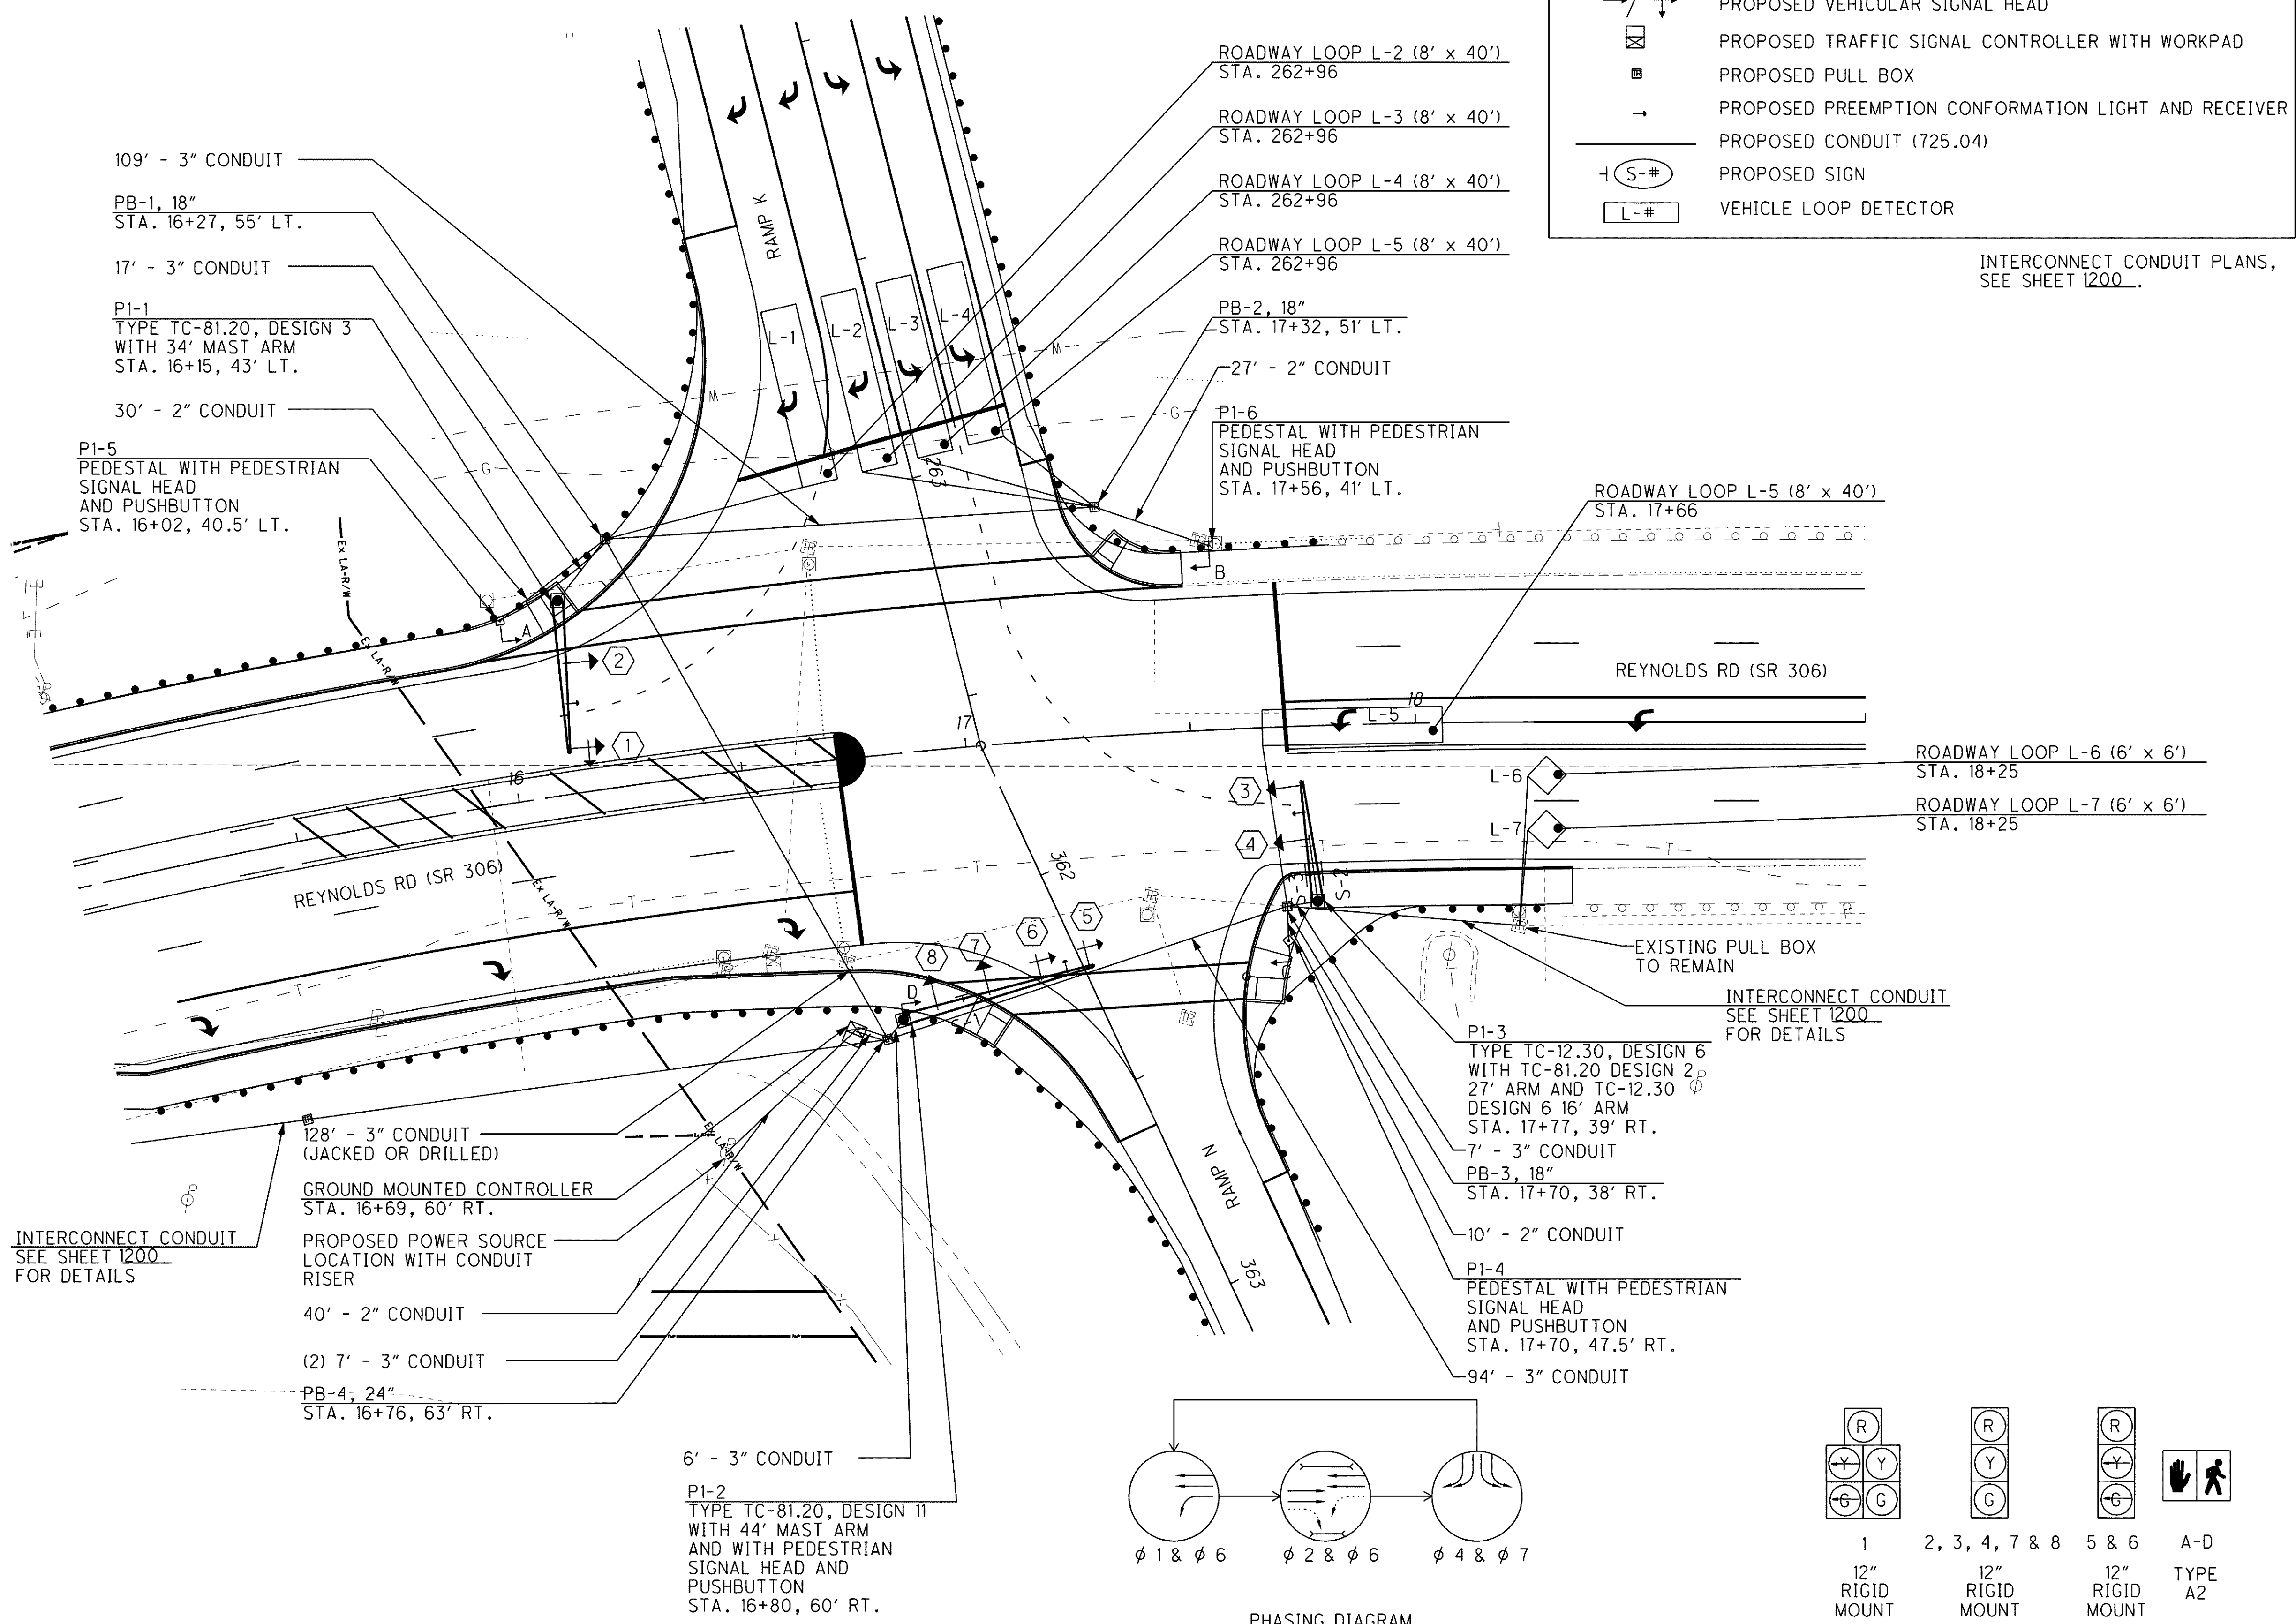


**LEGEND**

-  PROPOSED MAST ARM SUPPORT POLE AND FOUNDATION
-  PROPOSED PEDESTAL WITH PEDESTRIAN SIGNAL HEAD AND PUSHBUTTON
-  PROPOSED VEHICULAR SIGNAL HEAD
-  PROPOSED TRAFFIC SIGNAL CONTROLLER WITH WORKPAD
-  PROPOSED PULL BOX
-  PROPOSED PREEMPTION CONFORMATION LIGHT AND RECEIVER
-  PROPOSED CONDUIT (725.04)
-  PROPOSED SIGN
-  VEHICLE LOOP DETECTOR

INTERCONNECT CONDUIT PLANS, SEE SHEET 1200.

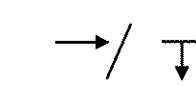

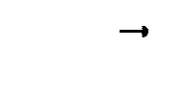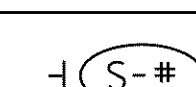S-1

**REYNOLDS RD**

D3-H2A-96  
 RIDGE MOUNT  
 96" X 18"

S-2

**2 EAST**

**Painesville**


M2-H6  
 LEVEL 3  
 120" X 84"

S-3

**2 EAST**

**Painesville**

M2-H6  
 LEVEL 3  
 120" X 84"

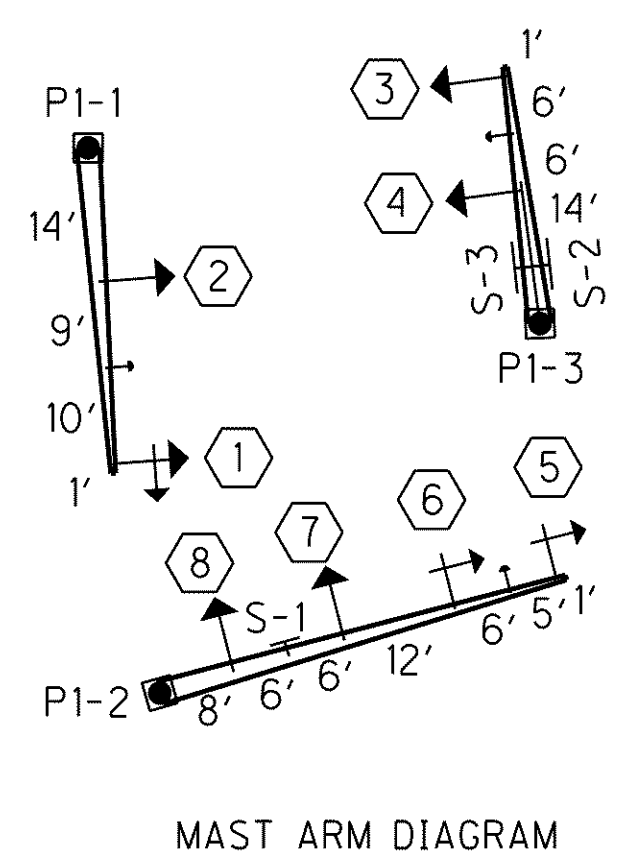

\\Akrn01\Data\Civil\2004108\00\13486\signals\sheets\13486CPREY01.dgn 6/16/2008 9:28:56 AM svarrecchia