


g:\project\lak\13486\lighting\sheets\13486LP003.dgn 7/11/2008 8:47:46 AM cshoner

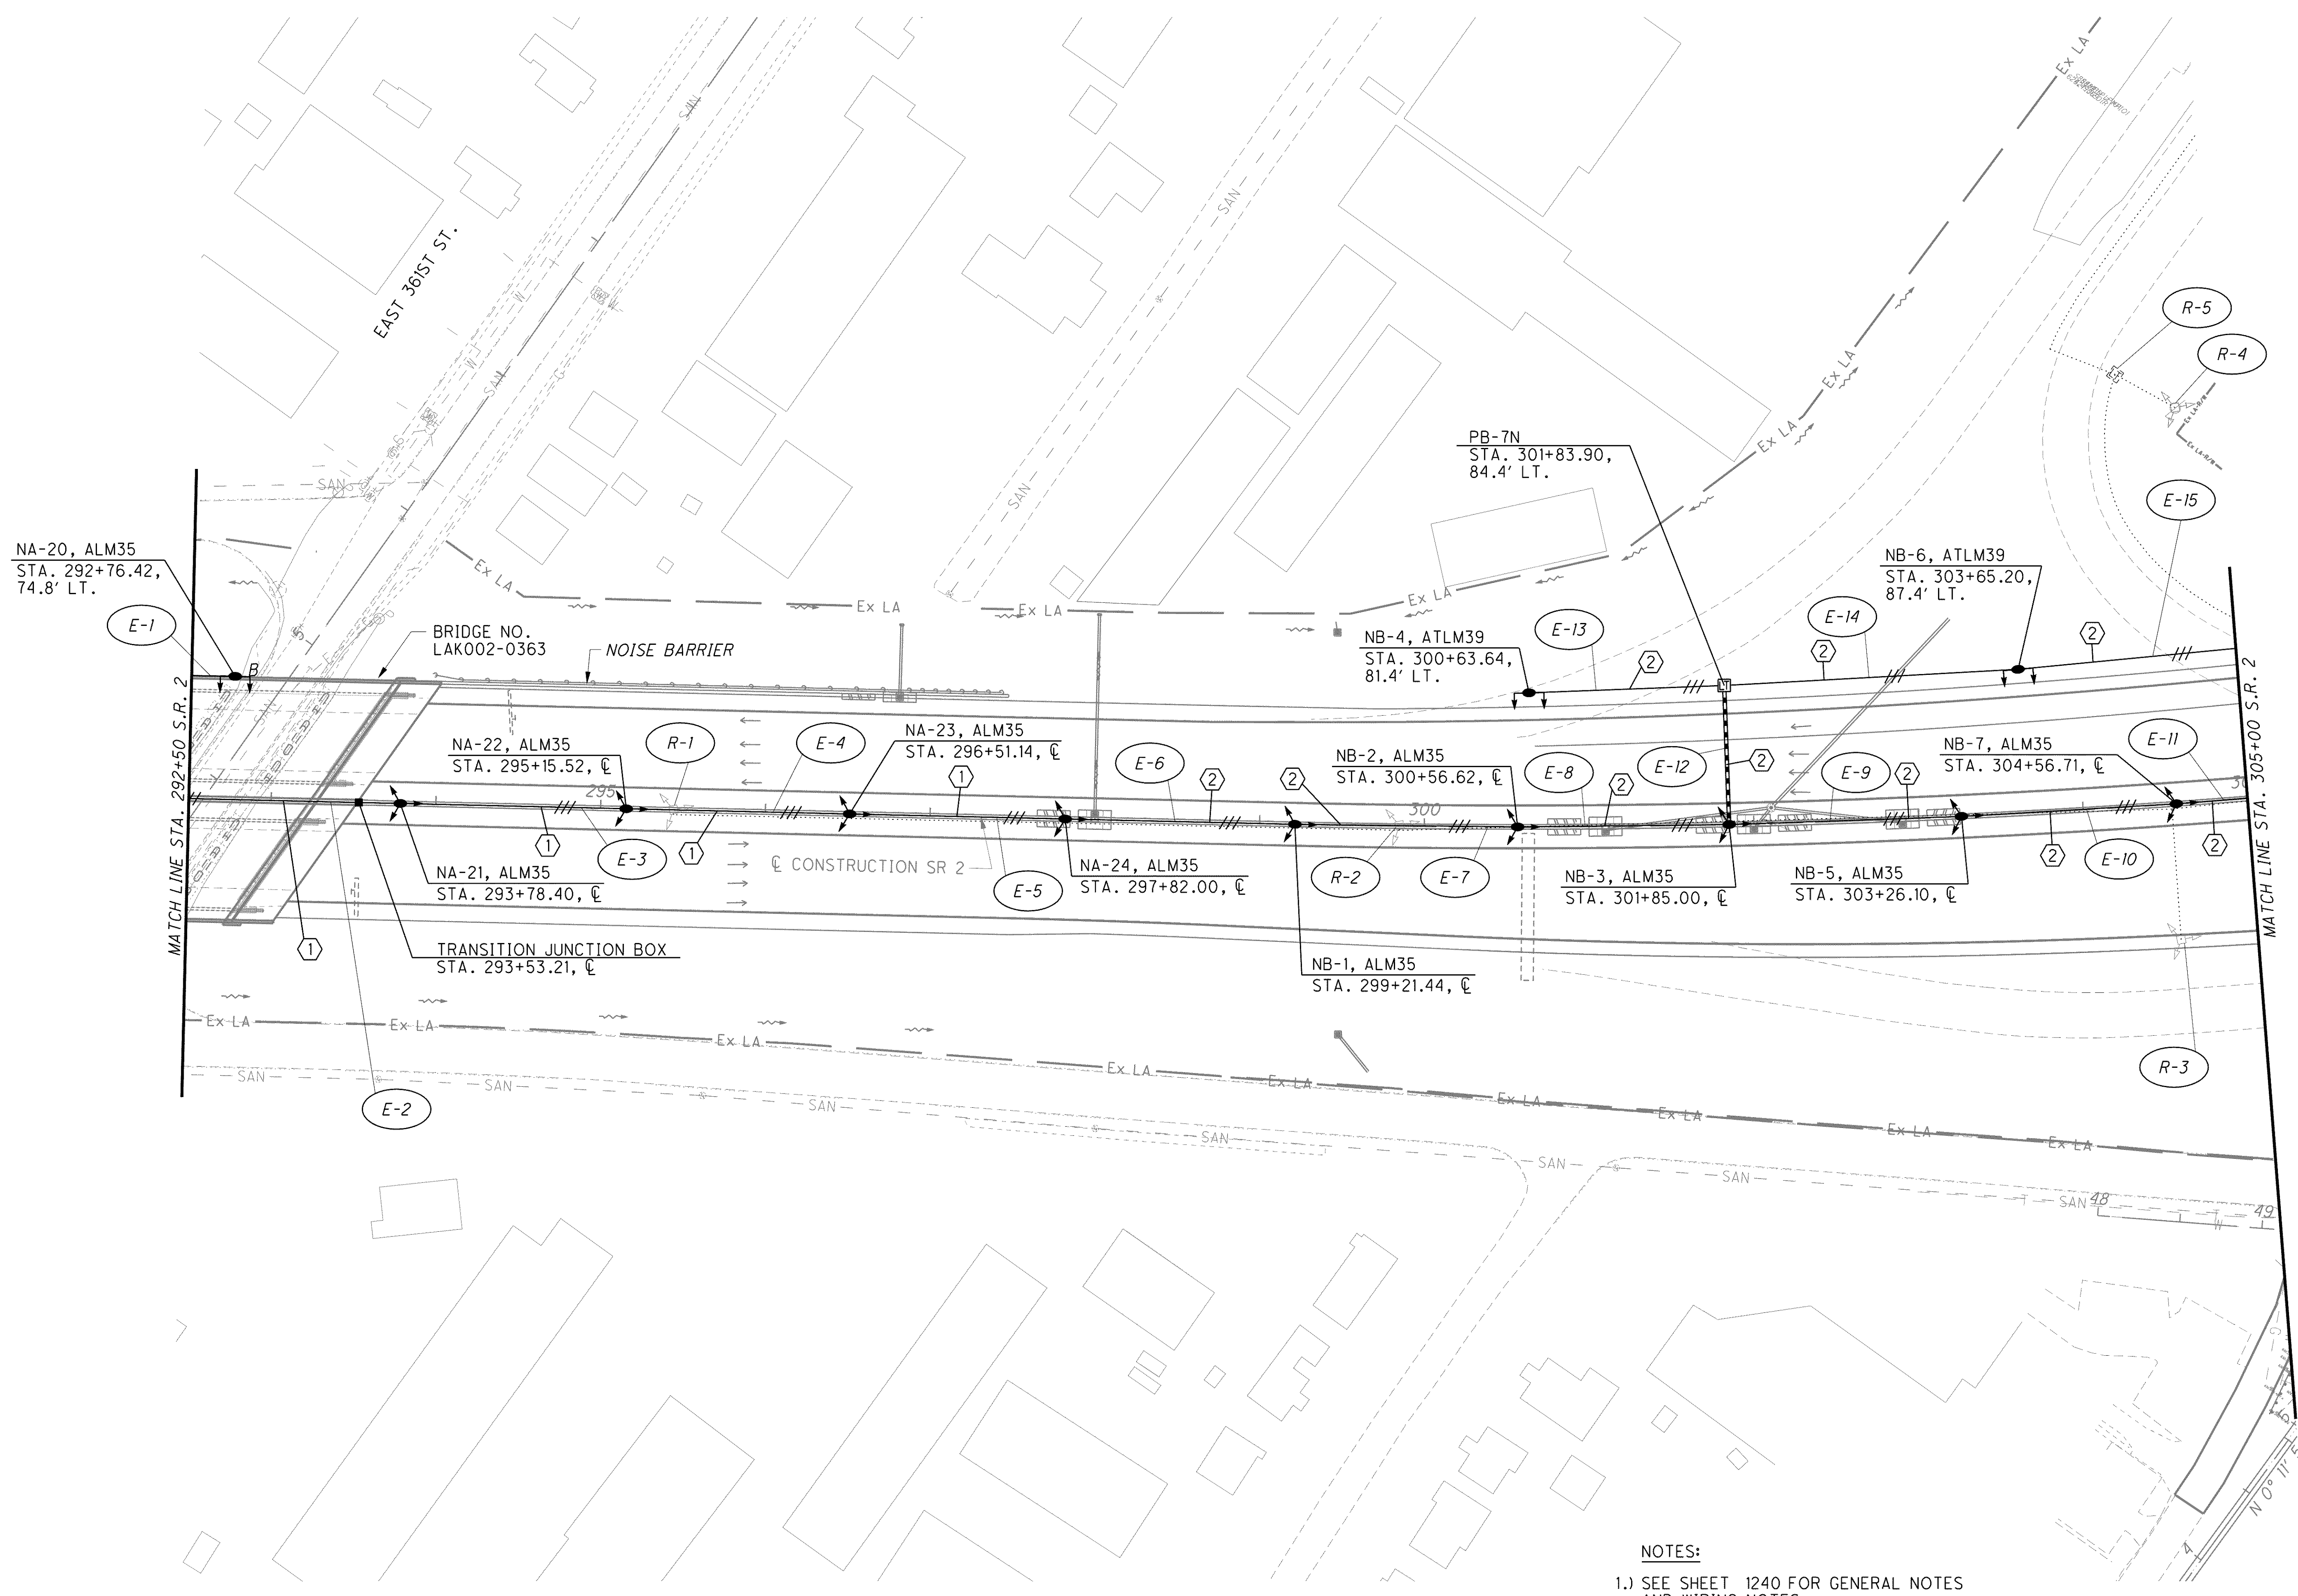

NOTES:

1.) SEE SHEET 1240 FOR GENERAL NOTES AND WIRING NOTES.

CALCULATED JMS
CHECKED ZFB

0 50 100
25
HORIZONTAL SCALE IN FEET

LIGHTING PLAN
STA. 292+50 TO STA. 305+00

LAK-2-3.32

1242
1679