


g:\project\lak\13486\lighting\sheets\13486LP007.dgn 7/11/2008 8:49:08 AM cshoner

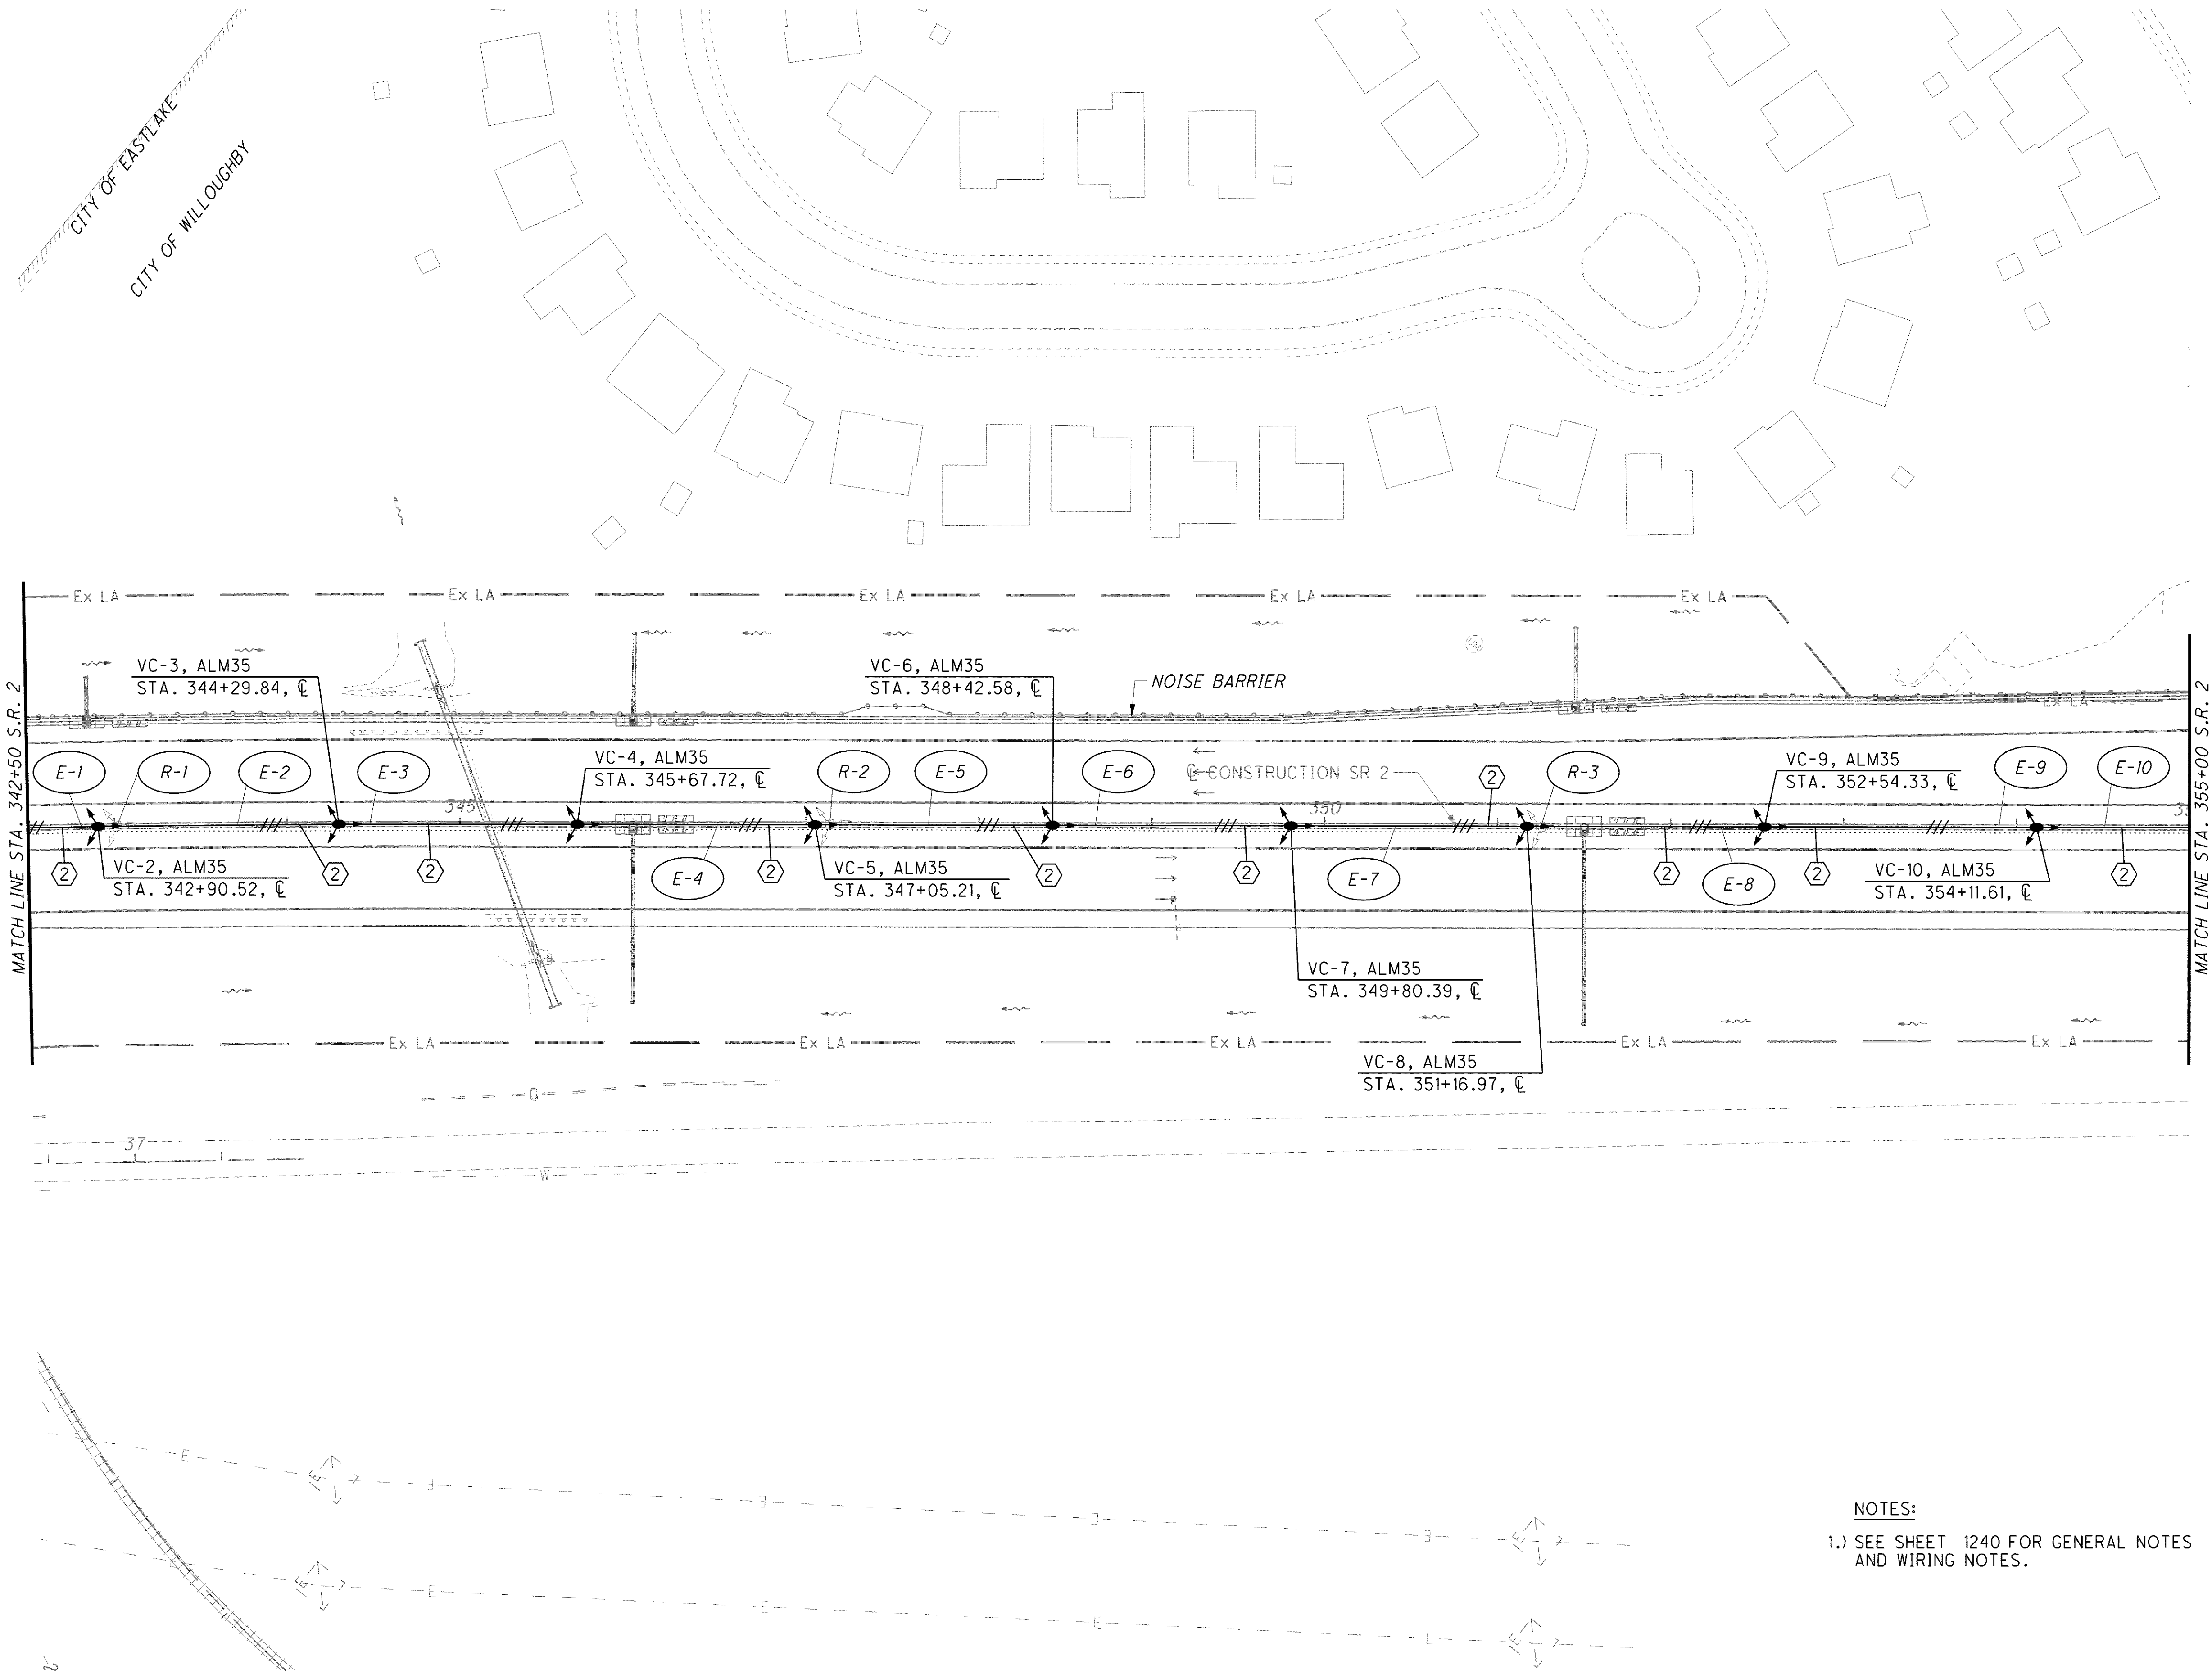

NOTES:
 1.) SEE SHEET 1240 FOR GENERAL NOTES AND WIRING NOTES.

CALCULATED
 JMS
 CHECKED
 ZFB

0 50 100
 HORIZONTAL
 SCALE IN FEET

LIGHTING PLAN
STA. 342+50 TO STA. 355+00

LAK-2-3.32

1246
 1679