

NOTES:


- 1.) SEE SHEET 1240 FOR GENERAL NOTES AND WIRING NOTES.
- 2.) LIGHT POLE MOUNTED ON CONCRETE BARRIER. SEE TYPICAL SECTIONS ON SHEET 17.
- 3.) SEE SHEETS 1250 AND 1251 FOR LOST NATION RD. LIGHTING.
- 4.) SEE SHEETS 1502 AND 1503 FOR CHAGRIN RIVER BRIDGE OUTSIDE PARAPET DETAILS.
- 5.) SEE SHEETS 1538 FOR RAMP D BRIDGE OUTSIDE PARAPETS DETAILS.

SEE SHEET 1251

CALCULATED
JMS
CHECKED
ZFB

0 50 100
25
HORIZONTAL
SCALE IN FEET

g:\project\lak\lighting\13486\13486LP010.dgn 7/11/2008 8:50:03 AM dshoner

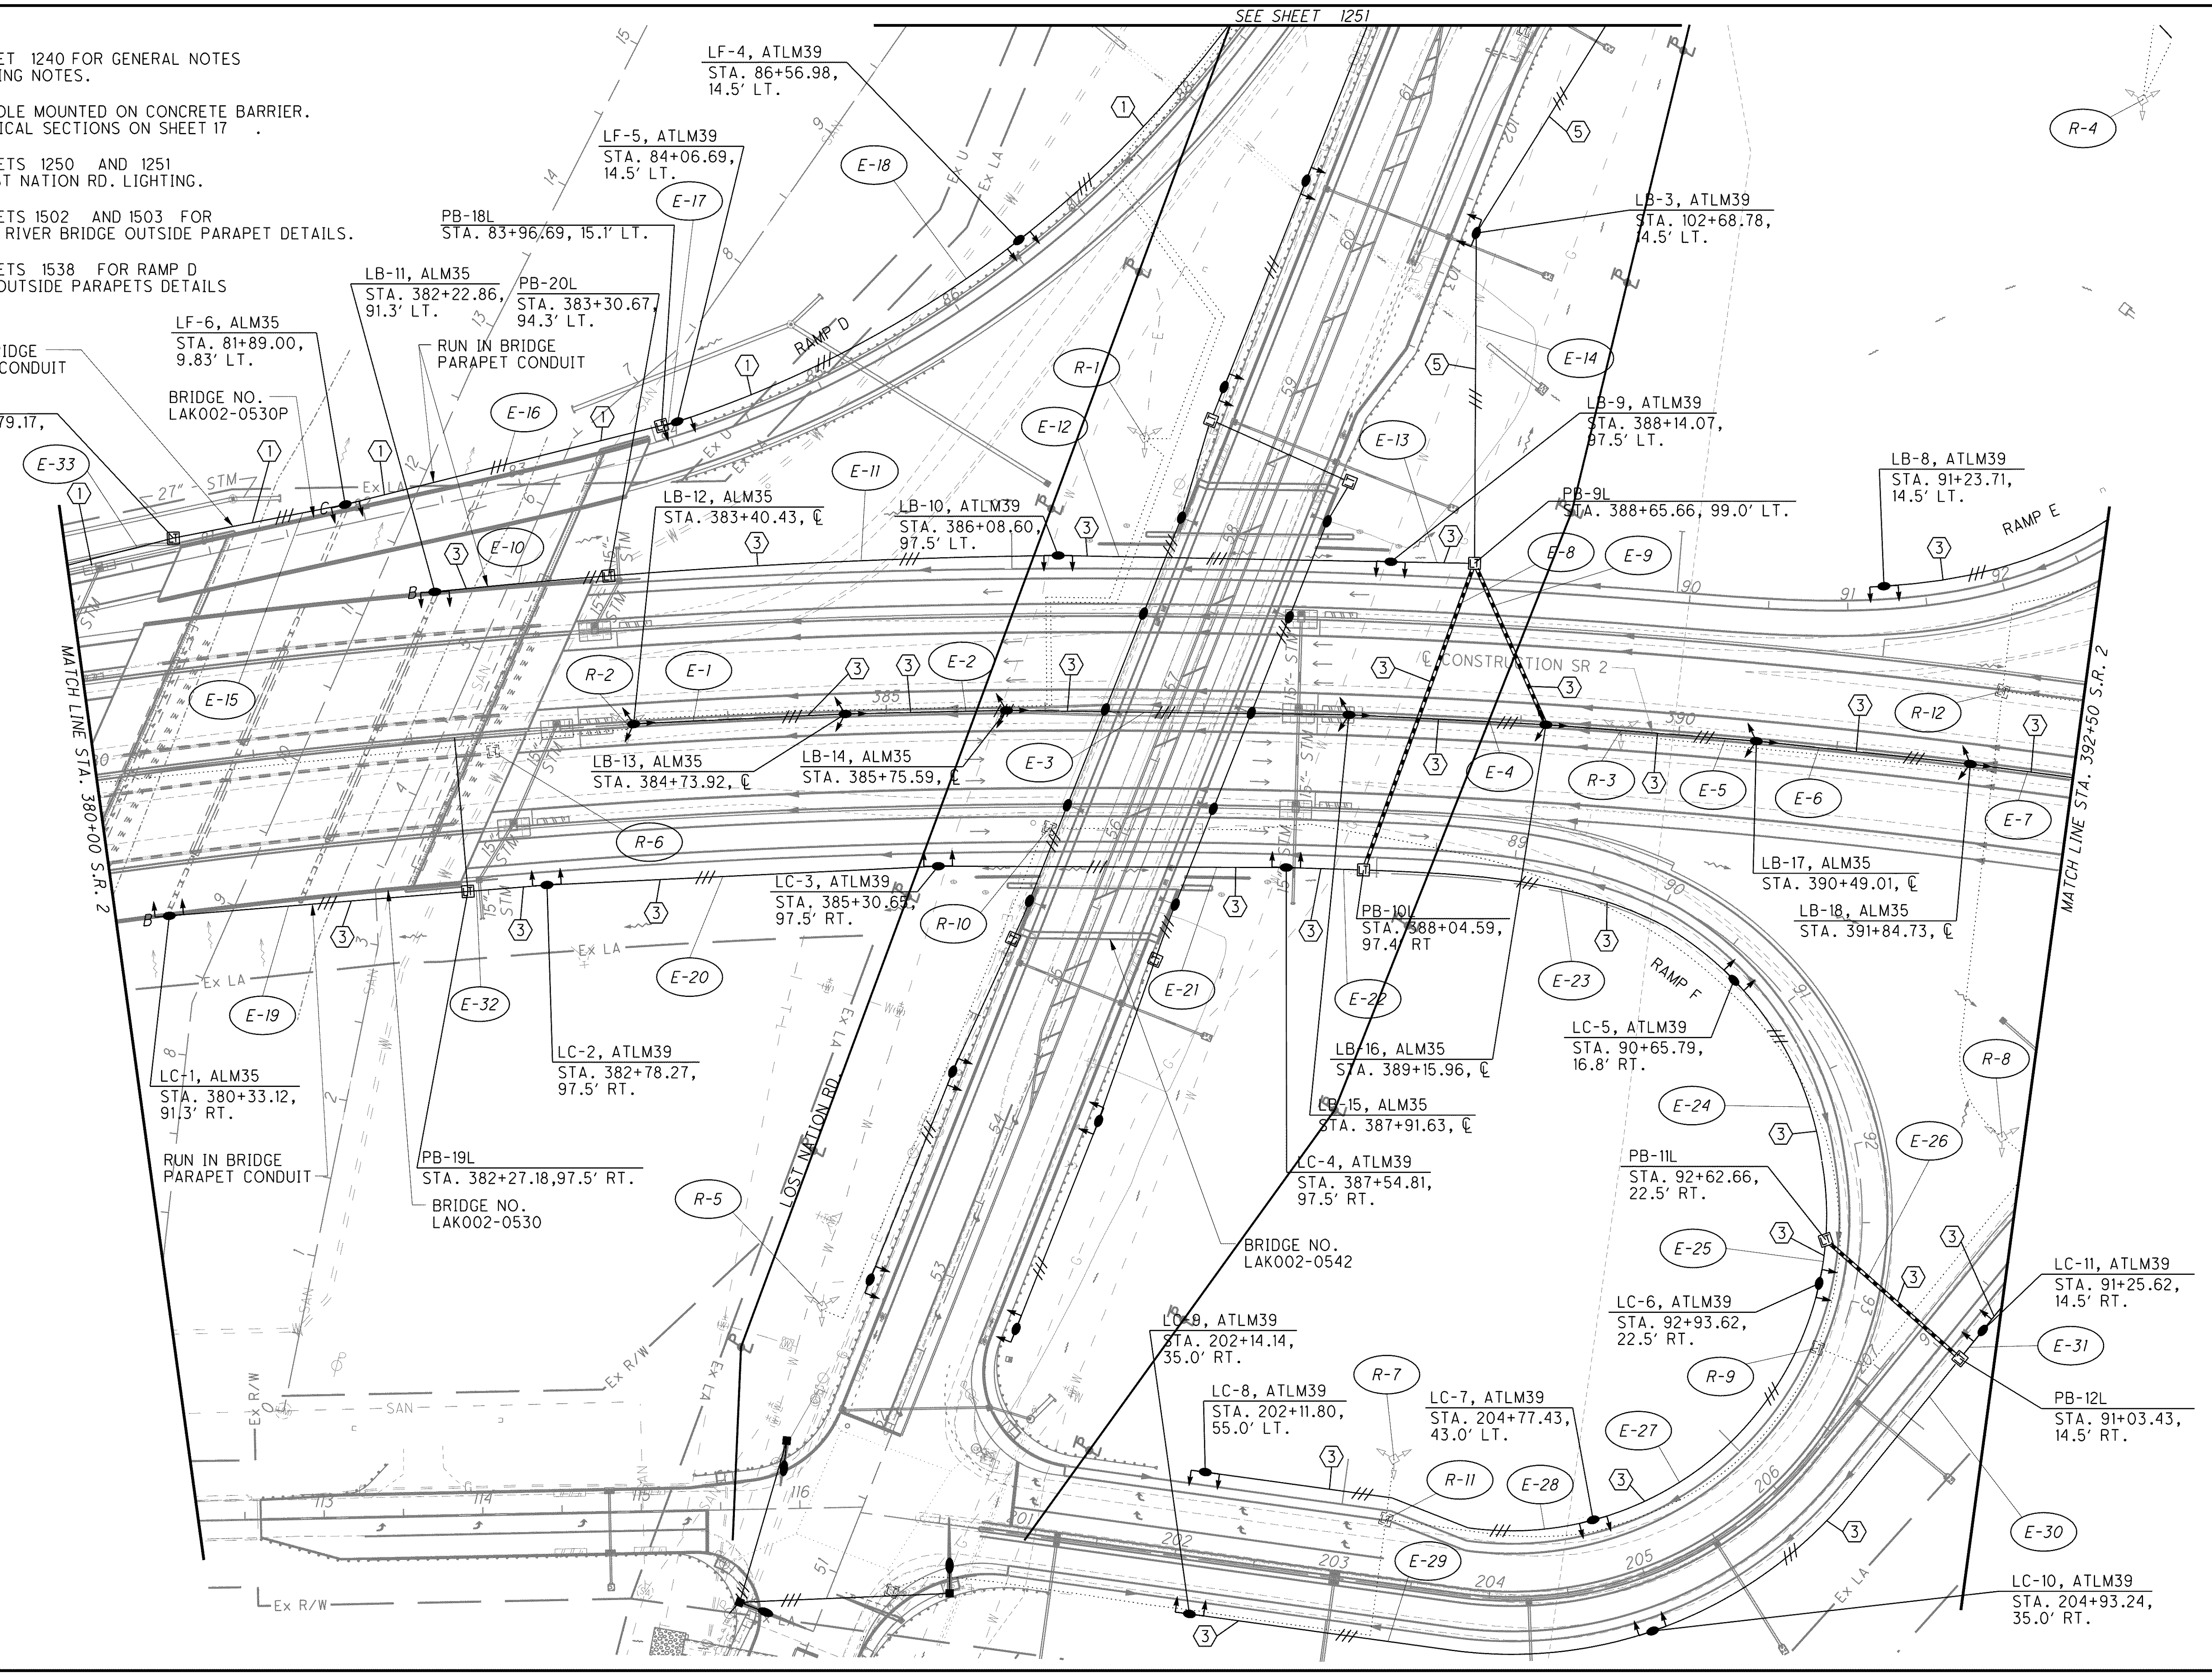

LIGHTING PLAN
STA. 380+00 TO STA. 392+50

LAK-2-3.32