


o:\project\lak\13486\lighting\sheets\13486LP301.dgn 7/11/2008 8:53:10 AM dshaner

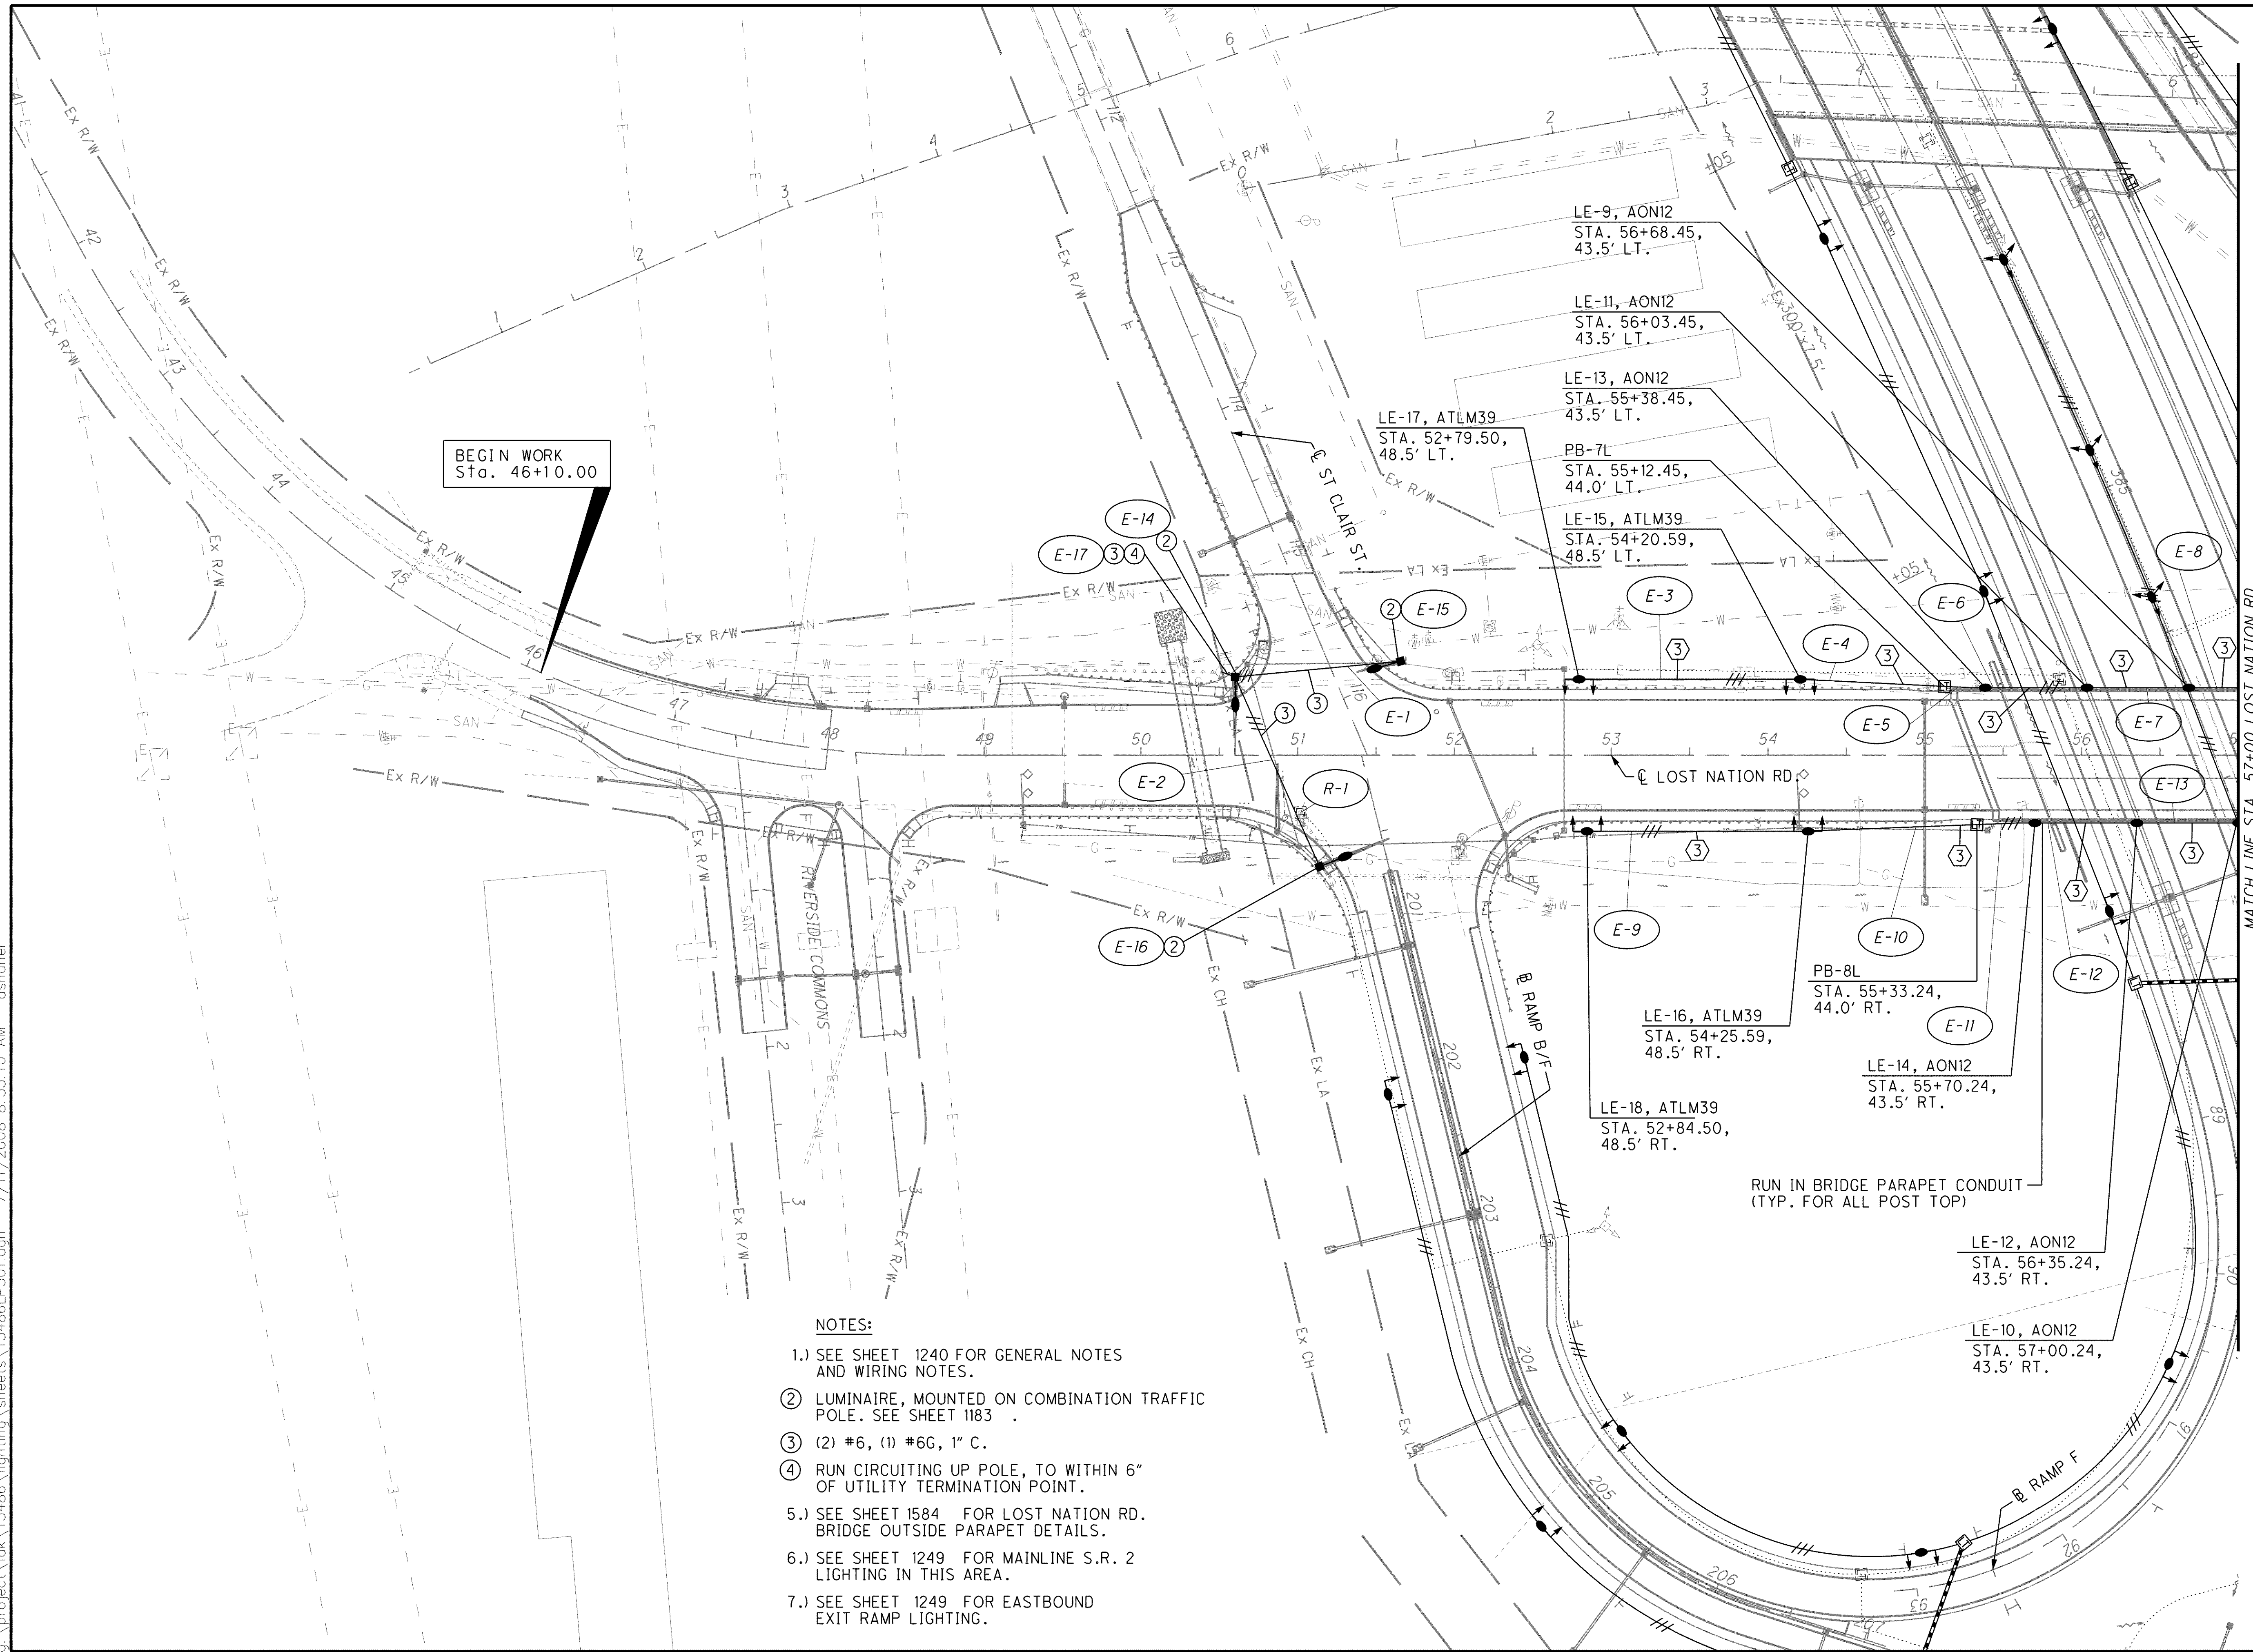

BEGIN WORK
Sta. 46+10.00

NOTES:

- 1.) SEE SHEET 1240 FOR GENERAL NOTES AND WIRING NOTES.
- 2.) LUMINAIRE, MOUNTED ON COMBINATION TRAFFIC POLE. SEE SHEET 1183 .
- 3.) (2) #6, (1) #6G, 1" C.
- 4.) RUN CIRCUITING UP POLE, TO WITHIN 6" OF UTILITY TERMINATION POINT.
- 5.) SEE SHEET 1584 FOR LOST NATION RD. BRIDGE OUTSIDE PARAPET DETAILS.
- 6.) SEE SHEET 1249 FOR MAINLINE S.R. 2 LIGHTING IN THIS AREA.
- 7.) SEE SHEET 1249 FOR EASTBOUND EXIT RAMP LIGHTING.

CALCULATED JMS
CHECKED ZFB

0 50 100
25
HORIZONTAL
SCALE IN FEET

LIGHTING PLAN
LOST NATION RD BEGIN WORK TO STA. 57+00

LAK-2-3.32

1250
1679