


g:\project\lak\13486\lighting\sheets\13486LP011.dgn 7/11/2008 8:50:41 AM dshamer

SEE SHEET 1251

SEE SHEET 1251

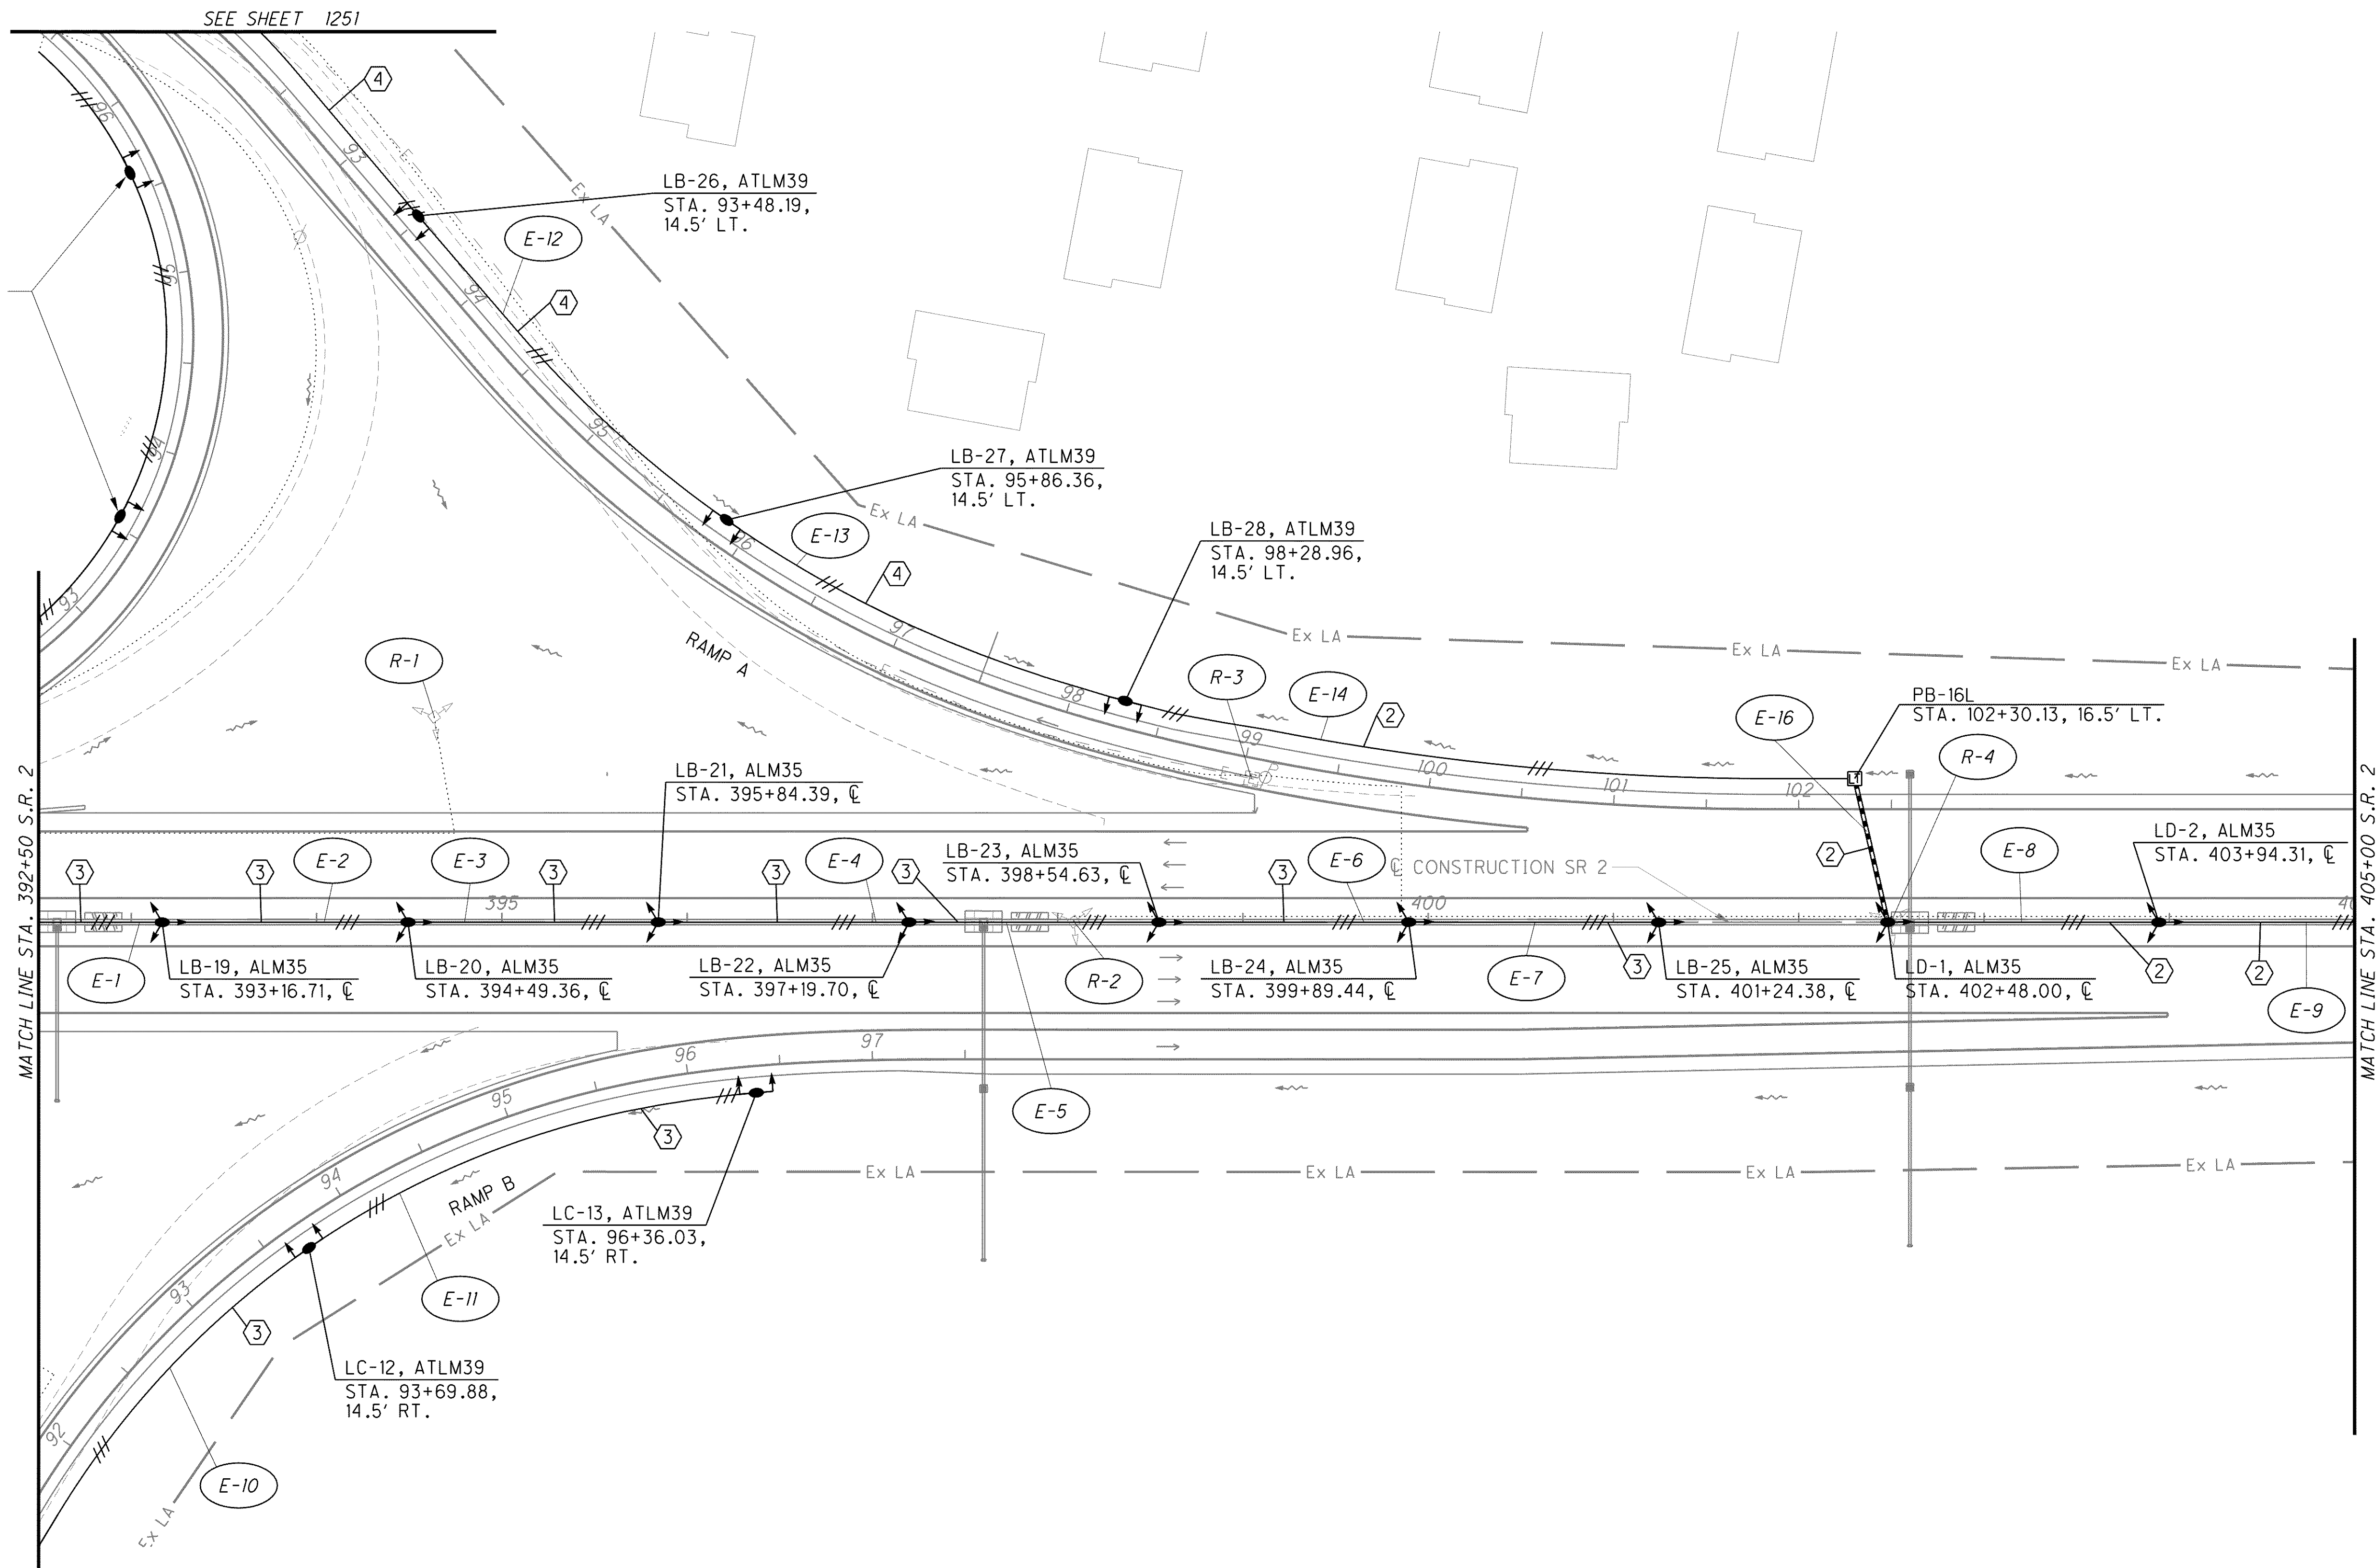

- NOTES:  
1.) SEE SHEET 1240 FOR GENERAL NOTES AND WIRING NOTES.

CALCULATED  
JMS  
CHECKED  
ZFB

0 50 100  
HORIZONTAL  
SCALE IN FEET

LIGHTING PLAN  
STA. 392+50 TO STA. 405+00

LAK-2-3.32

1252  
1679