


g:\project\lak\13486\lighting\sheets\13486LP01.3.dgn 7/11/2008 8:51:22 AM ashner

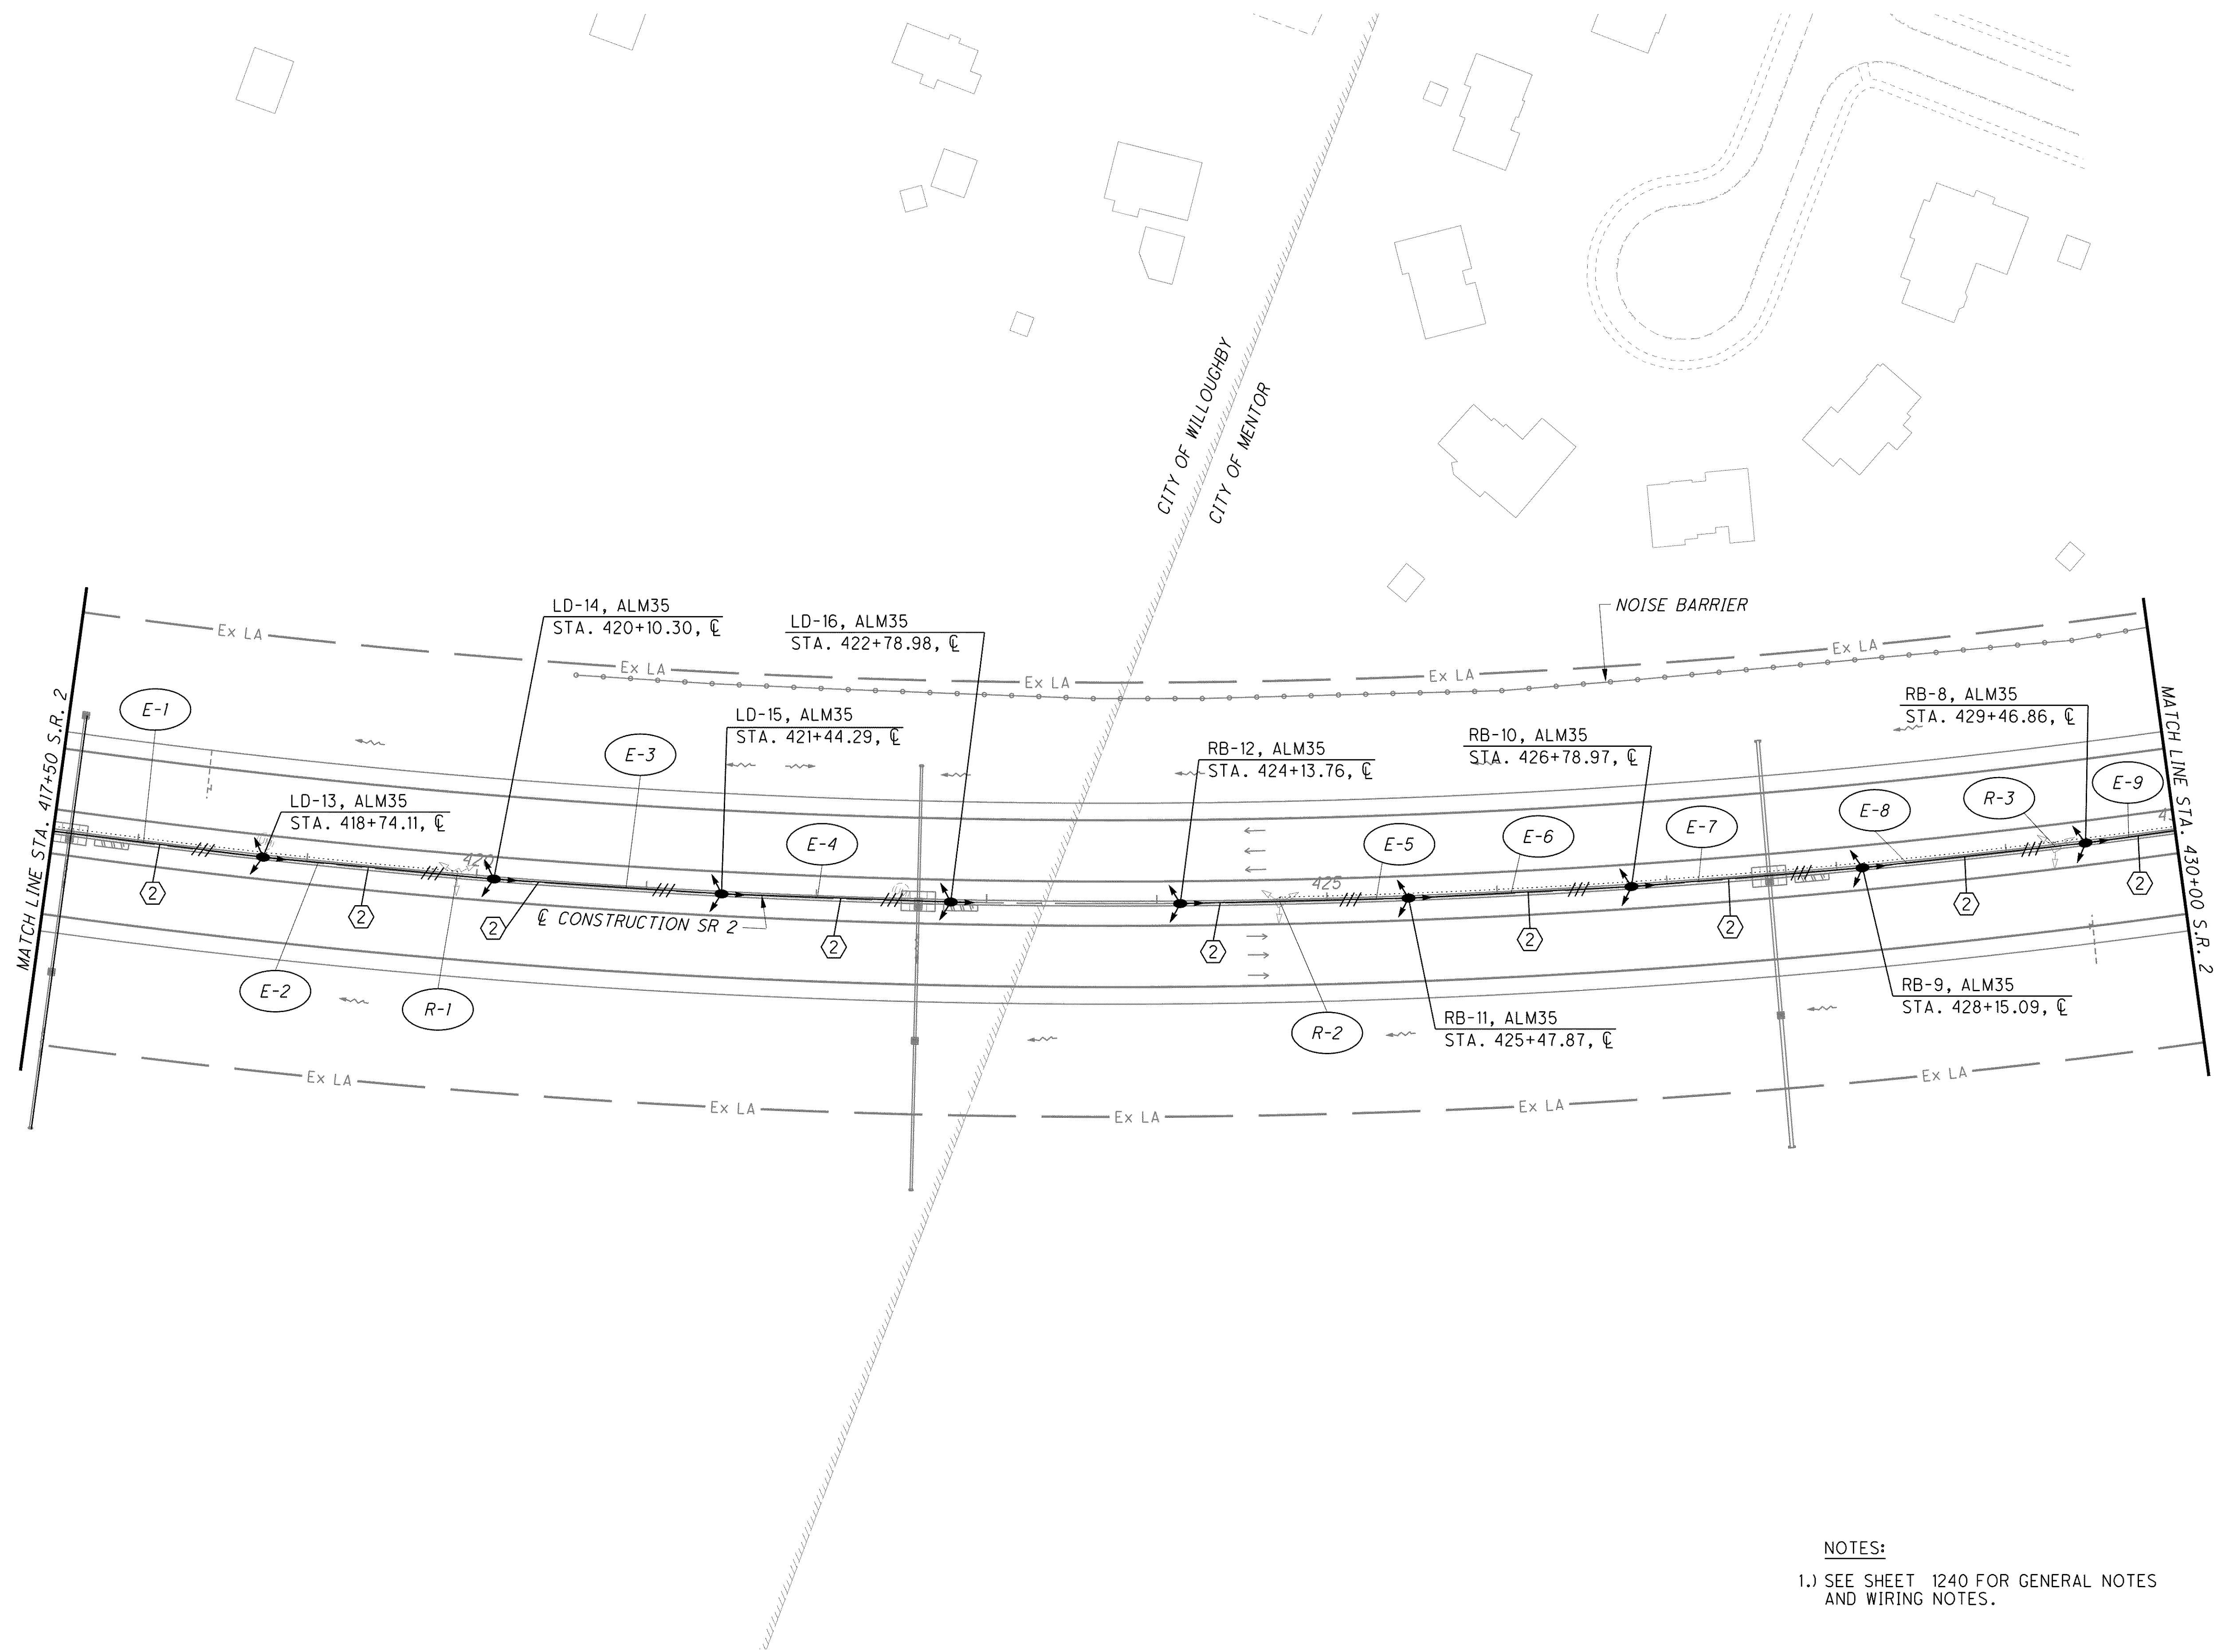

NOTES:
 1.) SEE SHEET 1240 FOR GENERAL NOTES AND WIRING NOTES.

CALCULATED
 JMS
 CHECKED
 ZFB

0 50 100
 HORIZONTAL
 SCALE IN FEET

LIGHTING PLAN
STA. 417+50 TO STA. 430+00

LAK-2-3.32

1254
 1679