


g:\project\lak\13486\lighting\sheets\13486LP015.dgn 7/11/2008 8:51:47 AM dshaner

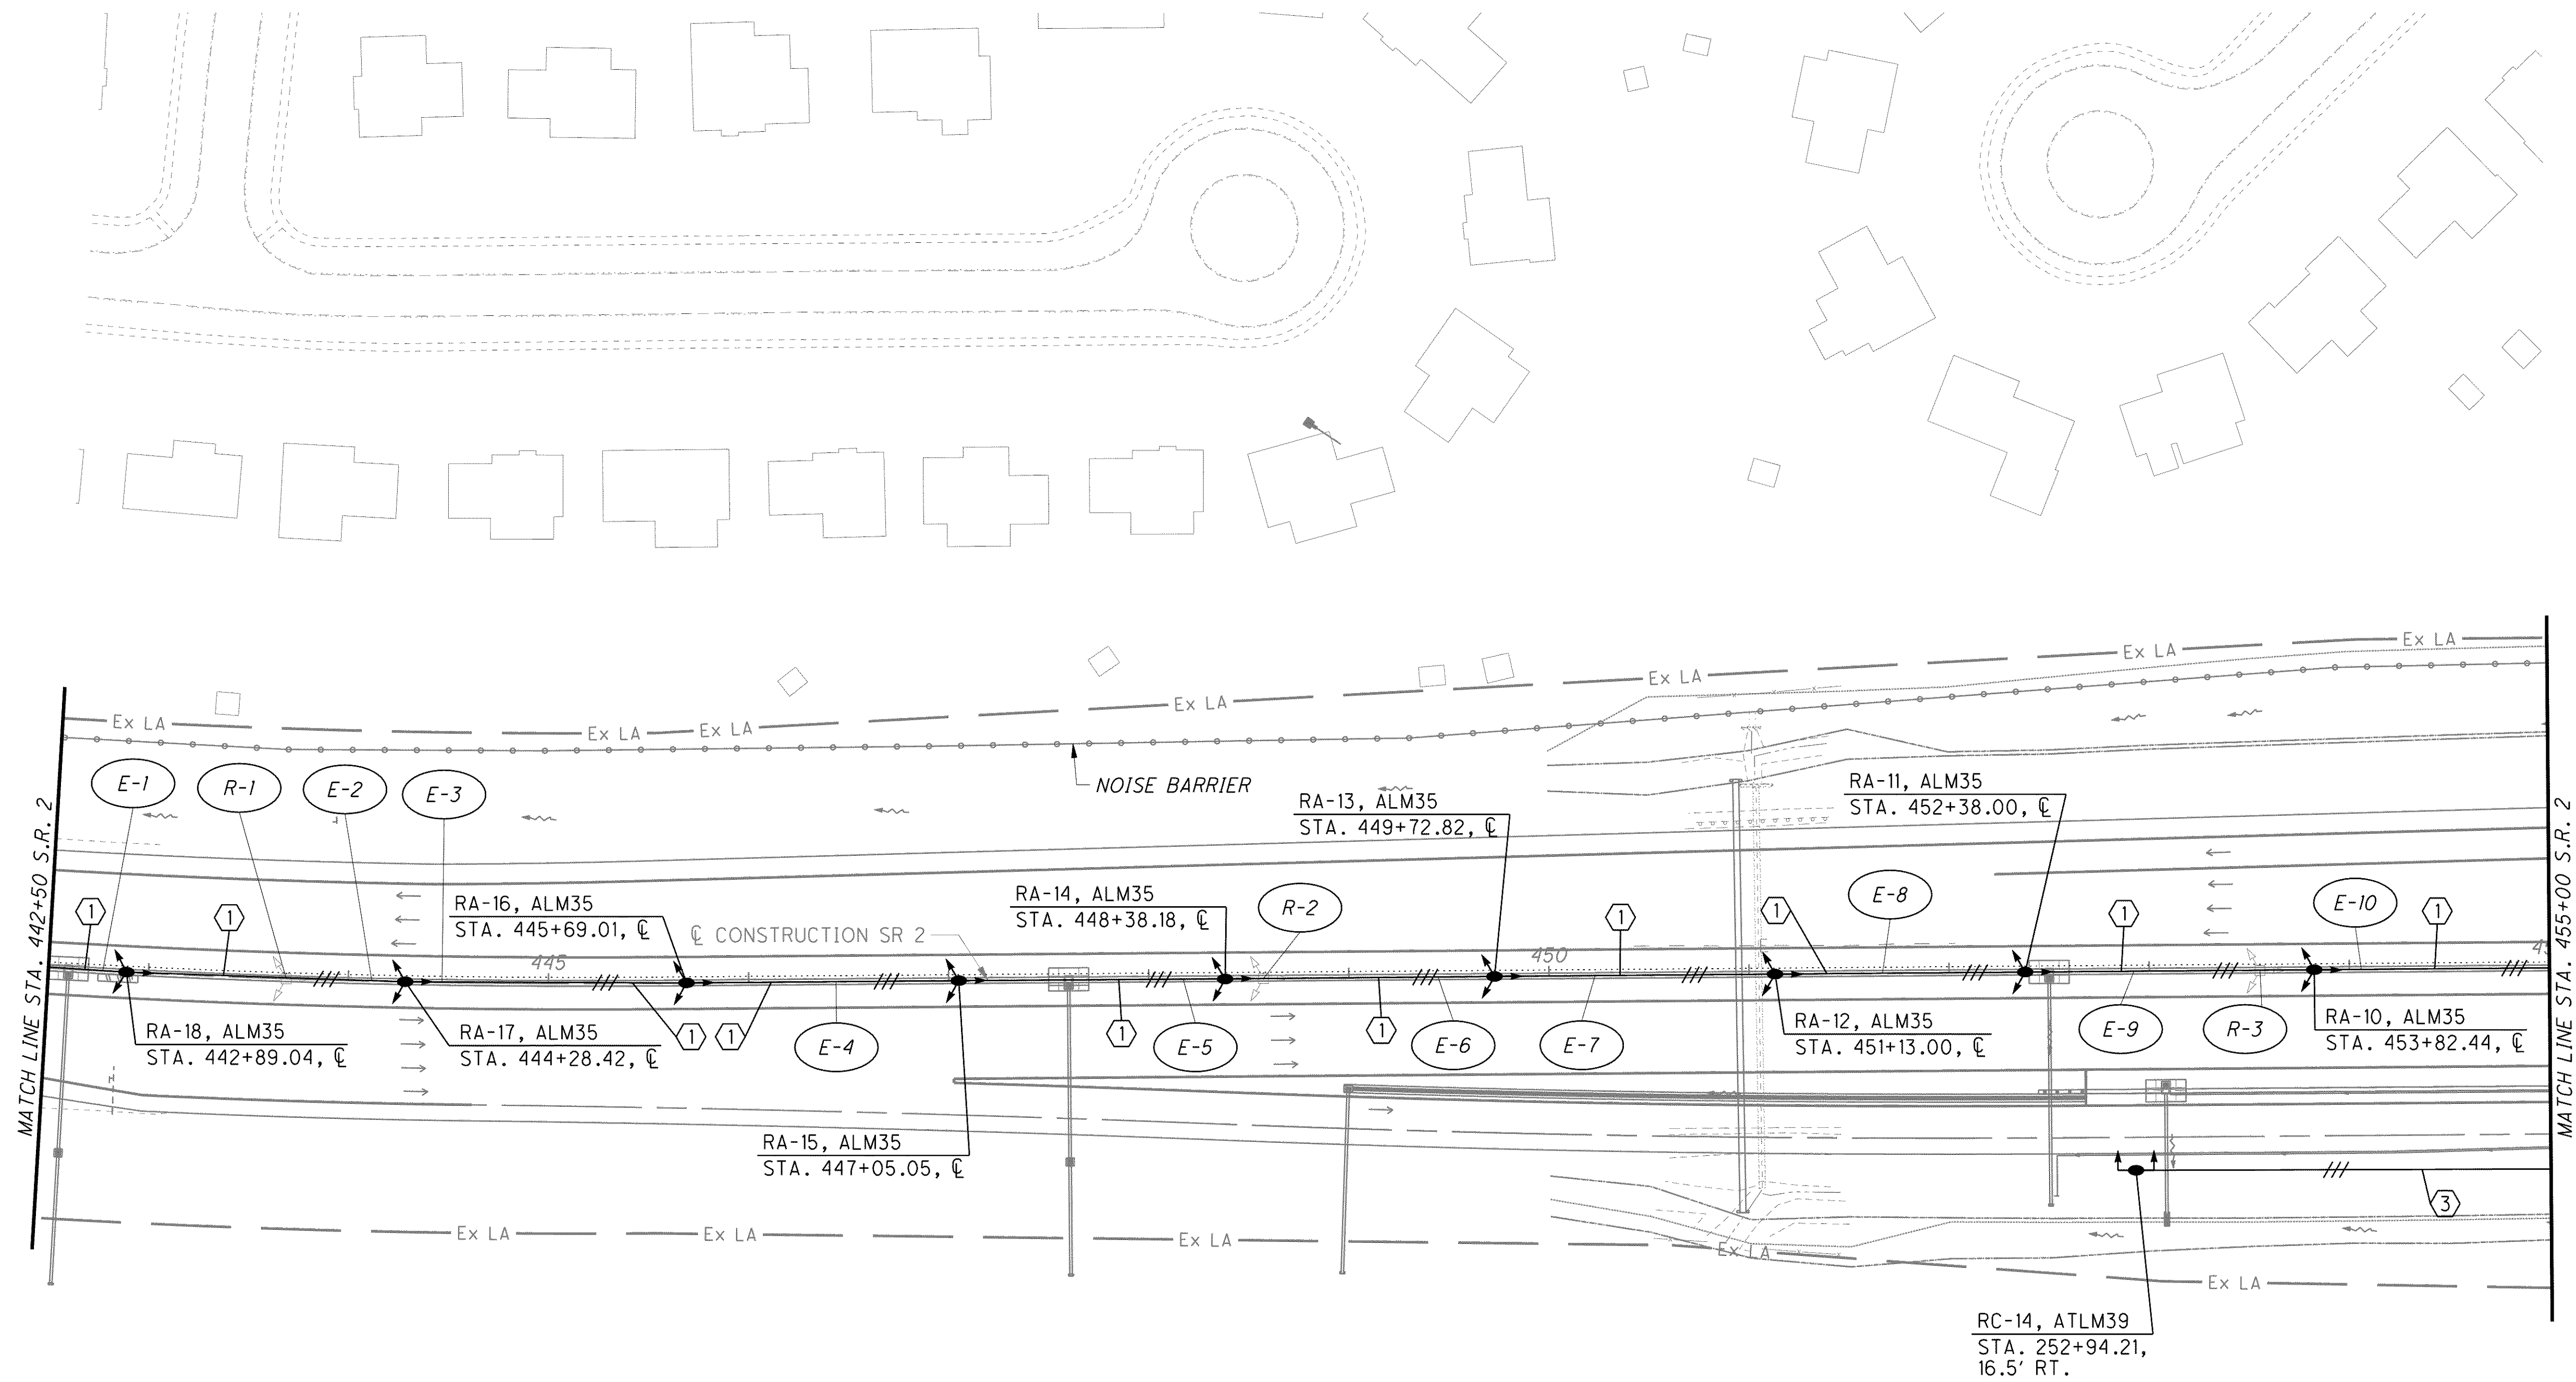

NOTES:  
 1.) SEE SHEET 1240 FOR GENERAL NOTES AND WIRING NOTES.

CALCULATED  
 JMS  
 CHECKED  
 ZFB

0 25 50 100  
 HORIZONTAL  
 SCALE IN FEET

**LAK - 2 - 3.32**  
**LIGHTING PLAN**  
**STA. 442+50 TO STA. 455+00**