



o:\project\lak\13486\lighting\sheets\13486LP018.dgn 7/11/2008 8:52:37 AM dshaner

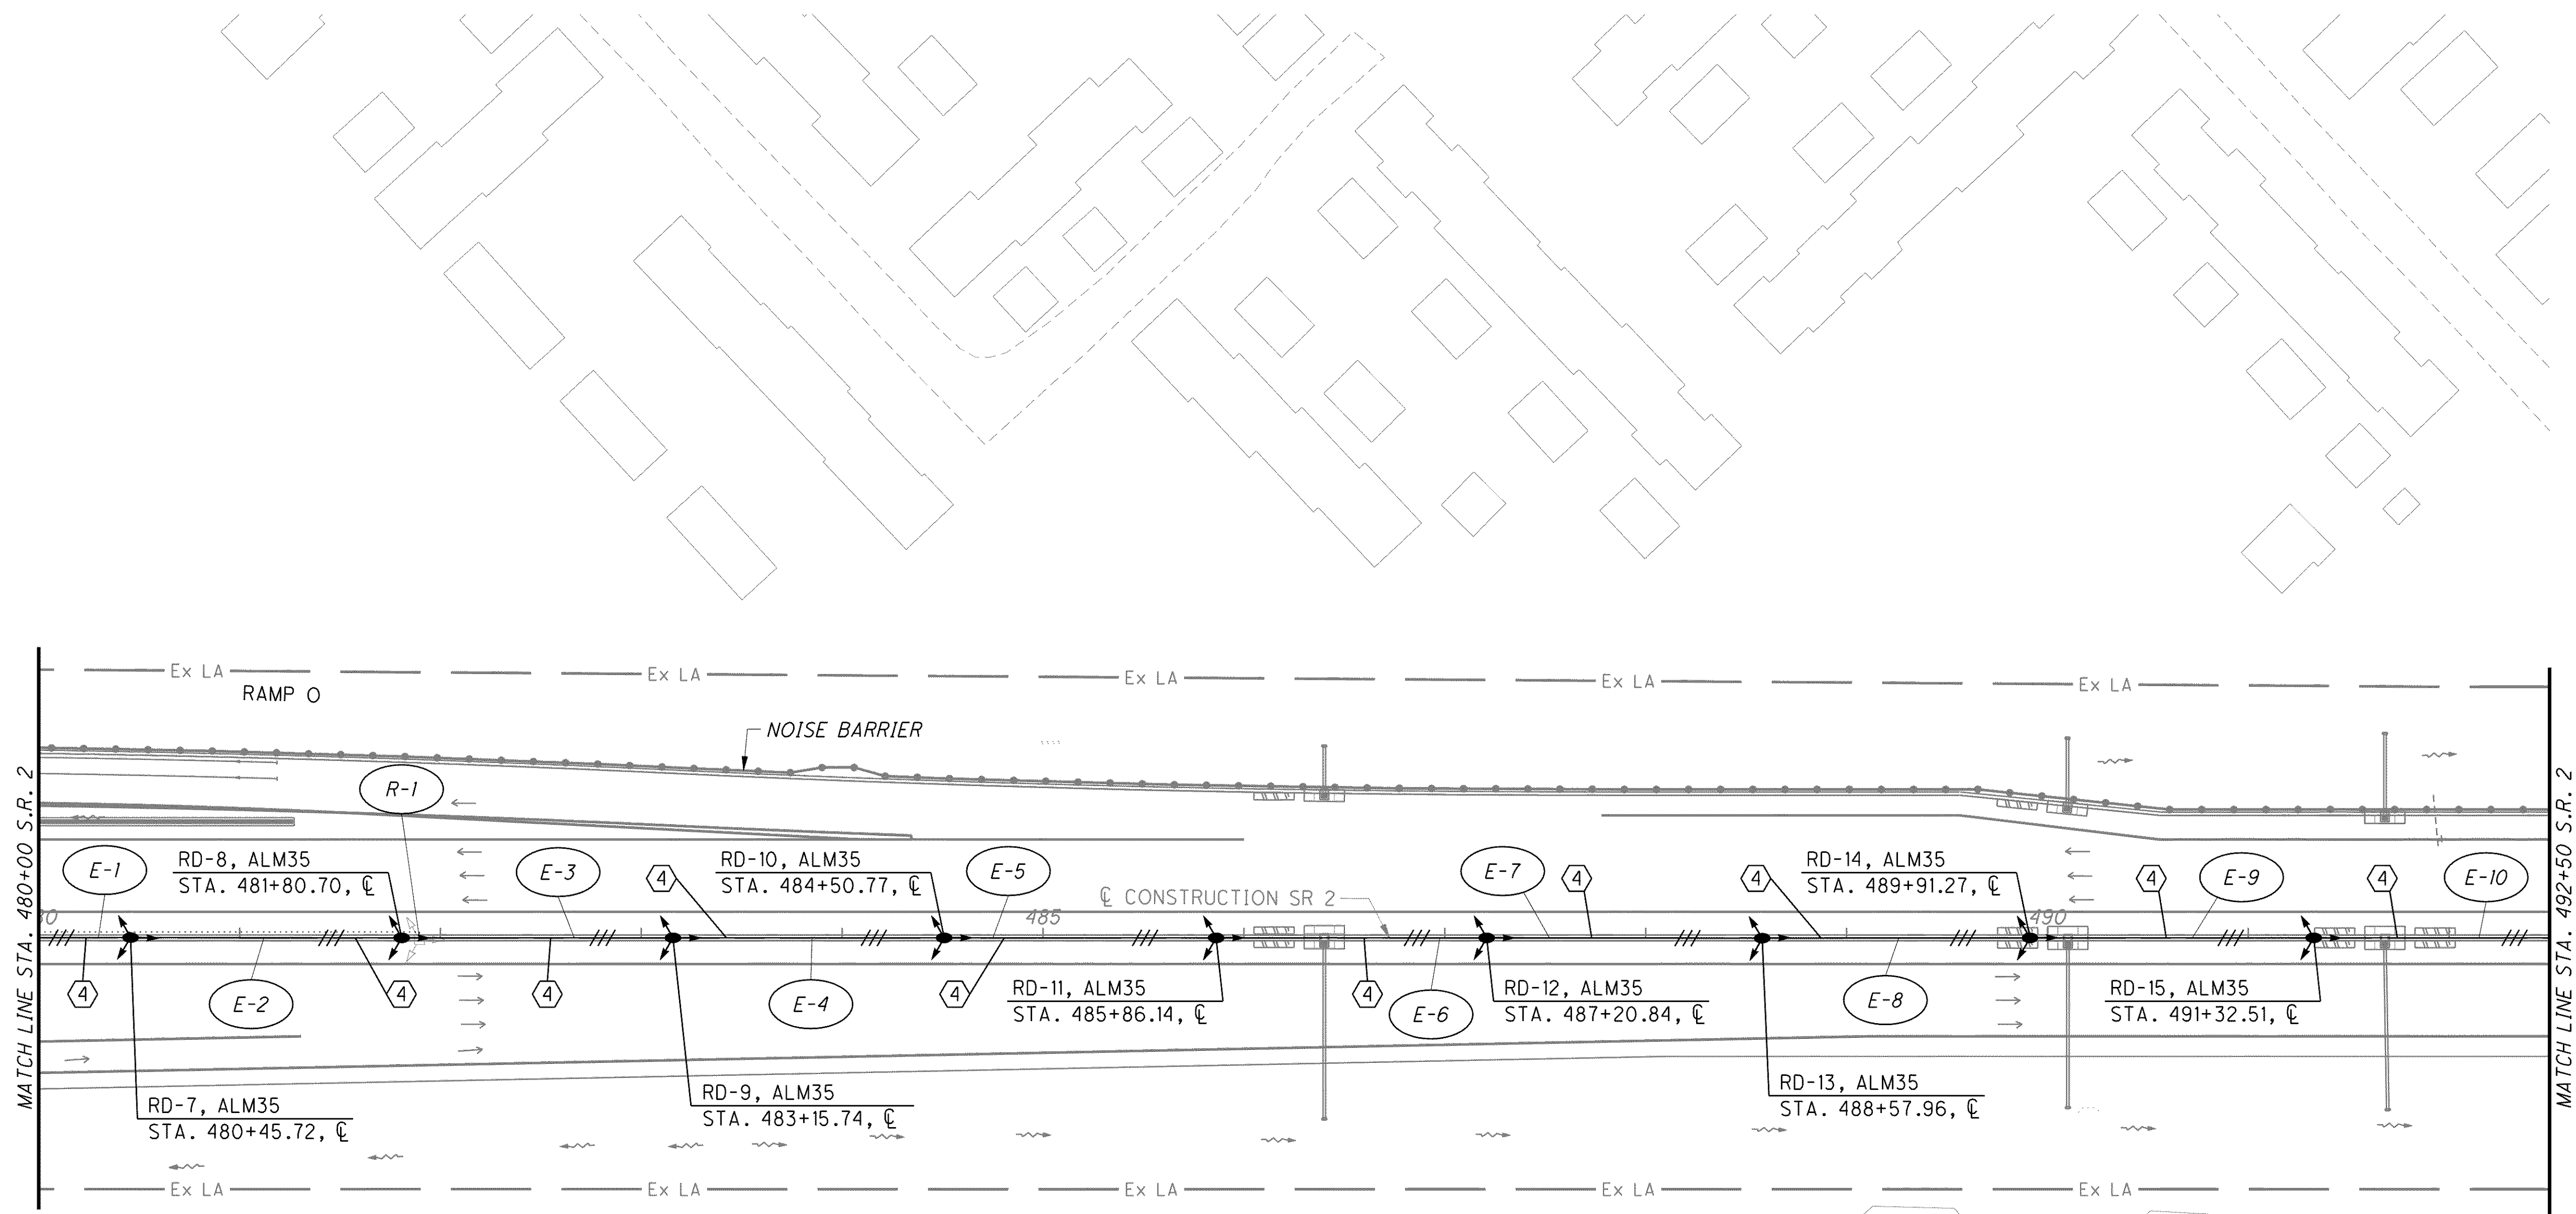

NOTES:
 1.) SEE SHEET 1240 FOR GENERAL NOTES AND WIRING NOTES.

CALCULATED
 JMS
 CHECKED
 ZFB

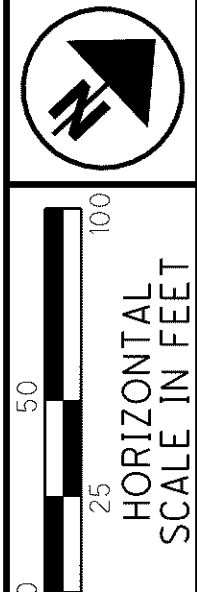

LAK - 2 - 3.32
LIGHTING PLAN
STA. 480+00 TO STA. 492+50

1259
 1679