



o:\project\lak\13486\lighting\sheets\13486LC003.dgn 7/11/2008 8:44:24 AM dshoner

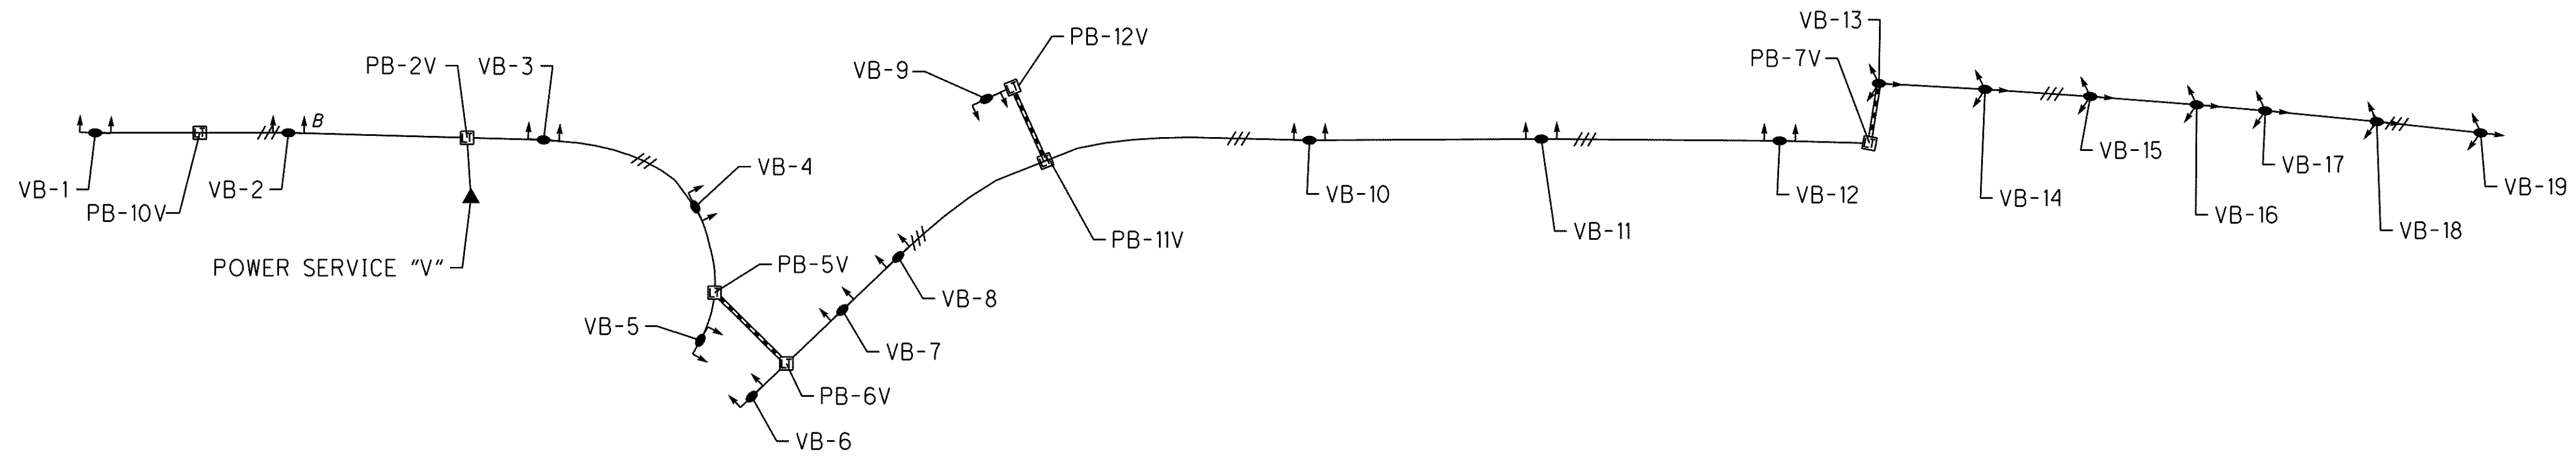

CIRCUIT B
POWER SERVICE "V"

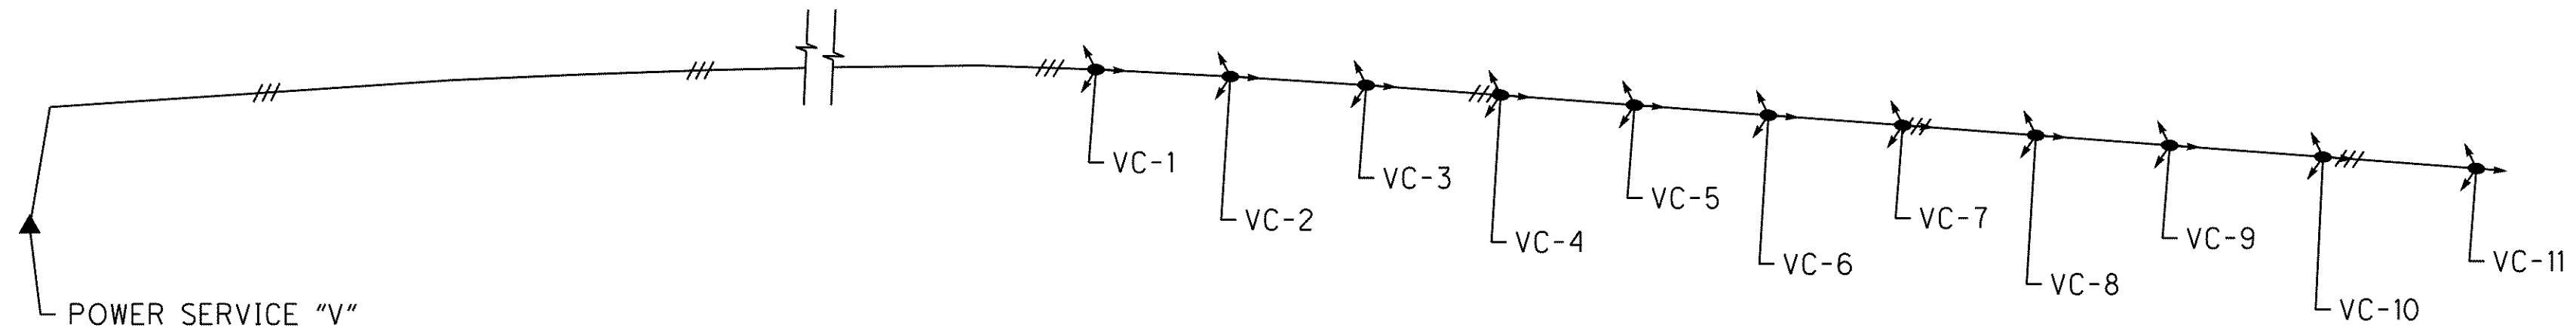

CIRCUIT C
POWER SERVICE "V"

NOTES:
1.) REFER TO "POWER SERVICE DATA" TABLE ON SHEET 1266 FOR CIRCUITING INFORMATION.