



CIRCUIT E
POWER SERVICE "L"

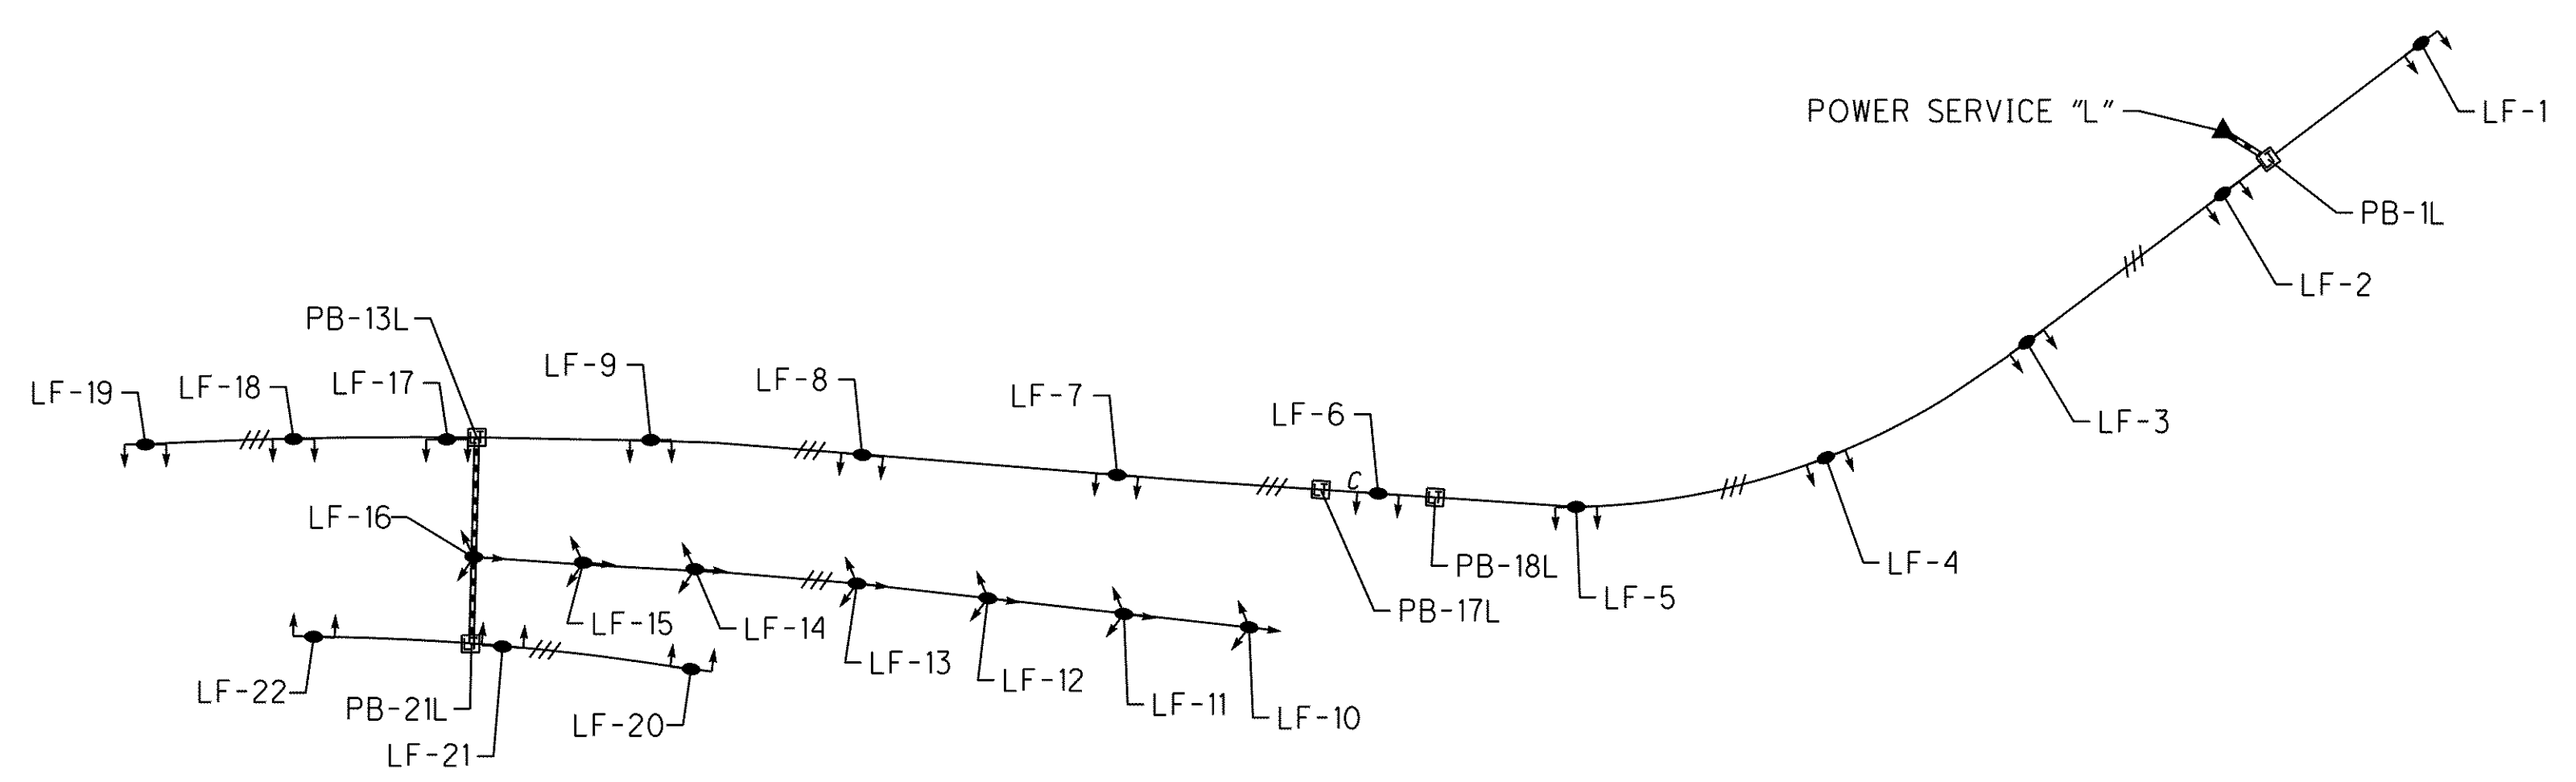

CIRCUIT F
POWER SERVICE "L"

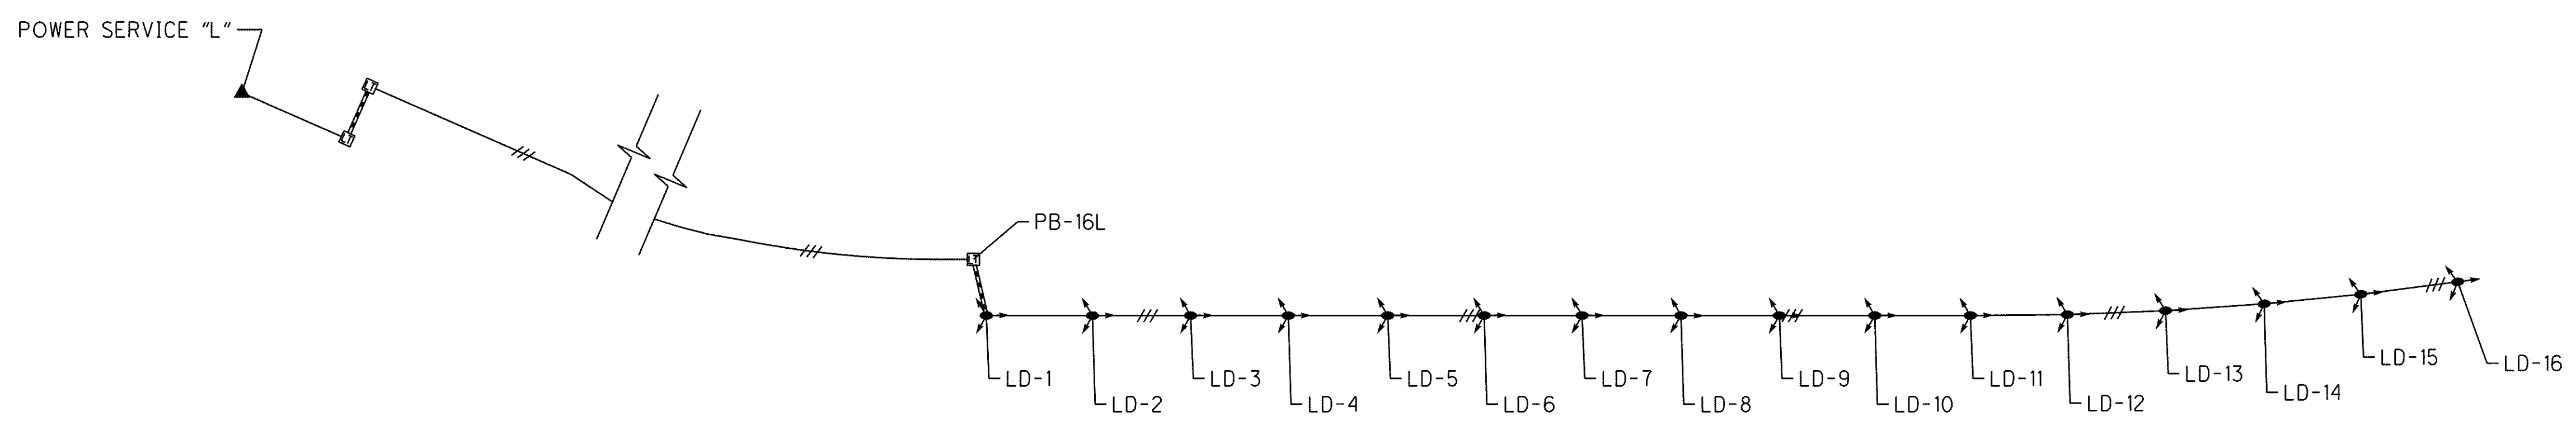

CIRCUIT D
POWER SERVICE "L"

NOTES:
1.) REFER TO "POWER SERVICE DATA" TABLE ON SHEET 1268 FOR CIRCUITING INFORMATION.

g:\project\lak\13486\lighting\sheets\13486LC005.dgn 7/11/2008 8:44:31 AM dshaner