


STAGE 1, PHASE B, STEP 1 REMOVAL (LEFT STRUCTURE)      STAGE 1, PHASE B, STEP 1 MAINTENANCE OF TRAFFIC (LEFT STRUCTURE)  
 STAGE 3, PHASE B REMOVAL (RIGHT STRUCTURE)      STAGE 3, PHASE B MAINTENANCE OF TRAFFIC (RIGHT STRUCTURE)

(LEFT STRUCTURE SHOWN, RIGHT STRUCTURE SIMILAR)

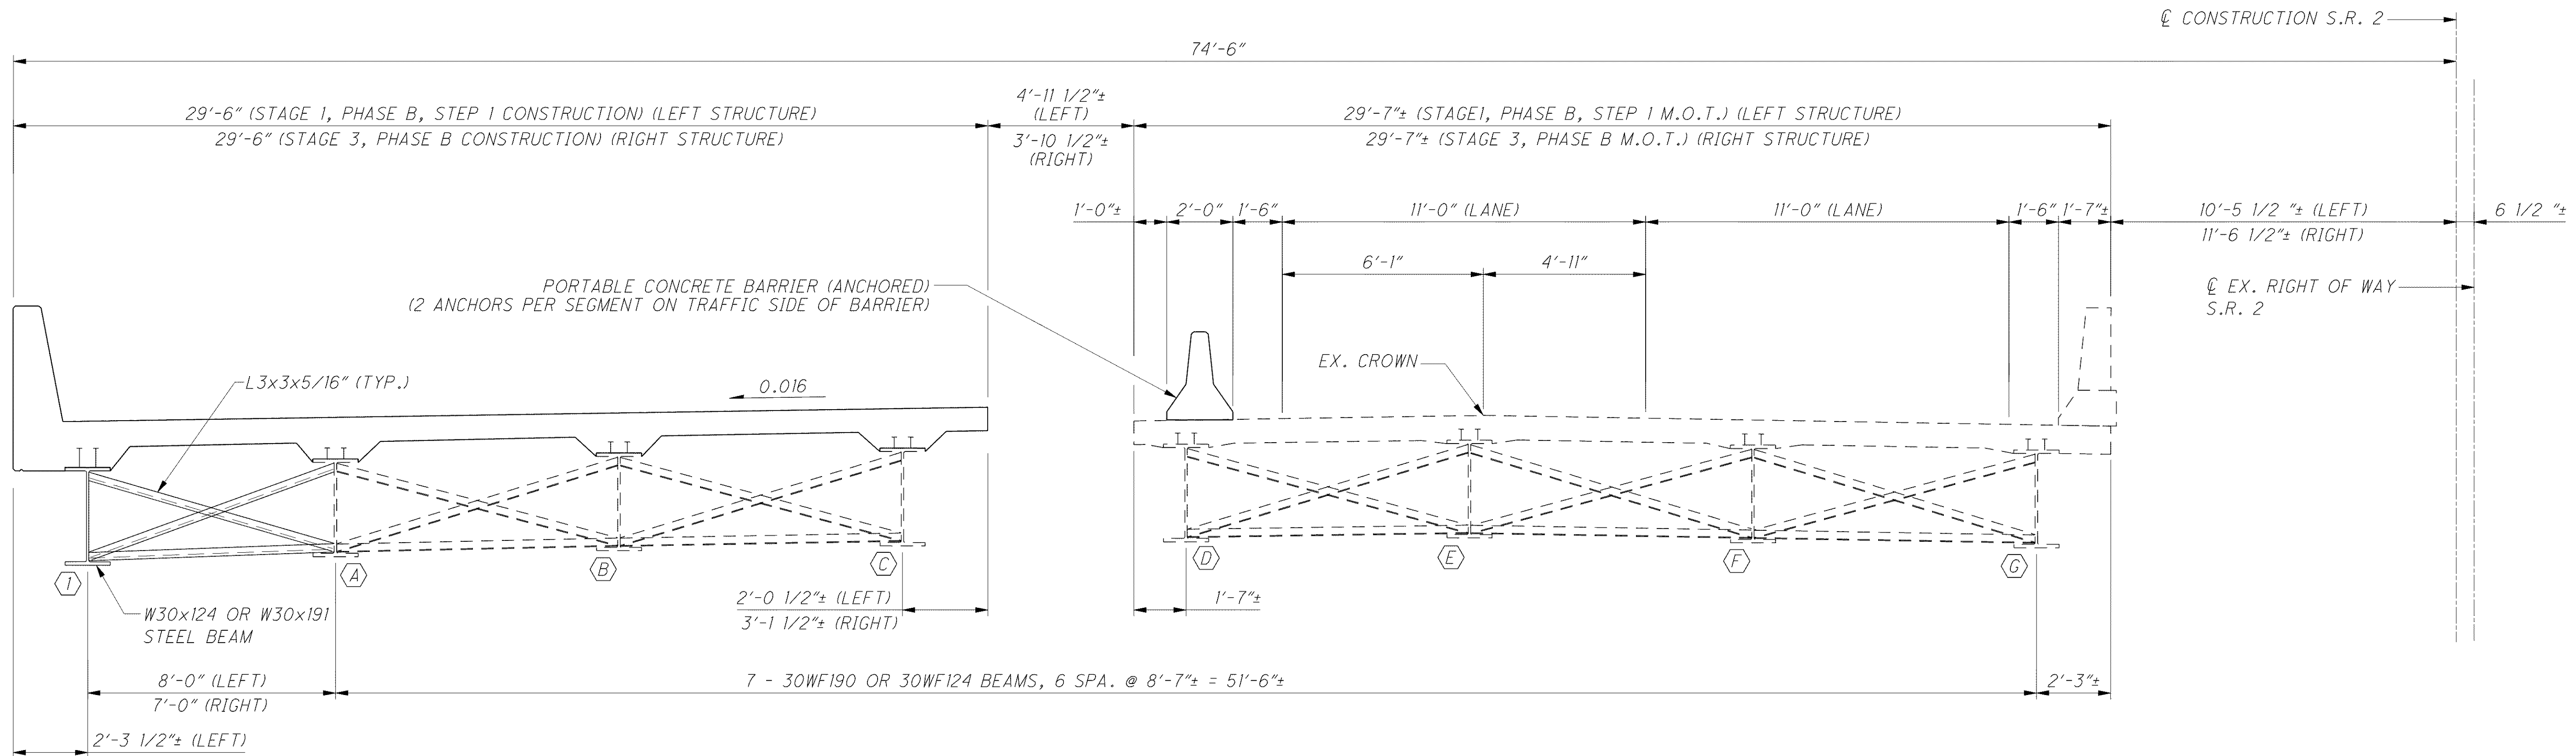

STAGE 1, PHASE B, STEP 1 CONSTRUCTION (LEFT STRUCTURE)      STAGE 1, PHASE B, STEP 1 MAINTENANCE OF TRAFFIC (LEFT STRUCTURE)  
 STAGE 3, PHASE B CONSTRUCTION (RIGHT STRUCTURE)      STAGE 3, PHASE B MAINTENANCE OF TRAFFIC (RIGHT STRUCTURE)

(LEFT STRUCTURE SHOWN, RIGHT STRUCTURE SIMILAR)

NOTES

1. FOR ABBREVIATIONS SEE SHEET 4/44.

DESIGNED	CLF/ZMVD	CHECKED	COH/RBB
DRAWN	AXD	REVISED	
REVIEWED	CMD/RAH	STRUCTURE FILE NUMBER	4300483(L) 4300613(R)
DATE	5/07		

SDGN#