


STAGE 1, PHASE B, STEP 2 MAINTENANCE OF TRAFFIC (LEFT STRUCTURE)
STAGE 3, PHASE C MAINTENANCE OF TRAFFIC (RIGHT STRUCTURE)

STAGE 1, PHASE B, STEP 2 REMOVAL (LEFT STRUCTURE)
STAGE 3, PHASE C REMOVAL (RIGHT STRUCTURE)

(LEFT STRUCTURE SHOWN, RIGHT STRUCTURE SIMILAR)

NOTES

1. FOR ABBREVIATIONS SEE SHEET 4/44.

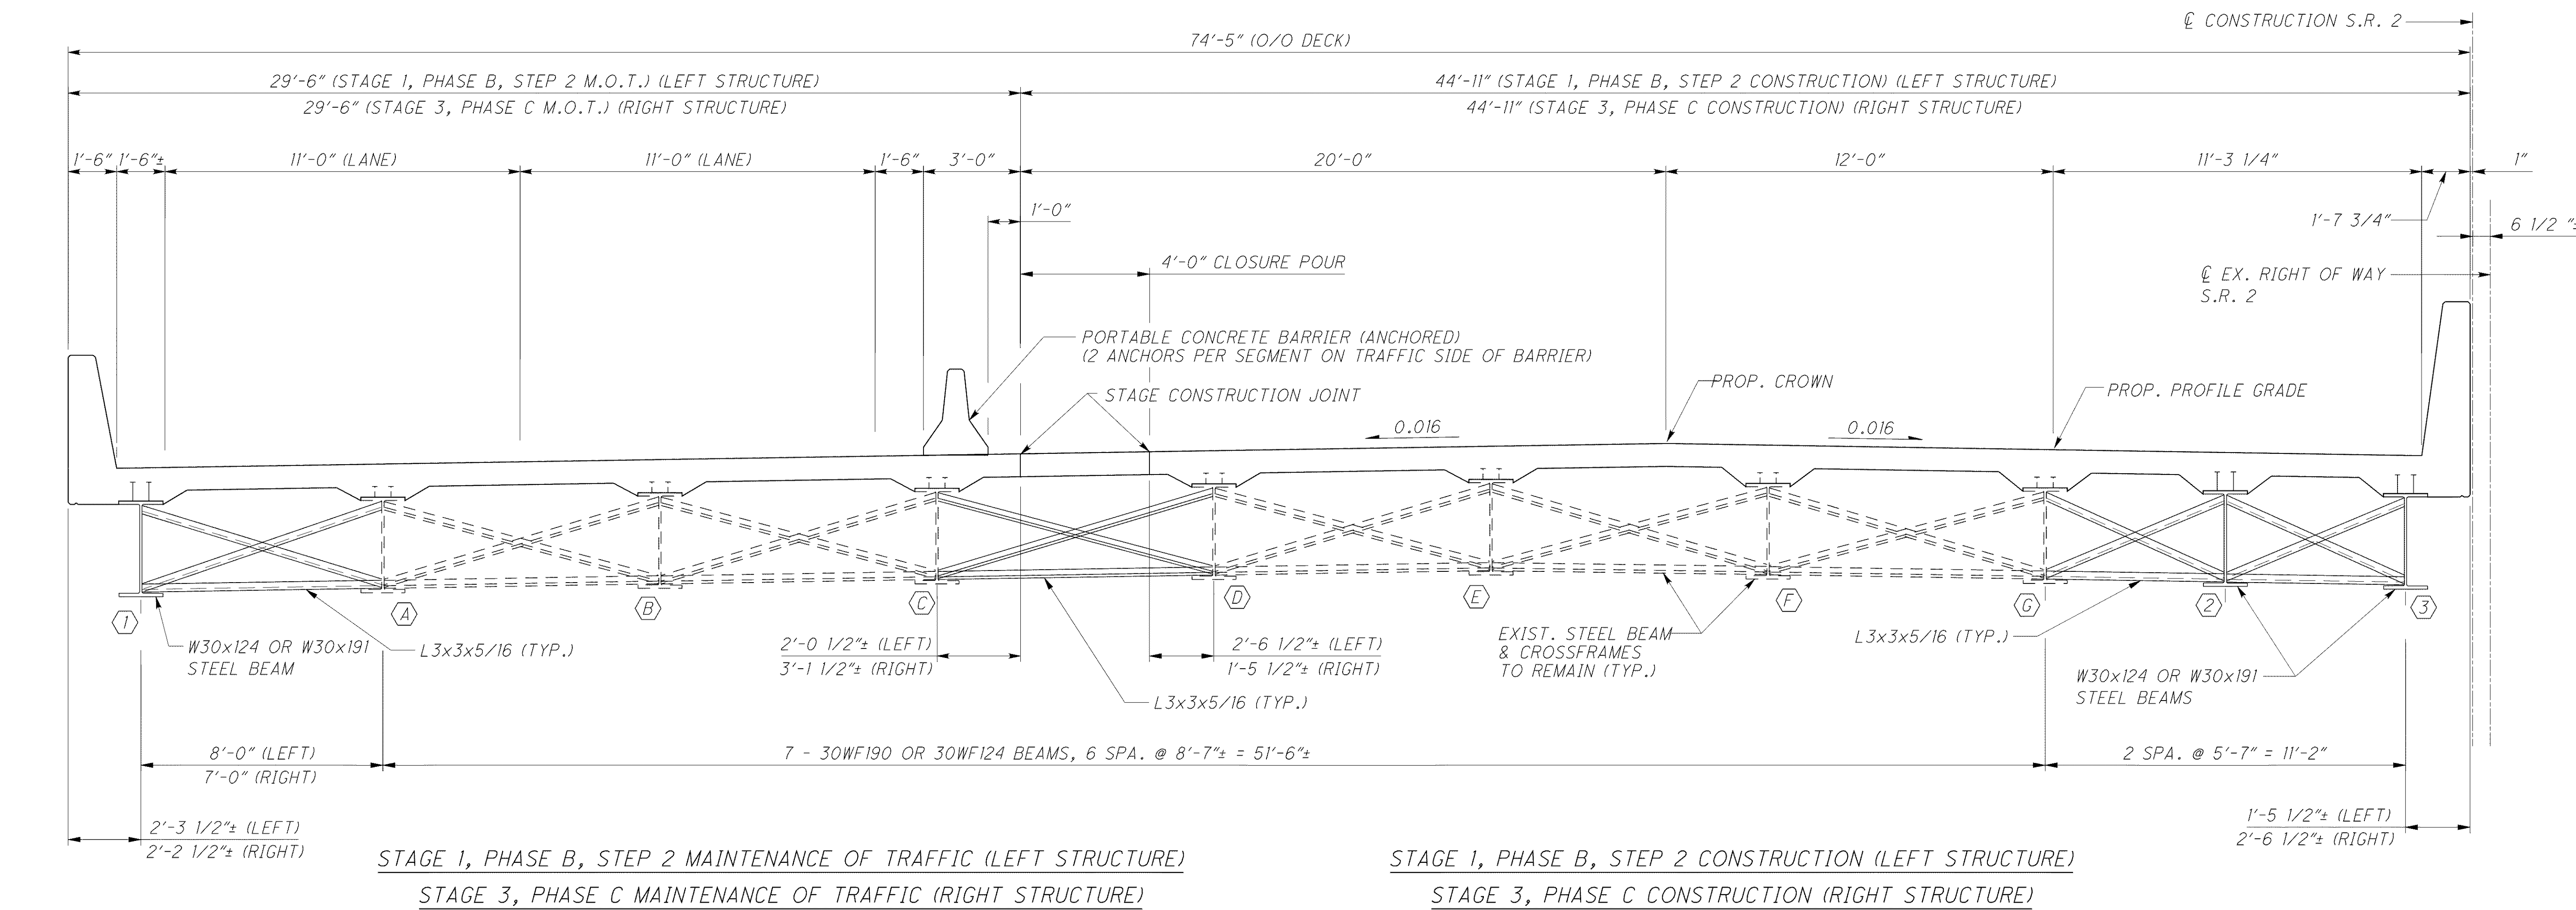

STAGE 1, PHASE B, STEP 2 MAINTENANCE OF TRAFFIC (LEFT STRUCTURE)
STAGE 3, PHASE C MAINTENANCE OF TRAFFIC (RIGHT STRUCTURE)

STAGE 1, PHASE B, STEP 2 CONSTRUCTION (LEFT STRUCTURE)
STAGE 3, PHASE C CONSTRUCTION (RIGHT STRUCTURE)

DESIGN AGENCY
ARCADIS
ARCADIS U.S., INC.
100 Superior Avenue, Suite 1250 Cleveland, Ohio 44114
Tel: 216-781-6177 Fax: 216-781-6243 www.arcadis-us.com

DESIGNED	CLF/ZMVD	CHECKED	COH/RBB
DRAWN	AXD	REVISED	
REVIEWED	CMD/RAH	STRUCTURE FILE NUMBER	4300483(L) 4300513(R)
DATE	5/07		

STAGE CONSTRUCTION DETAILS
BRIDGE NO. LAK-2-0363 L&R
STATE ROUTE 2 OVER EAST 361 ST STREET

LAK-2-3.32
PID 13486

7/44

1278
1679