



ELEVATION TABLE		
BEAM	PIER 1	PIER 2
1	644.99	645.06
2	645.11	645.30
3	645.11	645.30
4	645.01	645.22
5	645.01	645.22
6	644.52	644.76
A	645.01±	645.13±
G	645.11±	645.30±
H	645.01±	645.22±
P	644.60±	644.75±
LOCATION	PIER 1	PIER 2
ELEV. R *	641.51±	641.64±
ELEV. S	641.26	641.47
ELEV. T *	641.02±	641.30±

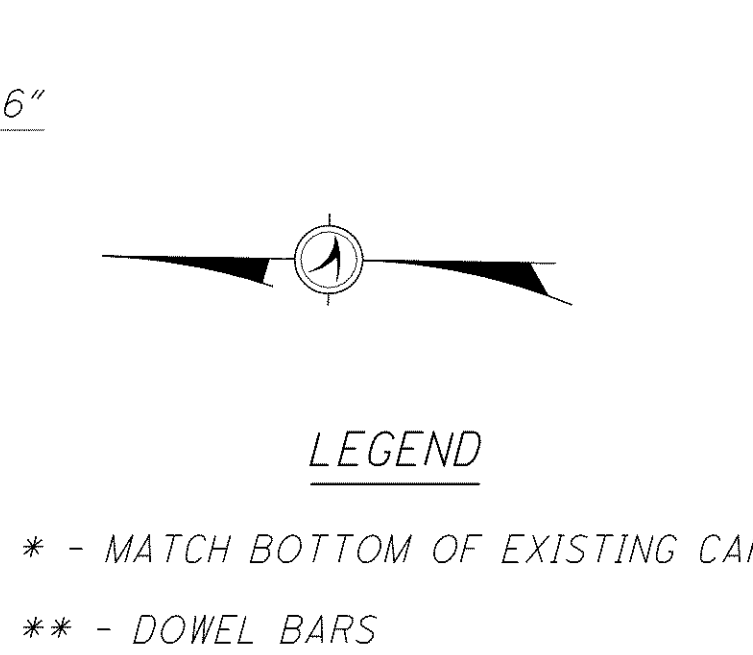

PLAN
(PIER 1 SHOWN, PIER 2 SIMILAR)

NOTE:
P501 BAR CALLOUTS ARE TOP AND BOTTOM.

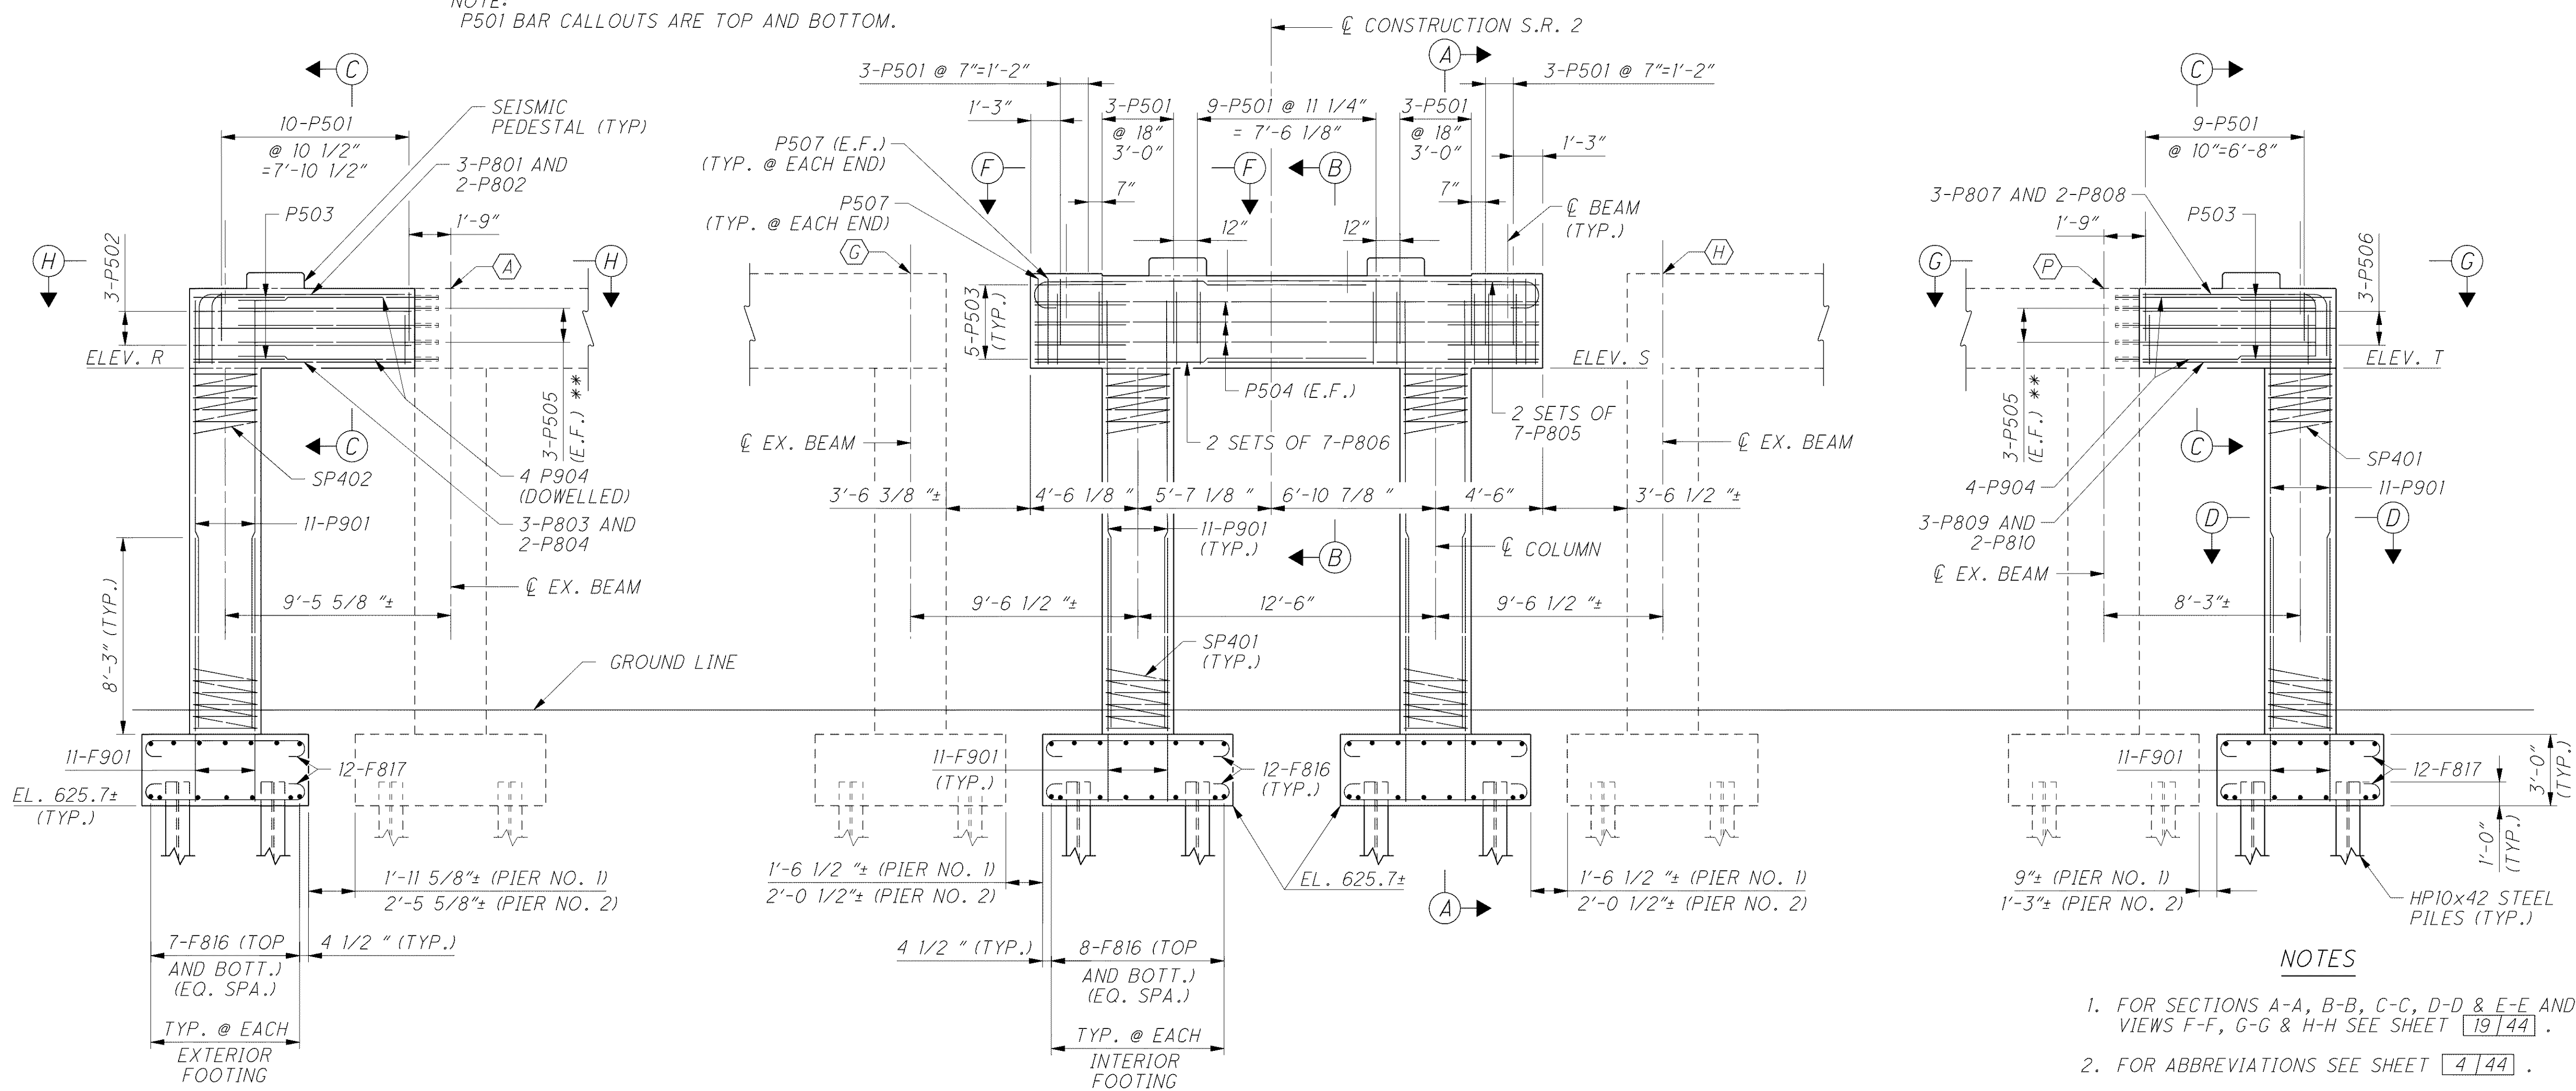

NOTES

- FOR SECTIONS A-A, B-B, C-C, D-D & E-E AND VIEWS F-F, G-G & H-H SEE SHEET [19] [44].
- FOR ABBREVIATIONS SEE SHEET [4] [44].
- MINIMUM BAR LAPS ARE AS FOLLOWS:
#5 BARS = 29" #8 BARS = 87" #9 BARS = 97"

ELEVATION