
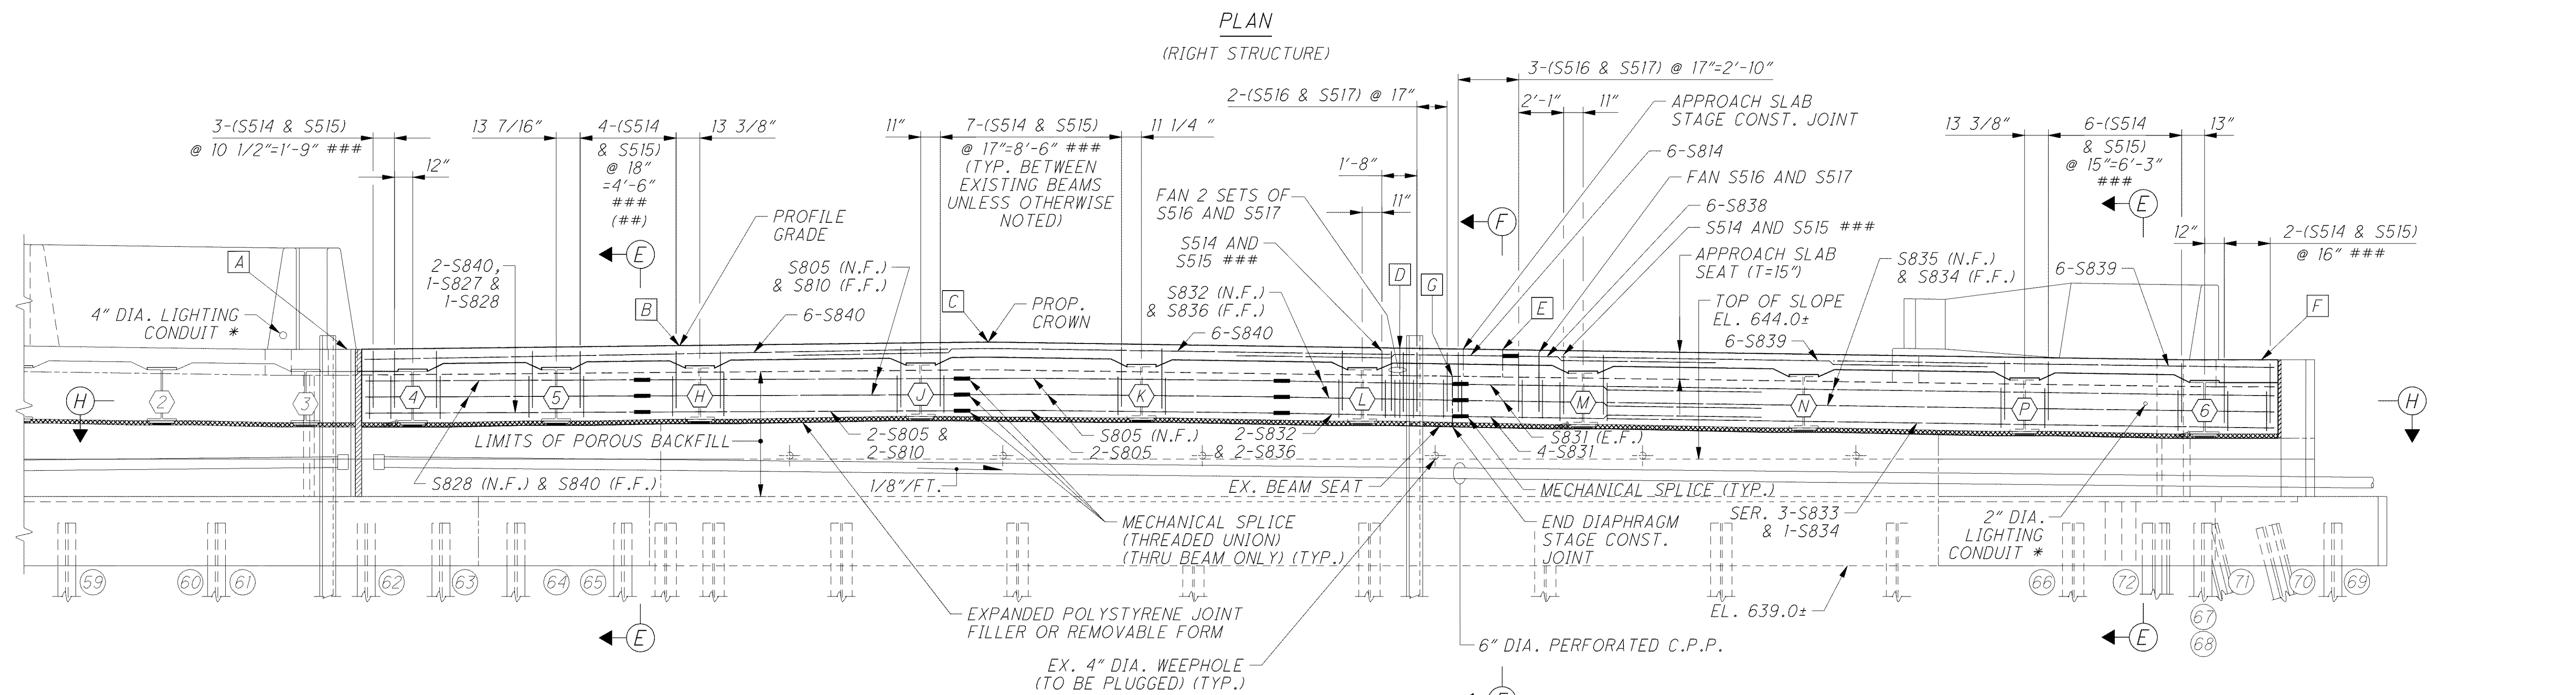


g:\project\c\0000048a001\drawing\lak\13486\bridge\lak002_0363\csd007.dgn 6/24/2008 3:54:28 PM troxberry

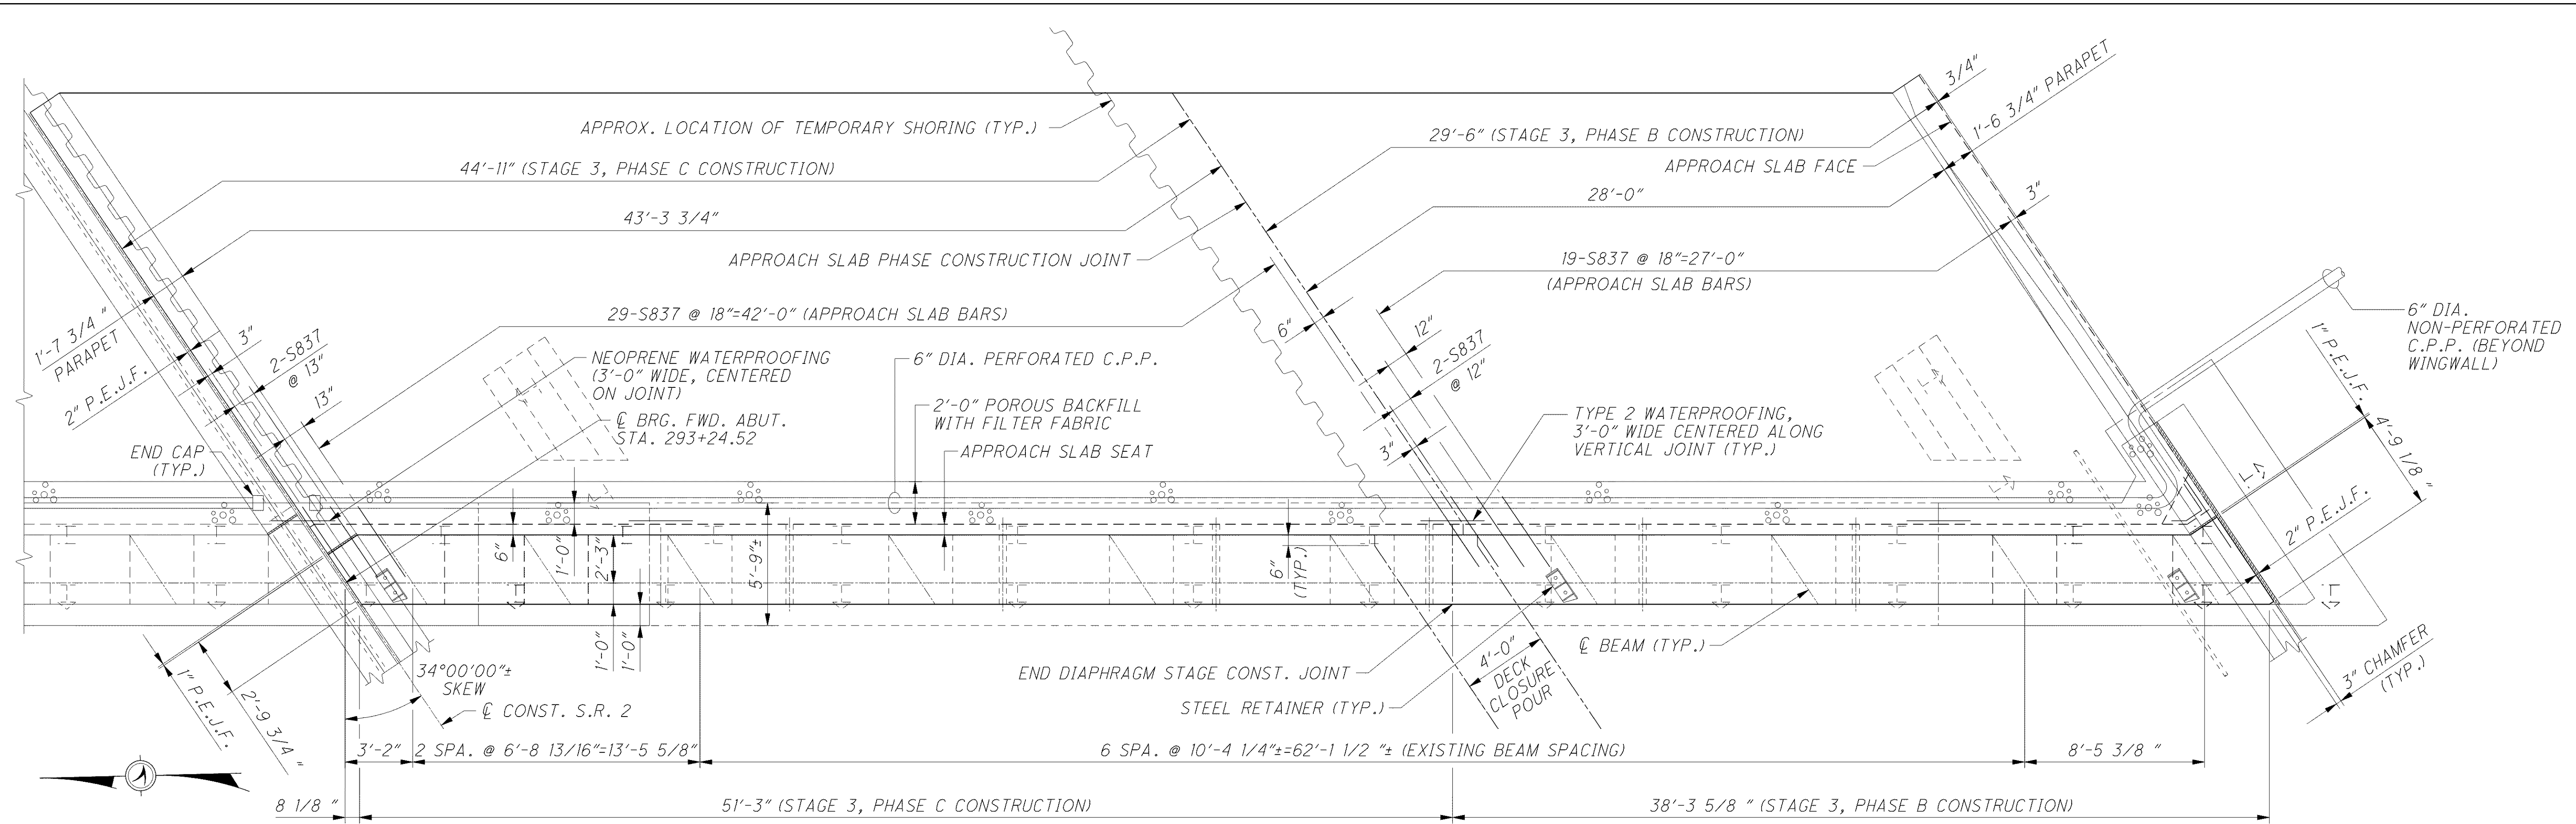

- NOTES:**
1. FOR SECTION E-E AND SECTION F-F SEE SHEET [28/44].
 2. FOR PILE PLAN, SEE SHEET [10/44].
 3. FOR SECTION H-H AND ADDITIONAL NOTES AND DETAILS, SEE SHEET [27/44].
 4. ELEVATIONS TAKEN AT CENTERLINE OF BEARING.
 5. MINIMUM BAR LAPS ARE AS FOLLOWS: #8 BARS = 87"

FORWARD ABUTMENT DIAPHRAGM ELEVATION TABLE (RIGHT STRUCTURE)

A	B	C	D	E	F	G
649.14	649.33	649.50	649.21	649.14	648.61	647.93

- LEGEND**
- * - INCLUDE WITH LIGHTING QUANTITIES FOR PAYMENT
 - ## - TYPICAL BETWEEN BEAMS 4-5 AND 5-H.
 - ### - BARS TO BE PLACED PARALLEL TO \bar{C} CONSTRUCTION.