


C:\Project\CV000048A001\Drawing\LAK\13486\bridge\LAK002_03631\sheets\002_03635CD009.dgn 6/26/2008 8:16:02 AM troxberry

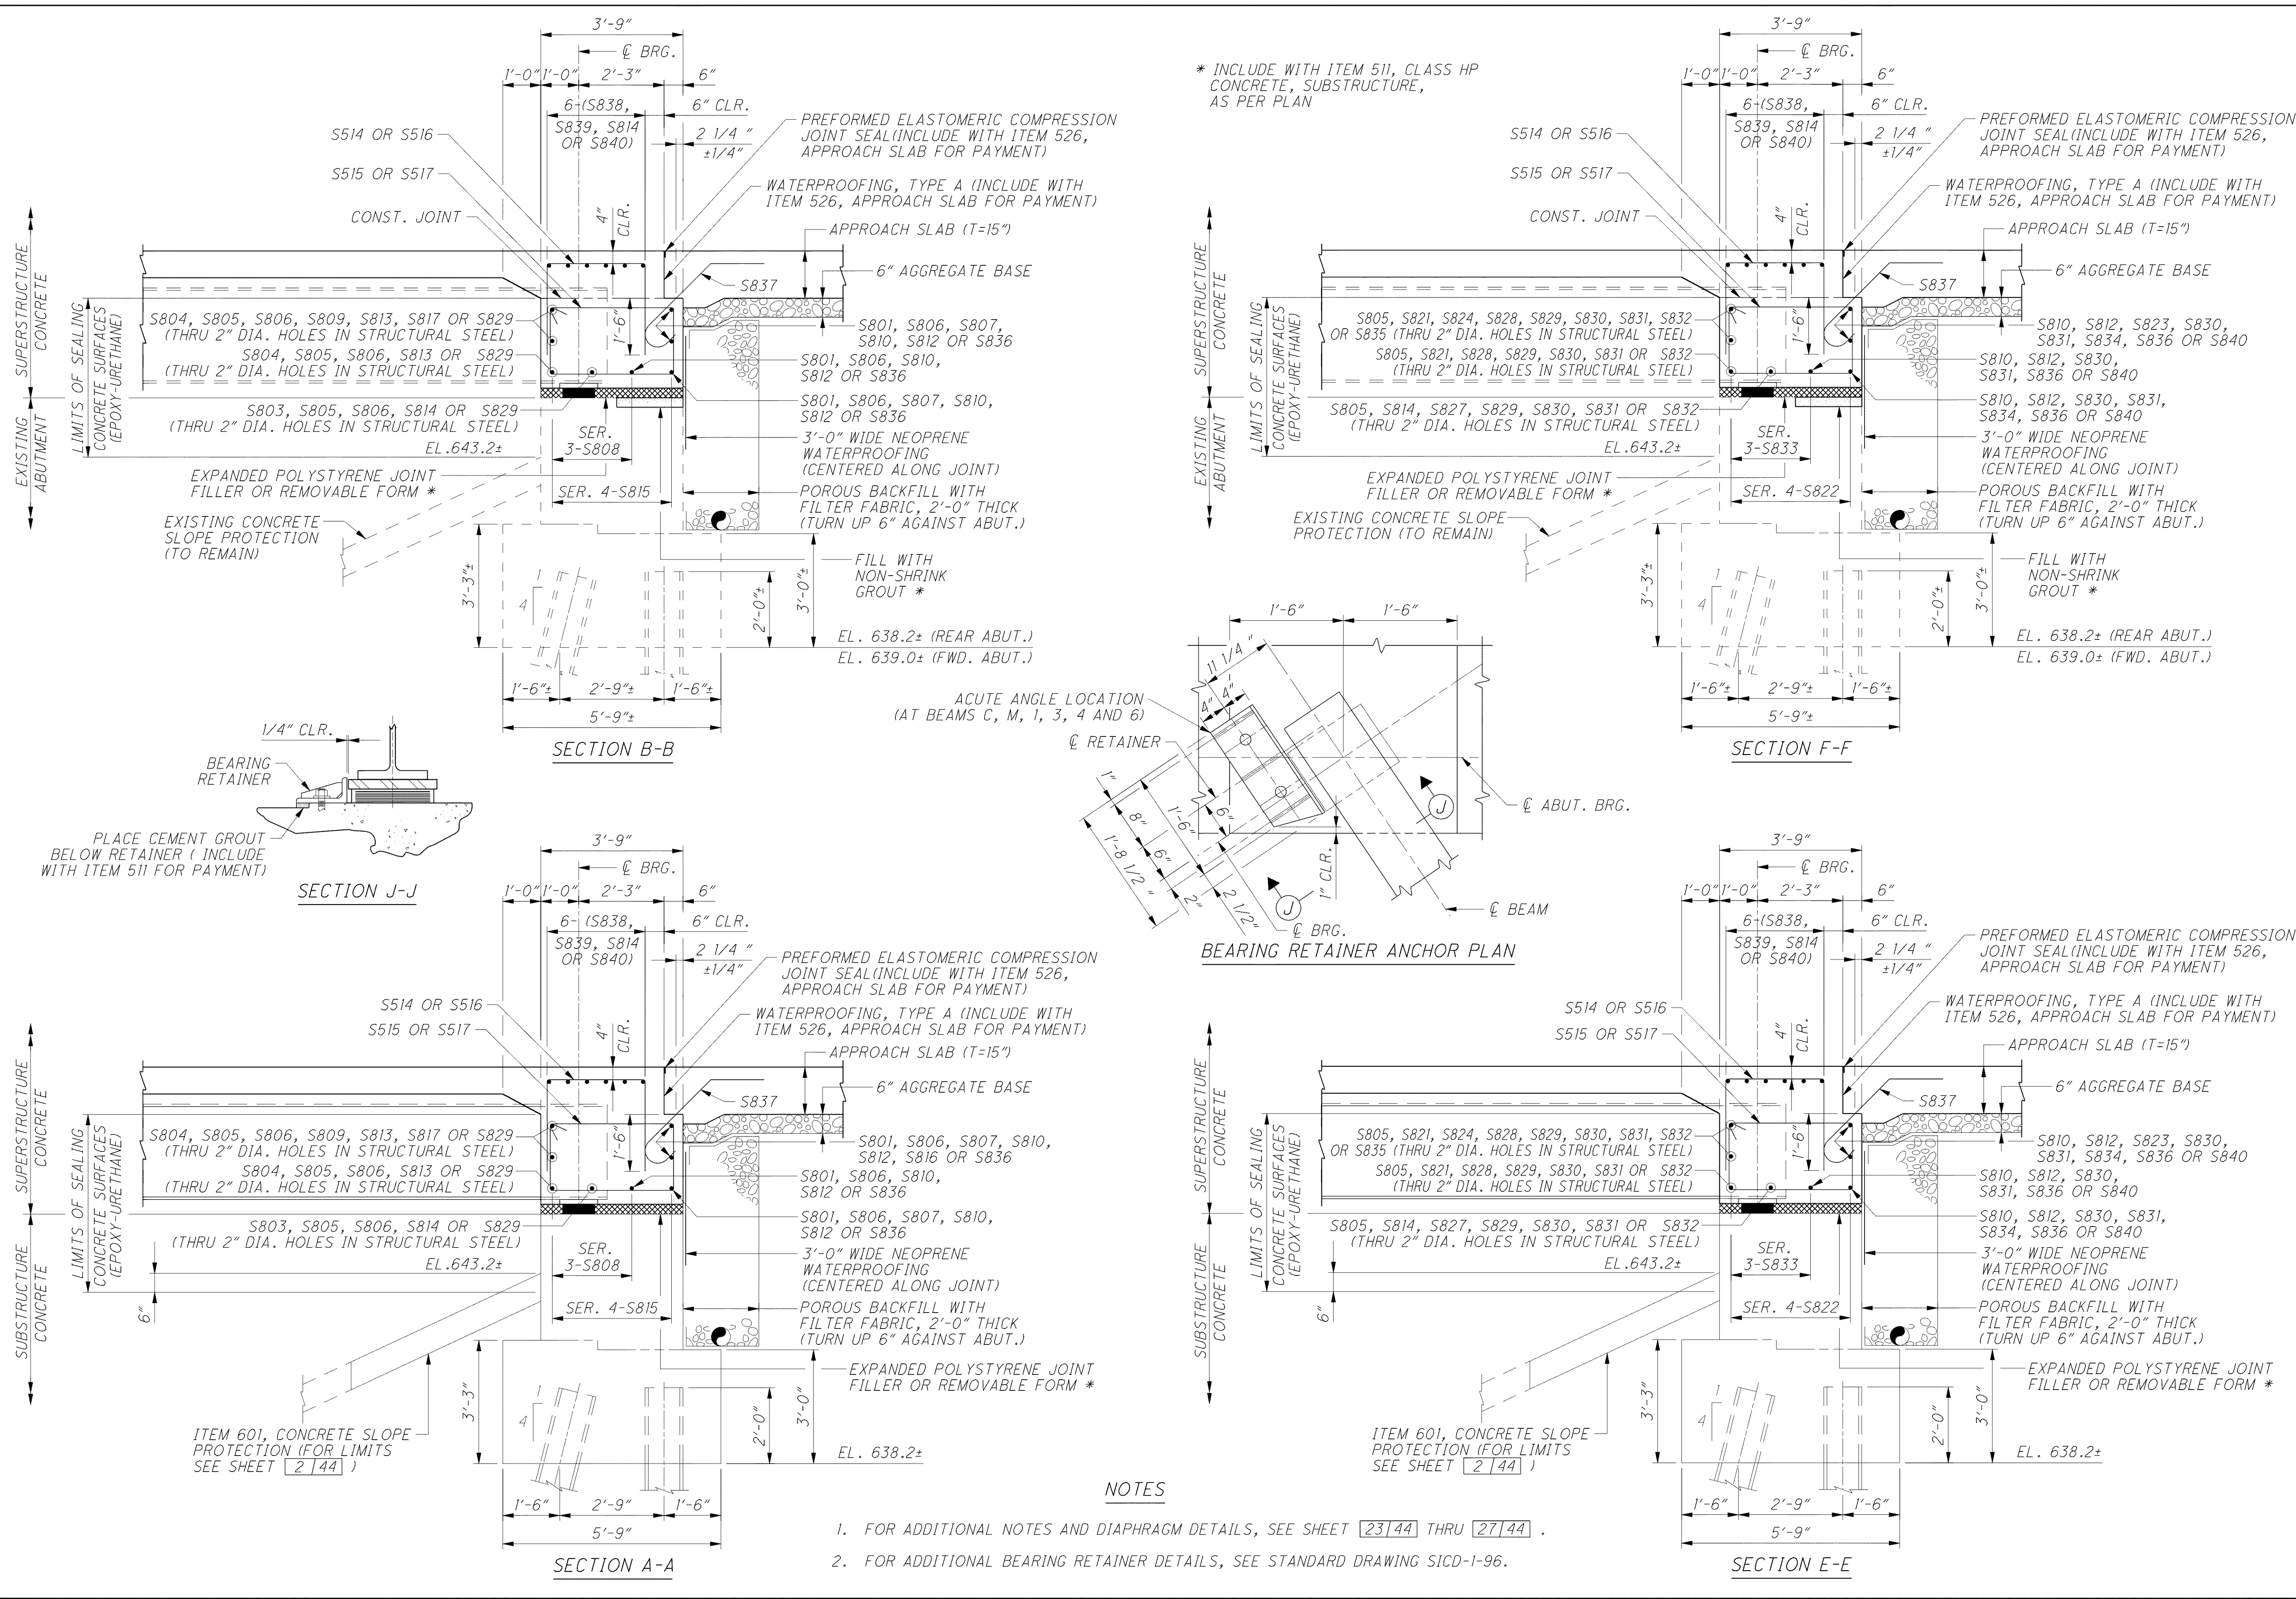

* INCLUDE WITH ITEM 511, CLASS HP CONCRETE, SUBSTRUCTURE, AS PER PLAN

DESIGN AGENCY: **ARCADIS**
 ARCADIS U.S., INC.
 100 Superior Avenue, Suite 1250 Cleveland, Ohio 44114
 Tel: 216-781-6177 Fax: 216-781-6243 www.arcadis-us.com

DESIGNED	SKS	CHECKED	CMD
DRAWN	MPB	REVISED	
REVIEWED	RBB	STRUCTURE FILE NUMBER	43004831L 4300513R
DATE	5/07		

ABUTMENT DIAPHRAGM DETAILS
 BRIDGE NO. LAK-2-0363 L&R
 STATE ROUTE 2 OVER EAST 361 ST STREET

LAK-2-3.32
PID 13486

28/44
 1299
 1679