

**LEGEND**

\* - (PARAPET) @ 12" C/C

**NOTES**

1. MINIMUM BAR LAPS:  
#4 BARS = 23"  
#6 BARS = 52"  
#5 BARS = 29"  
#8 BARS = 87"
2. FOR BEAM DETAILS AND NOTES SEE SHEET [21|44].
3. TRANSVERSE CONSTRUCTION JOINTS SHALL NOT BE PERMITTED IN THE DECK SLAB.
4. FOR TRANSVERSE SECTION INCLUDING LONGITUDINAL BAR SPACING AND SCREED ELEVATION TABLE AND ADDITIONAL NOTES SEE SHEET [29|44] AND [33|44].
5. FOR ADDITIONAL LIGHT POLE PILASTER NOTES AND DETAILS SEE ODOT STANDARD DRAWING HL-20-14.
6. FOR LIGHTING PLANS SEE SHEETS 1240 AND 1241 OF 1679.
7. FOR OUTSIDE PARAPET PANEL DETAILS SEE SHEET [32|44].
8. FOR CONTROL JOINTS FOR CONCRETE PARAPETS, SEE STANDARD DRAWING SBR-1-99.
9. PARAPET REINFORCING SHALL BE SPACED TO AVOID CONTROL JOINTS.

DESIGN AGENCY: **ARCADIS**  
 ARCADIS U.S., Inc.  
 100 Superior Avenue, Suite 1250 Cleveland, Ohio 44114  
 Tel: 216-781-6177 Fax: 216-781-6243 www.arcadis-us.com


DESIGNED	SKS	CHECKED	CMD
DRAWN	MPB	REVISED	
REVIEWED	RBB	STRUCTURE FILE NUMBER	4300483(L) 4300513(R)
DATE	5/07		

SLAB PLAN (LEFT STRUCTURE)  
 BRIDGE NO. LAK-2-0363 L&R  
 STATE ROUTE 2 OVER EAST 361 ST STREET

**LAK-2-3.32**  
**PID 13486**

31 / 44

1302  
1679

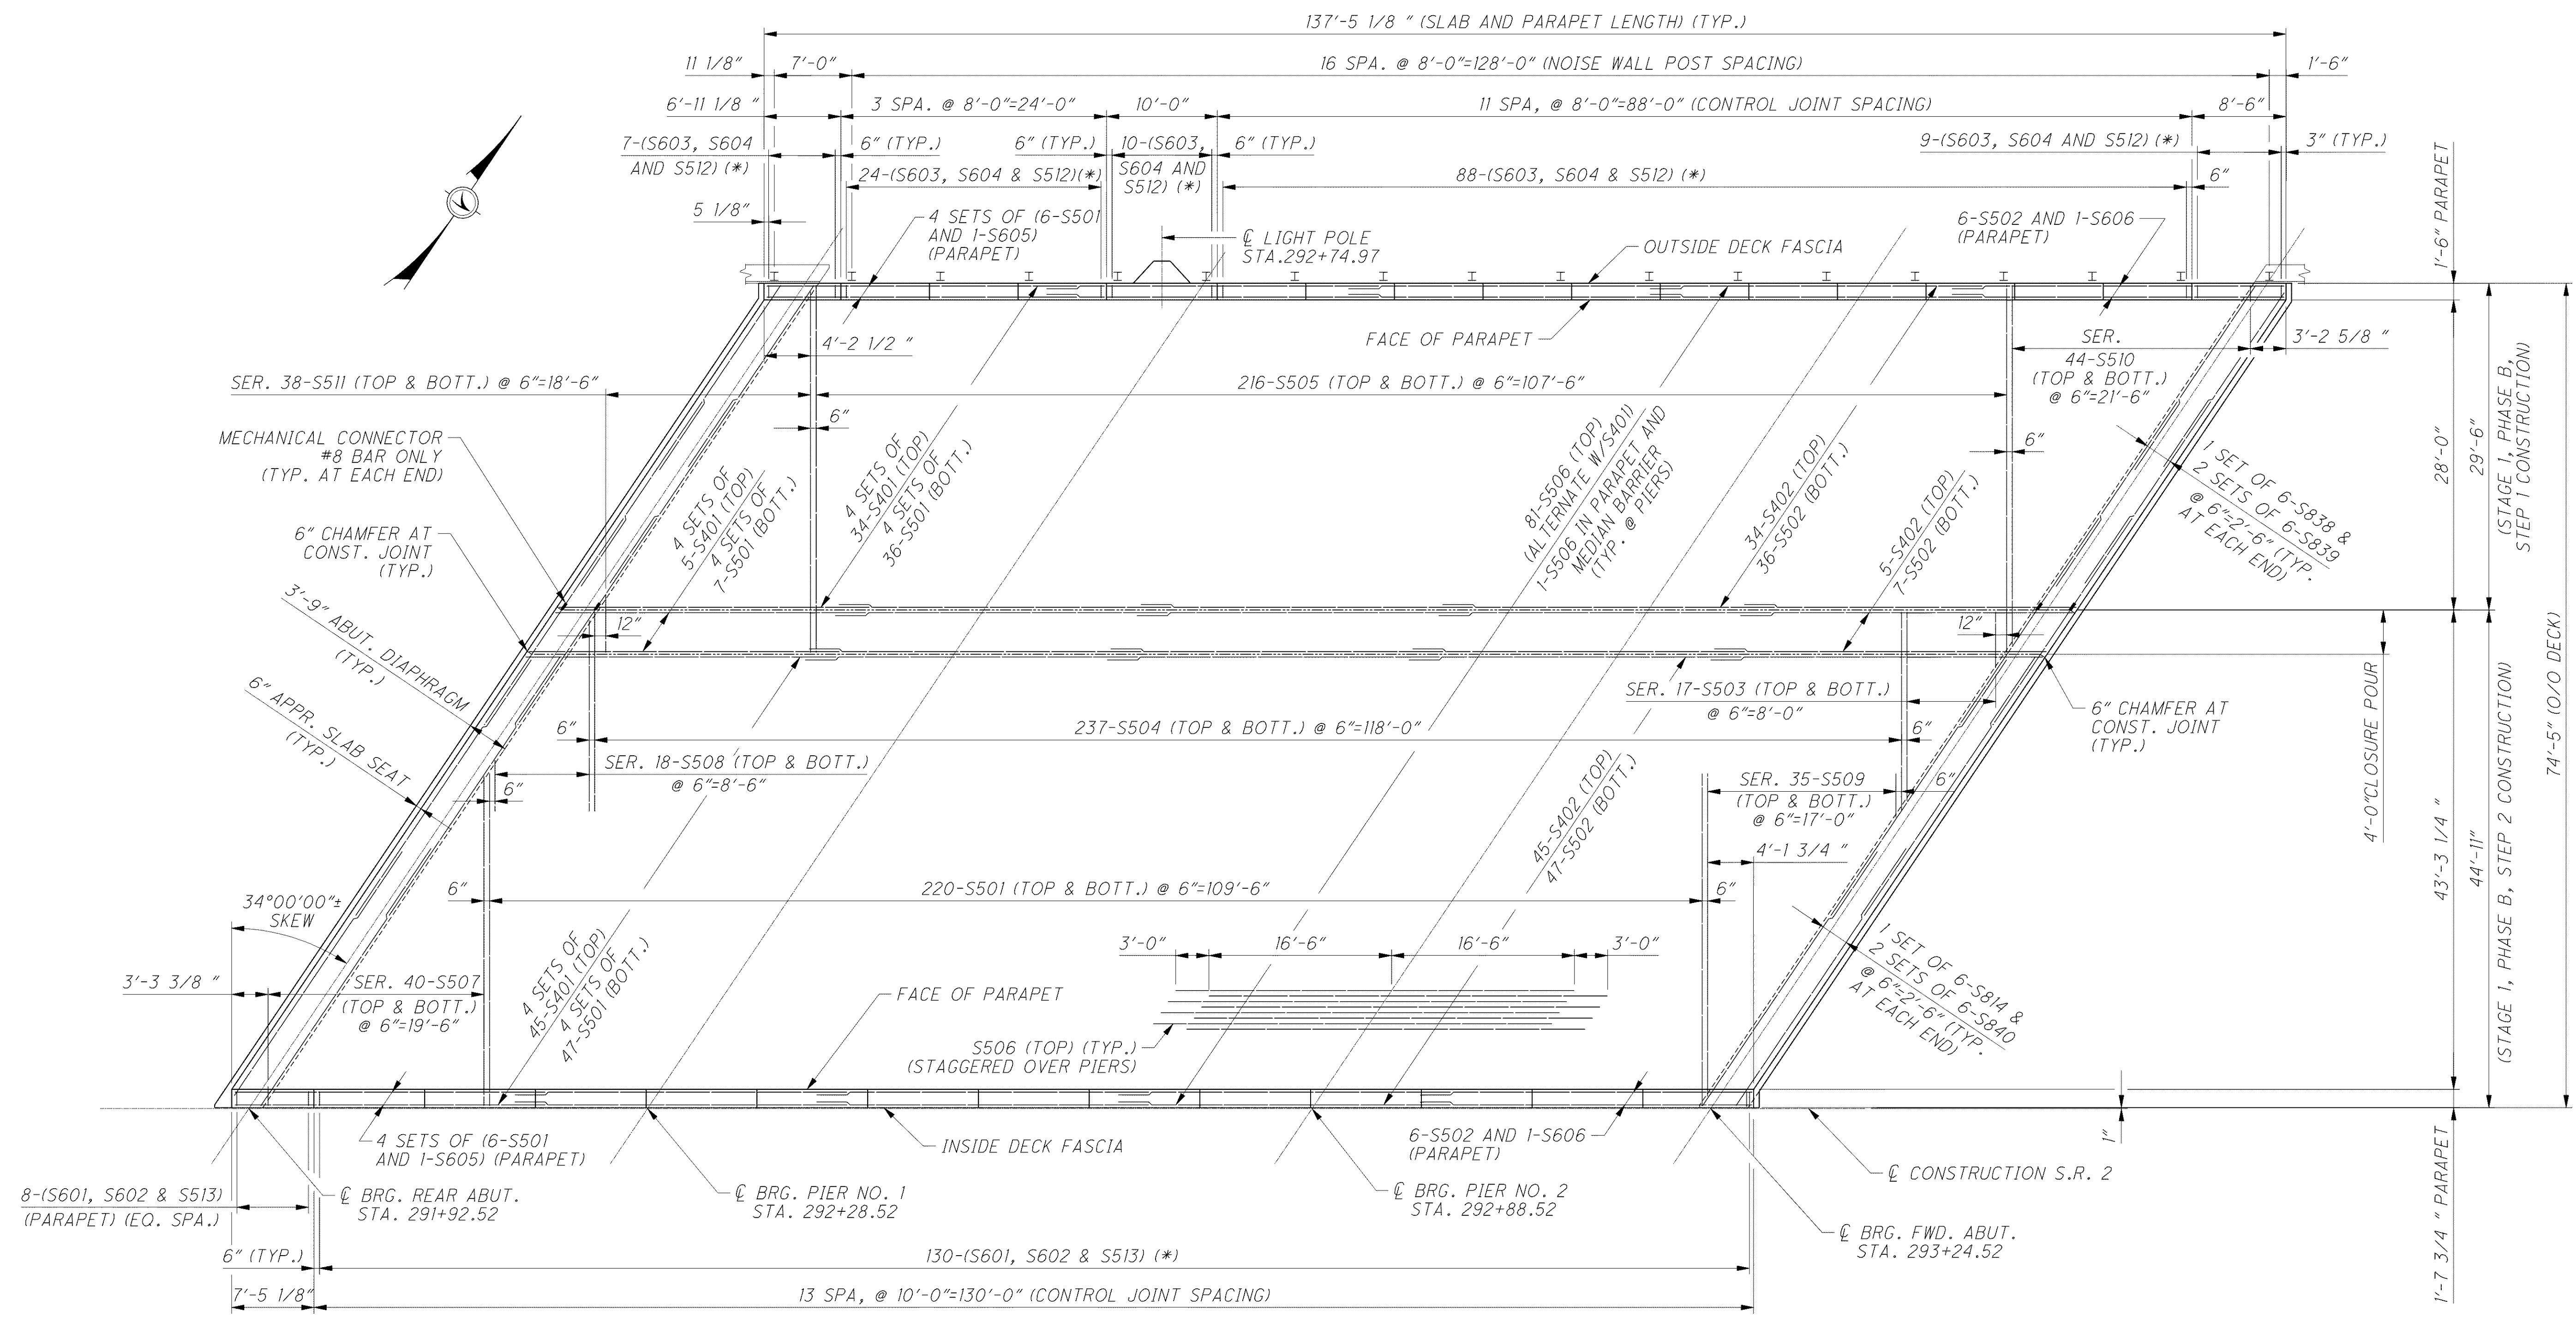

SLAB PLAN (LEFT STRUCTURE)

o:\project\cv000048a001\drawing\lak\13486\bridge\lak002\_0363\sheets\002\_0363CDP001.dgn 6/24/2008 3:44:12 PM troxberry