


j:\LAK\13486\bridge\LAK002_0400C\sheets\002_0400CPC003.dgn 03-JUL-2008 1:37PM lin tn

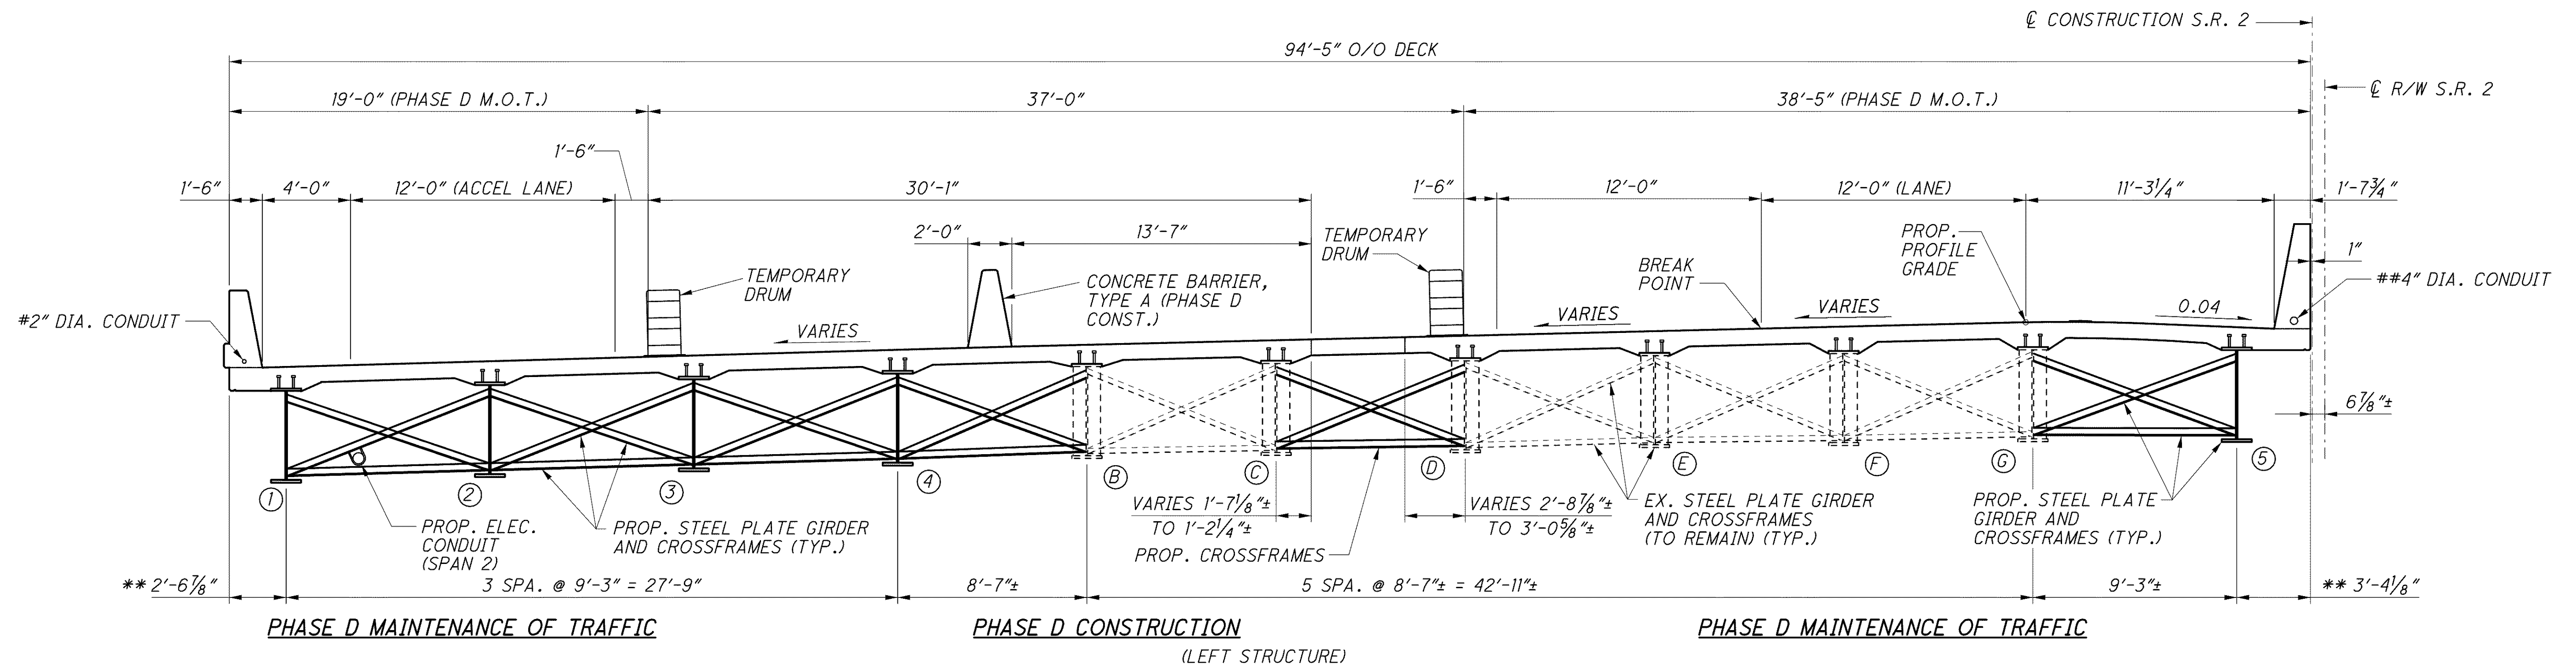

- * VARIES FROM 3'-9³/₈" AT STA. 309+61.35 TO 2'-6⁷/₈" AT STA. 310+79.71
- ** VARIES FROM 3'-3³/₈" AT STA. 310+53.46 TO 3'-4¹/₈" AT STA. 310+79.71
- # FROM STA. 311+31.57 TO END OF BRIDGE
- ** FULL LENGTH OF BRIDGE

- NOTE**
1. FOR LIST OF ABBREVIATIONS, SEE SHEET 4/67.
 2. ALL PHASES REFERENCED ARE TO BE COMPLETED UNDER STAGE 3 SEQUENCE OF CONSTRUCTION, SEE MOT DRAWINGS.

PHASE D BRIDGE CONSTRUCTION (LEFT BRIDGE)
 1. PLACE TYPE A CONCRETE BARRIER.
 2. REMOVE PHASE D MOT.

LAK-2-3.32 PID 13486	PHASED CONSTRUCTION DETAILS III BRIDGE NO. LAK-2-0400 L&R STATE ROUTE 2 OVER VINE STREET	10/67 1335 1679
DESIGNED: BMG CHECKED: PWP	DRAWN: NAL REVISED:	REVISIONS: RJO 4300572(L) 4300602(R)
DATE: 6-19-08	STRUCTURE FILE NUMBER:	DESIGN AGENCY: PARSONS BRINCKERHOFF QUADE & DOUGLAS, INC. 614 W. SUPERIOR AVE., SUITE 400 CLEVELAND, OHIO 44113