


J:\LAK\13486\bridge\LAK002_0400C\sheets\02_0400CRE001.dgn 03-JUL-2008 1:38PM lintn

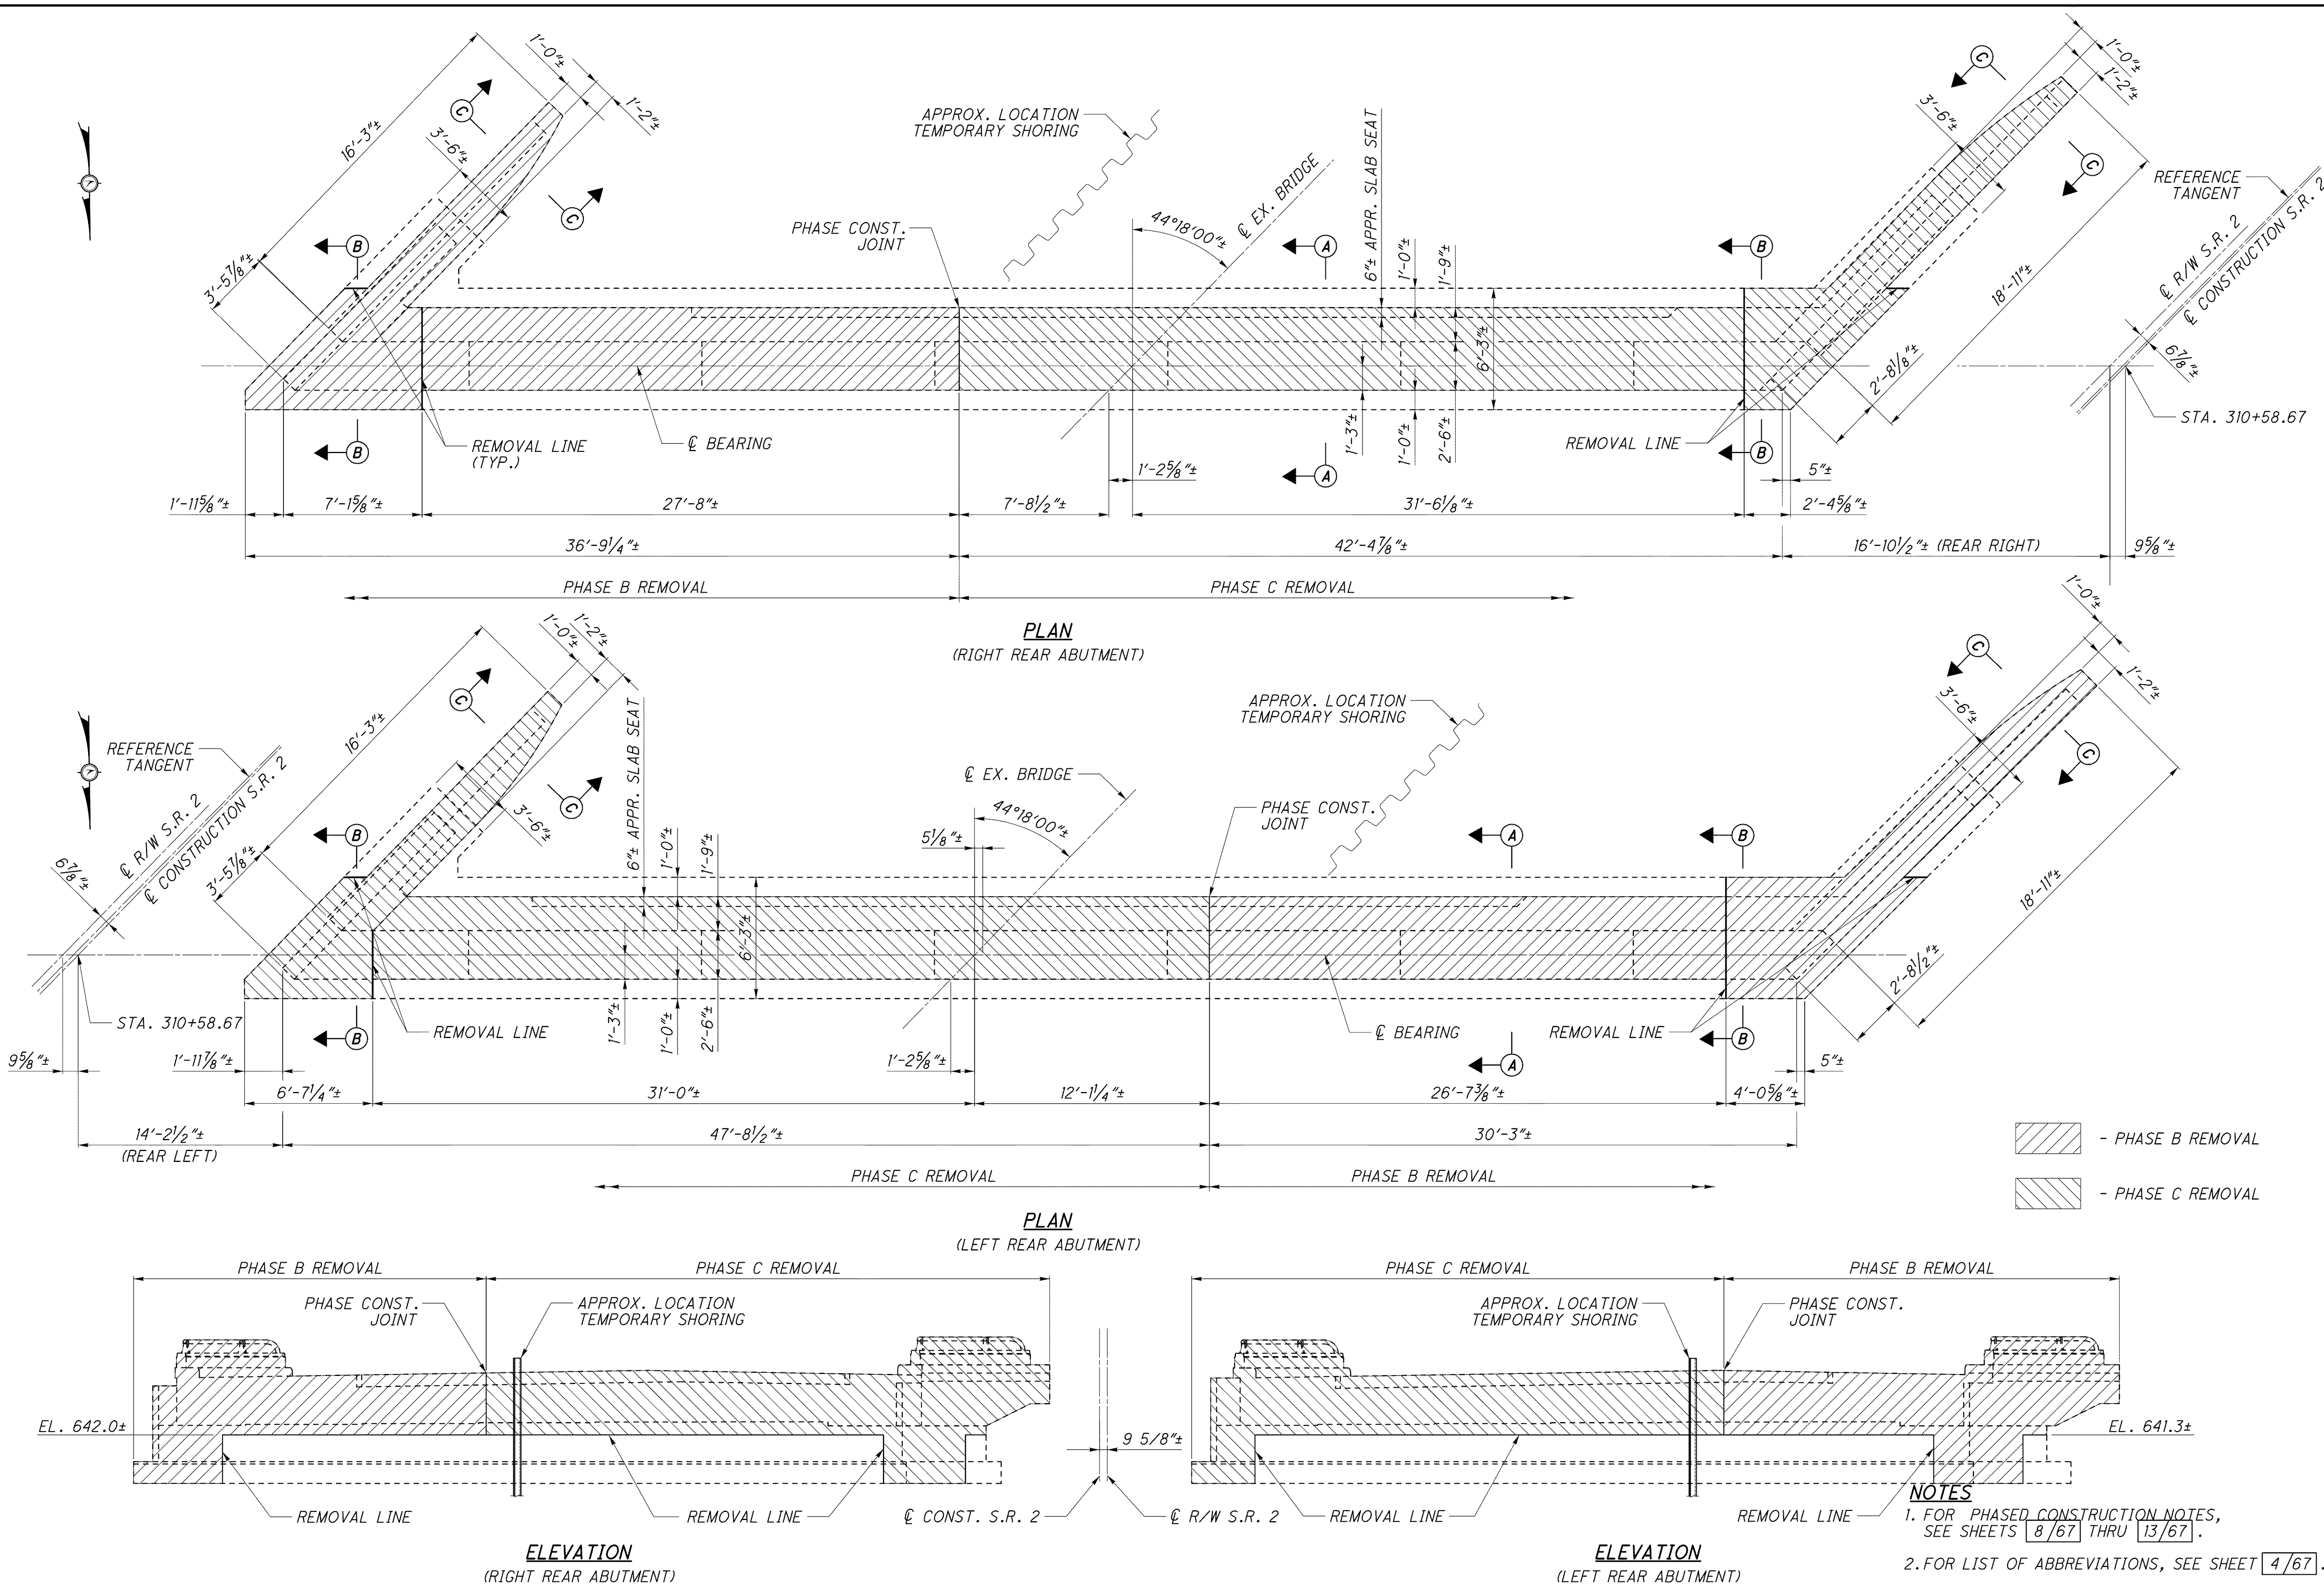

- PHASE B REMOVAL
 - PHASE C REMOVAL

NOTES

- FOR PHASED CONSTRUCTION NOTES, SEE SHEETS 8/67 THRU 13/67.
- FOR LIST OF ABBREVIATIONS, SEE SHEET 4/67.
- ALL PHASES REFERENCED ARE TO BE COMPLETED UNDER STAGE 3 SEQUENCE OF CONSTRUCTION, SEE MOT DRAWINGS.

DESIGN AGENCY PARSONS BRINCKERHOFF OUADE & DOUGLAS, INC. 614 W. SUPERIOR AVE., SUITE 400 CLEVELAND, OHIO 44113	DATE 6-19-08
	REVIEWED RJO
	DRAWN DCP
	DESIGNED ZM
STRUCTURE FILE NUMBER 4300572(L) 4300602(R)	REVISIONS REVISED JOZ
REAR ABUTMENT REMOVAL DETAILS BRIDGE NO. LAK-2-0400 L&R STATE ROUTE 2 OVER VINE STREET	
LAK-2-3.32 PID 13486	14/67