


PLAN
 (LEFT REAR ABUTMENT)

LEGEND
 * MINIMUM SLOPE OF PIPE IS 1/8 IN./FT.
 ** PLACE TEMPORARY END CAP ON PERFORATED C.P.P. AT PHASE B CONSTRUCTION JOINT UNTIL PHASE C PERFORATED C.P.P. CAN BE ATTACHED IN ITS FINAL POSITION.
 *** BARS TO BE FANNED
 # COST INCLUDED WITH SUBSTRUCTURE CONCRETE FOR PAYMENT.

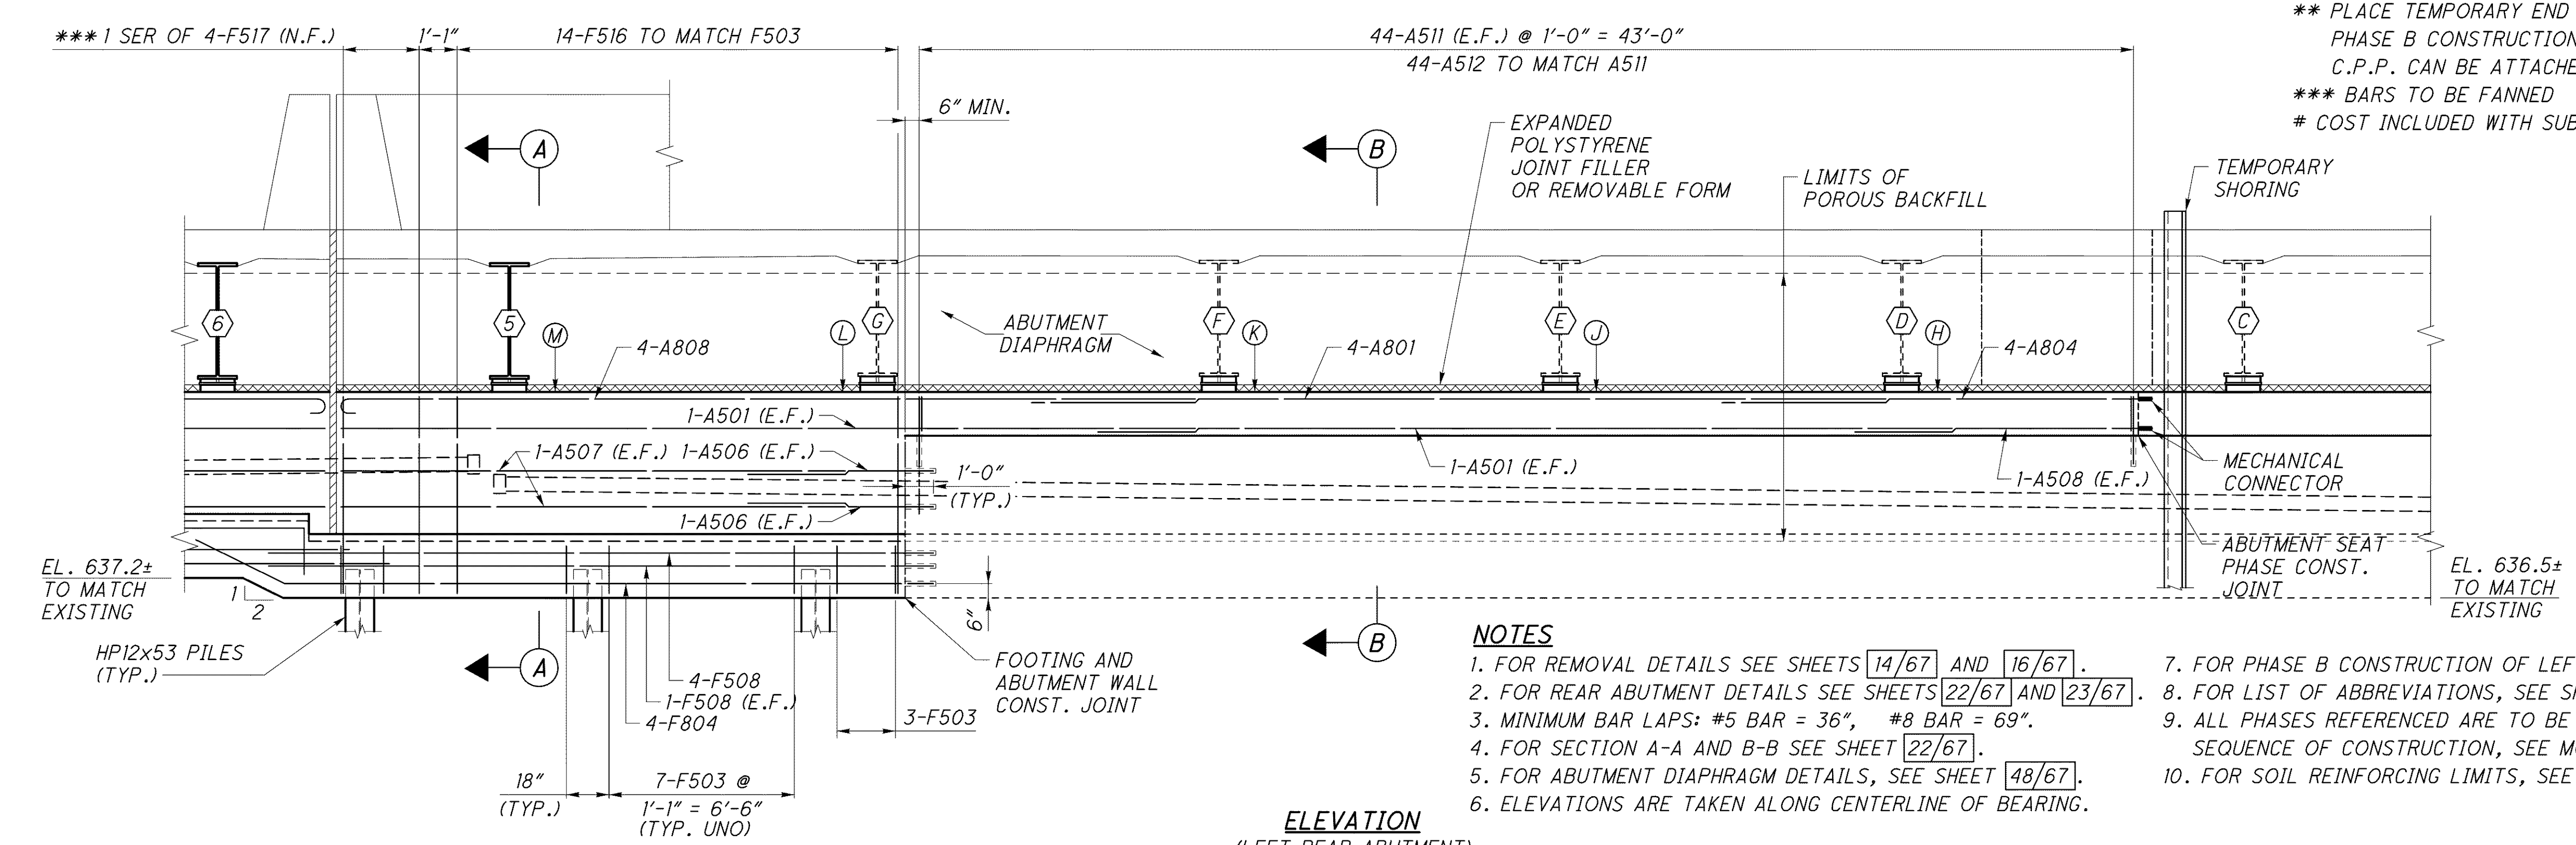

ELEVATION
 (LEFT REAR ABUTMENT)

ELEVATION TABLE	
H	643.44
J	643.63
K	643.77
L	643.93
M	643.92

- NOTES**
- FOR REMOVAL DETAILS SEE SHEETS 14/67 AND 16/67.
 - FOR REAR ABUTMENT DETAILS SEE SHEETS 22/67 AND 23/67.
 - MINIMUM BAR LAPS: #5 BAR = 36", #8 BAR = 69".
 - FOR SECTION A-A AND B-B SEE SHEET 22/67.
 - FOR ABUTMENT DIAPHRAGM DETAILS, SEE SHEET 48/67.
 - ELEVATIONS ARE TAKEN ALONG CENTERLINE OF BEARING.
 - FOR PHASE B CONSTRUCTION OF LEFT REAR ABUTMENT SEE SHEET 21/67.
 - FOR LIST OF ABBREVIATIONS, SEE SHEET 4/67.
 - ALL PHASES REFERENCED ARE TO BE COMPLETED UNDER STAGE 3 SEQUENCE OF CONSTRUCTION, SEE MOT DRAWINGS.
 - FOR SOIL REINFORCING LIMITS, SEE SHEET 23/67.

j:\LAK\13486\bridge\LAK002_0400C\sheets\02_0400CAR003.dgn 03-JUL-2008 1:40PM lintn