


LEGEND

- ** BARS PLACED PARALLEL TO ϕ OF GIRDER AND SPACING MEASURED ALONG ϕ OF ABUTMENT
- * COST INCLUDED WITH SUBSTRUCTURE CONCRETE FOR PAYMENT.

PLAN
(LEFT FORWARD ABUTMENT DIAPHRAGM)
(TOP 4-#8 BARS, BOTTOM 5-#8 BARS, & SHEAR REINFORCING NOT SHOWN FOR CLARITY)

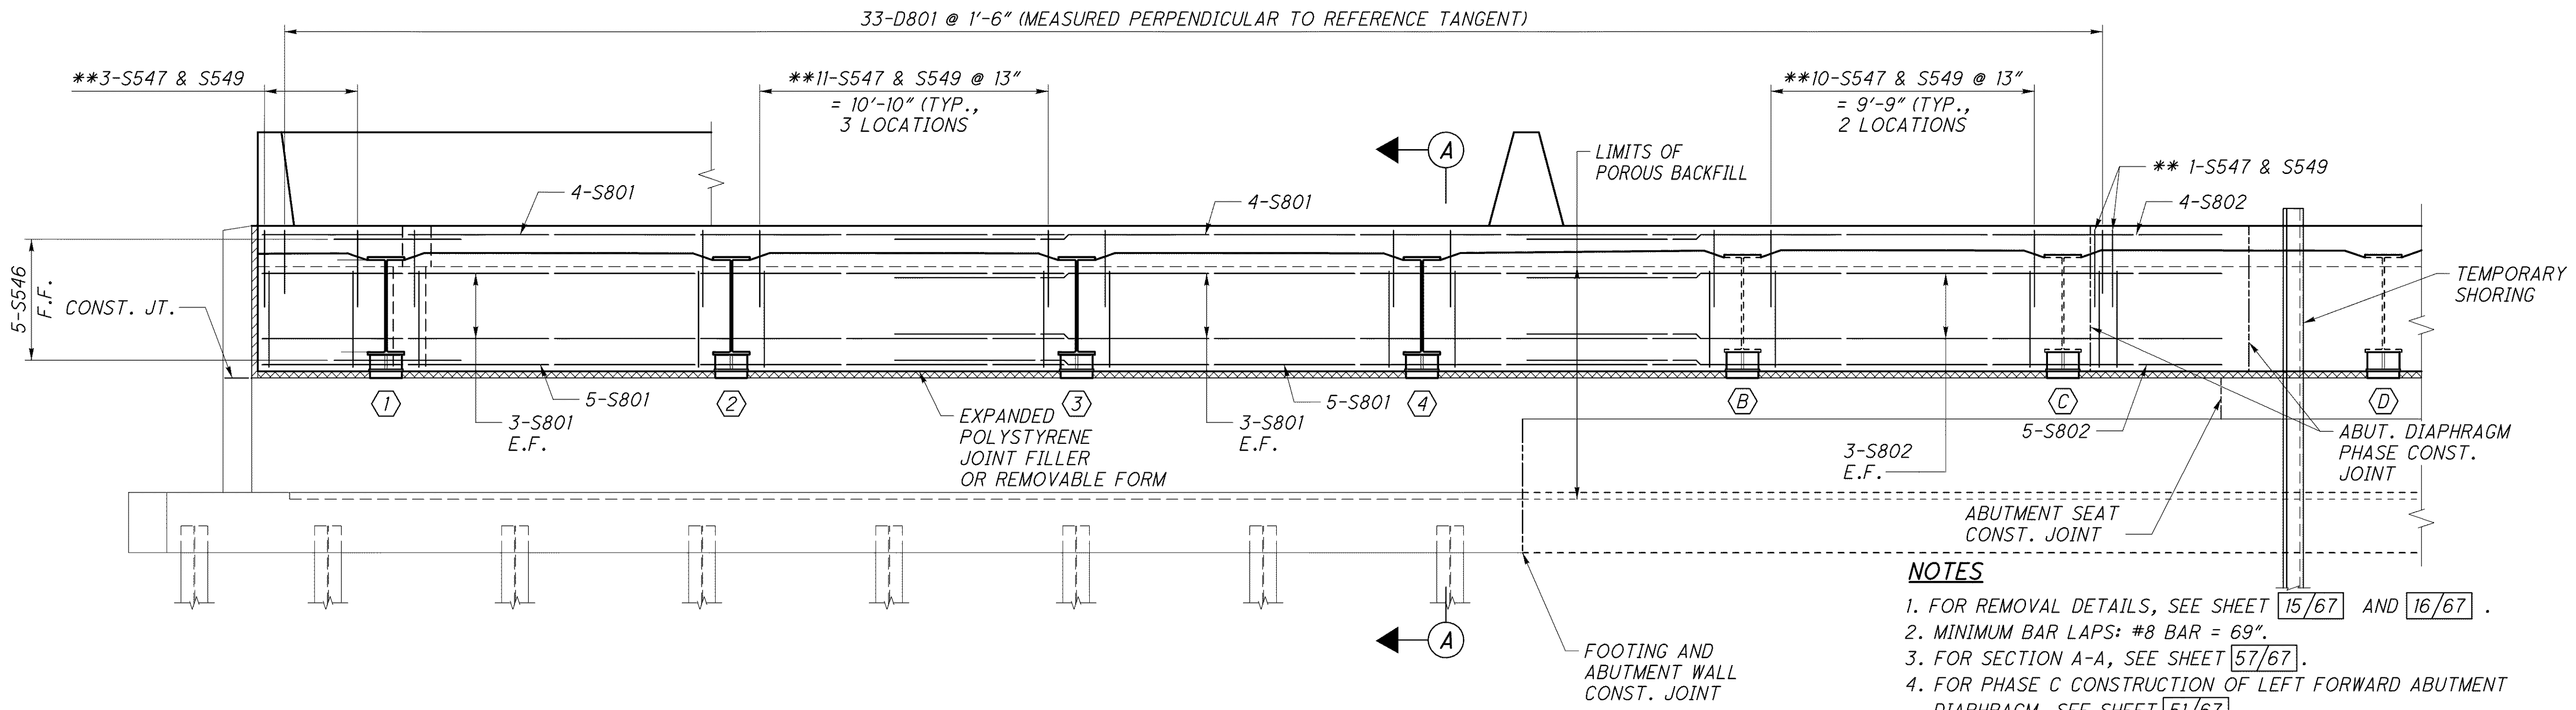

ELEVATION
(LEFT FORWARD ABUTMENT DIAPHRAGM)

NOTES

1. FOR REMOVAL DETAILS, SEE SHEET 15/67 AND 16/67.
2. MINIMUM BAR LAPS: #8 BAR = 69".
3. FOR SECTION A-A, SEE SHEET 57/67.
4. FOR PHASE C CONSTRUCTION OF LEFT FORWARD ABUTMENT DIAPHRAGM, SEE SHEET 51/67.
5. FOR ADDITIONAL NOTES, SEE SHEET 55/67.
6. FOR LIST OF ABBREVIATIONS, SEE SHEET 4/67.
7. ALL PHASES REFERENCED ARE TO BE COMPLETED UNDER STAGE 3 SEQUENCE OF CONSTRUCTION, SEE MOT DRAWINGS.

j:\LAK\13486\bridge\LAK002_0400C\sheets\02_0400CSD017.dgn 03-JUL-2008 1:48PM lintn

DATE	6-19-08
REVIEWED	RJO
DRAWN	NAL
DESIGNED	BMG
CHECKED	PWP
STRUCTURE FILE NUMBER	4300572(L) 4300602(R)