


J:\LAK\13486\bridge\LAK002_0486C\sheets\002_0486CGP001.dgn 03-JUL-2008 1:33PM lntn

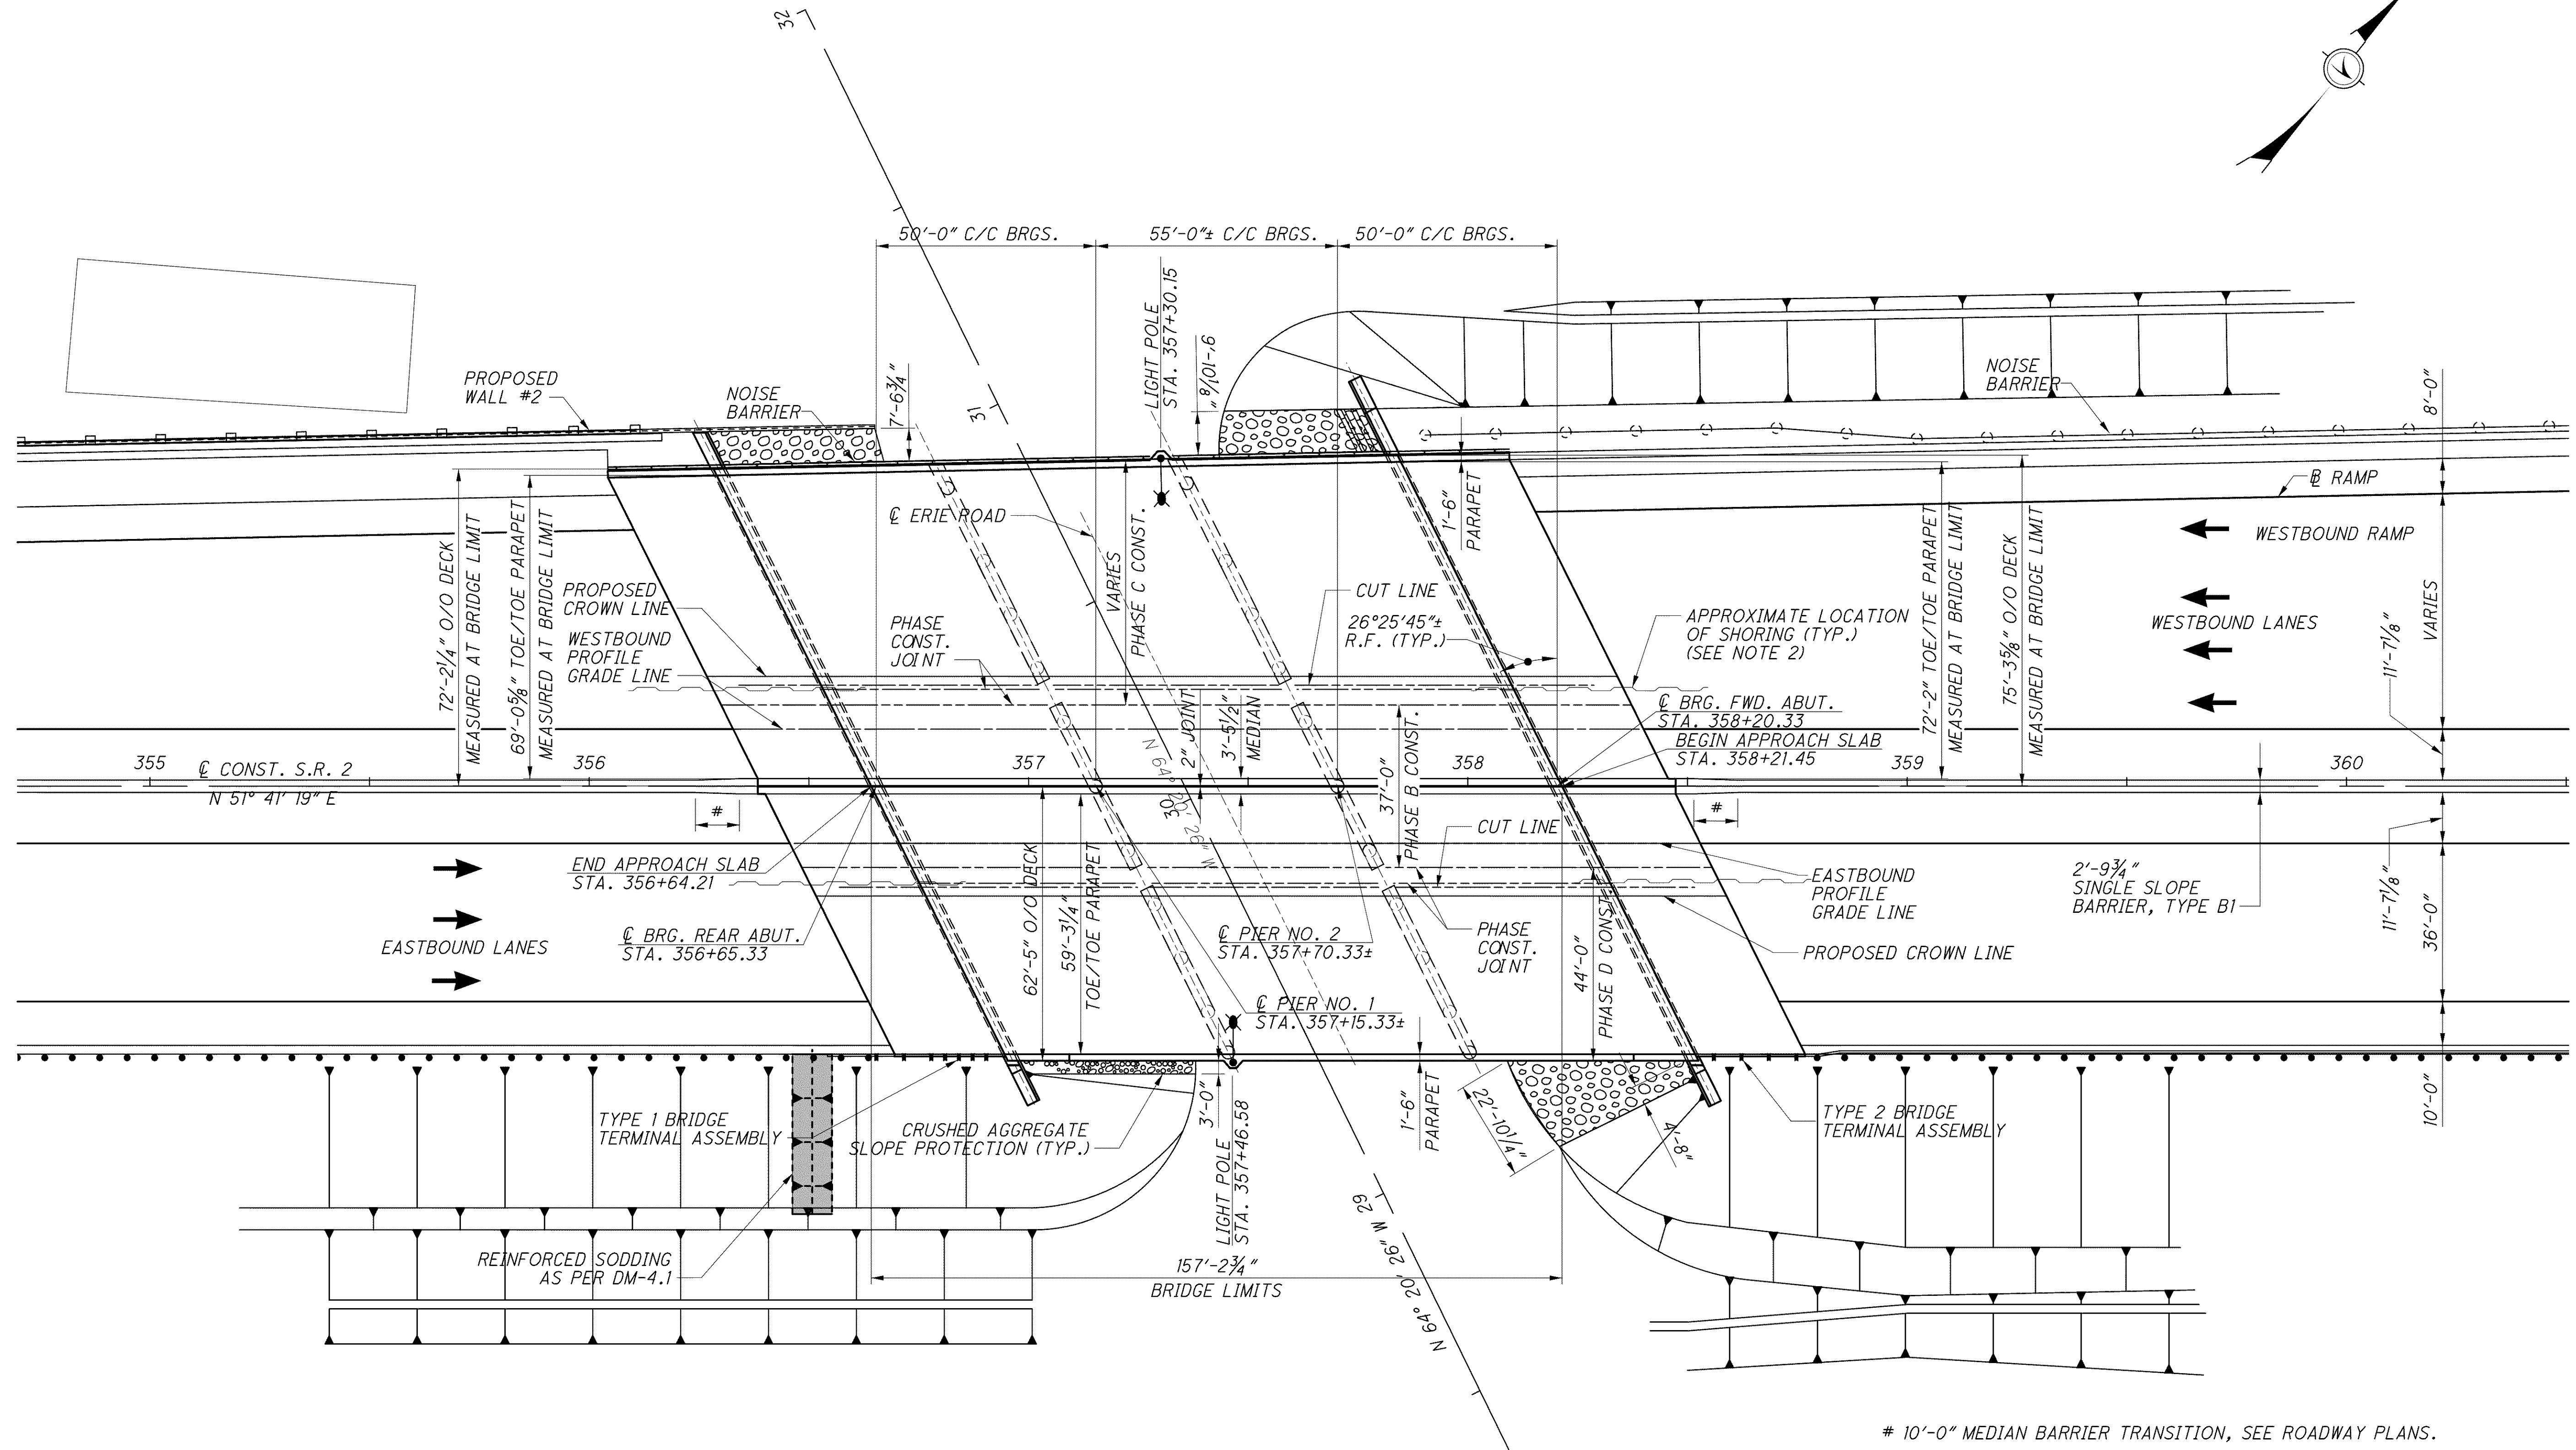

GENERAL PLAN

NOTES:

1. FOR LIST OF ABBREVIATIONS SEE SHEET 4/70.
2. TEMPORARY SHORING SHALL HAVE A MINIMUM SECTION MODULUS OF 20.6 IN³ AND A MAXIMUM TIP ELEVATION OF 590.5.

DATE	6-19-08
REVIEWED	RJO
DESIGNED	P.J.L.
DRAWN	L.E.L.
CHECKED	E.B.S.
REVISED	
STRUCTURE FILE NUMBER	4300696 (L) 4300726 (R)

GENERAL PLAN
 BRIDGE NO. LAK-2-0486 L&R
 STATE ROUTE 2 OVER ERIE ROAD

LAK-2-3.32
 PID No. 13486