



j:\LAK\13486\bridge\LAK002_0486\c_sheets\002_0486CRE002.dgn 03-JUL-2008 1:38PM lintn

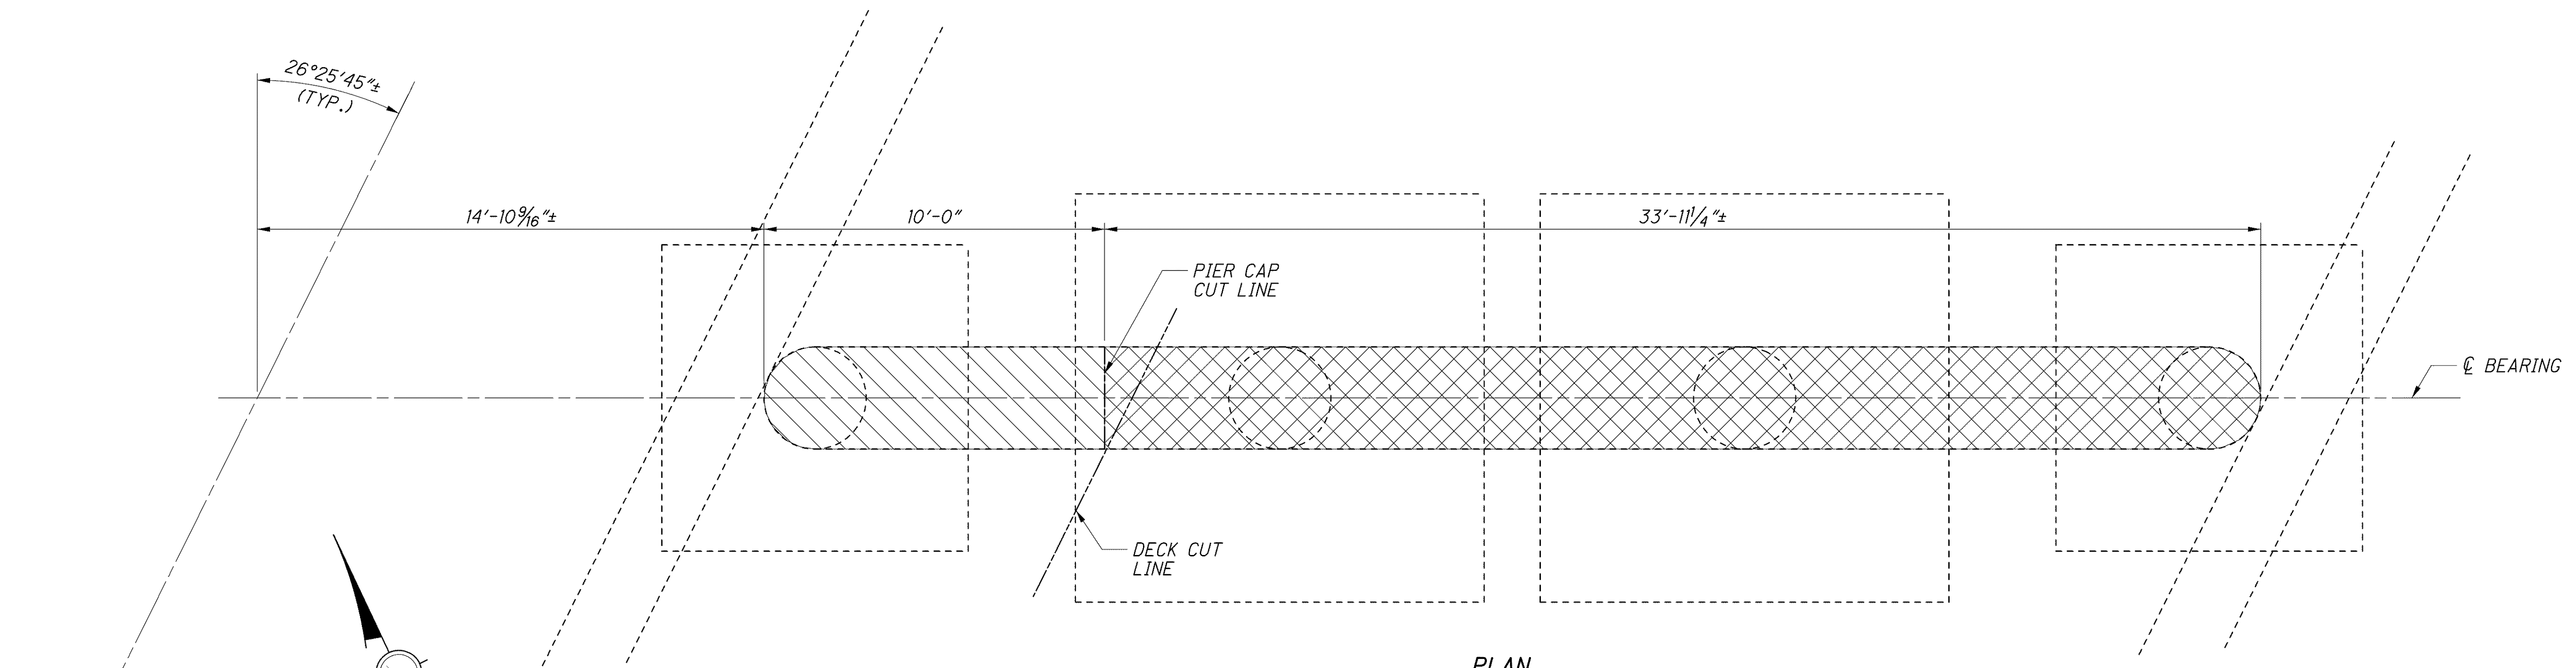

PLAN
EASTBOUND SHOWN
WESTBOUND SIMILAR

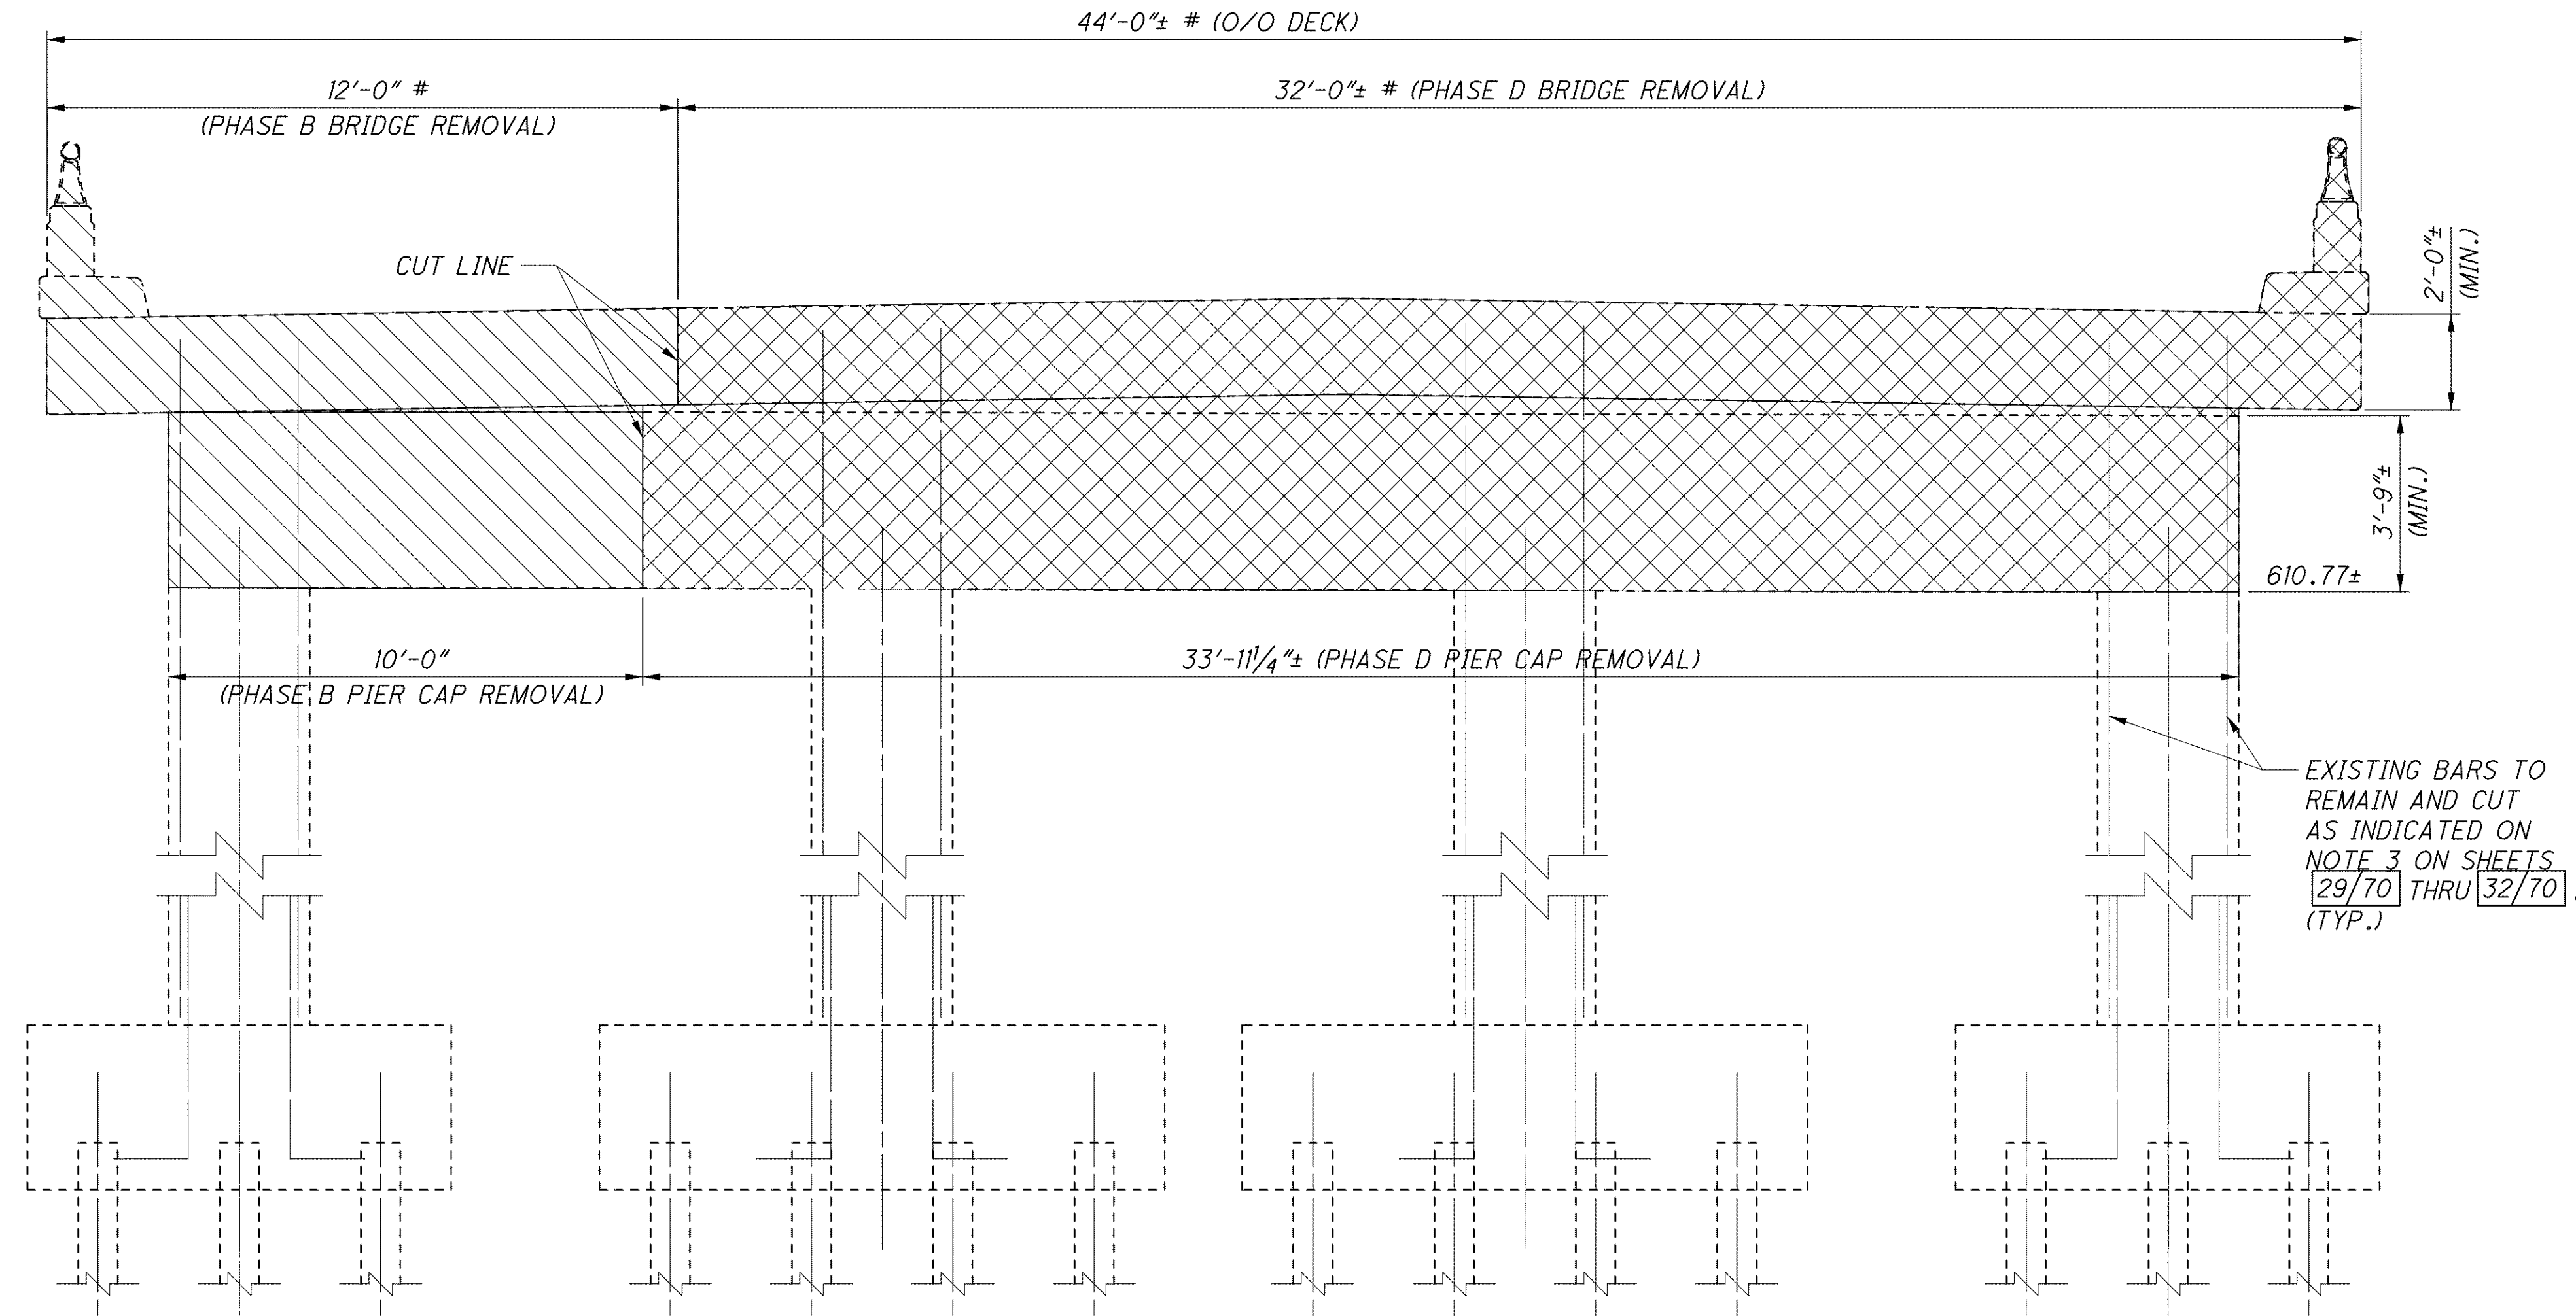

ELEVATION
EASTBOUND SHOWN
WESTBOUND SIMILAR

NOTES:

1. # - DIMENSIONS ARE MEASURED PERPENDICULAR TO CENTERLINE OF S.R. 2.
2. FOR PHASE CONSTRUCTION DETAILS SEE SHEETS 7/70 THRU 9/70.
3. FOR LIST OF ABBREVIATIONS SEE SHEET 4/70.

LEGEND:

- PORTIONS OF STRUCTURE REMOVED DURING PHASE B REMOVAL
- PORTIONS OF STRUCTURE REMOVED DURING PHASE C OR PHASE D REMOVAL