


PLAN

NOTES:


1. FOR SECTION B-B, SECTION C-C AND ADDITIONAL NOTES SEE SHEET 19/70.
2. ELEVATIONS ARE TAKEN ALONG CENTERLINE OF BEARING.
3. FOR ABUTMENT DIAPHRAGM DETAILS, SEE SHEETS 37/70 AND 41/70.
4. FOR LIST OF ABBREVIATIONS SEE SHEET 4/70.

LEGEND:

\*\* - BARS TO BE PLACED PARALLEL TO  $\phi$  CONSTRUCTION

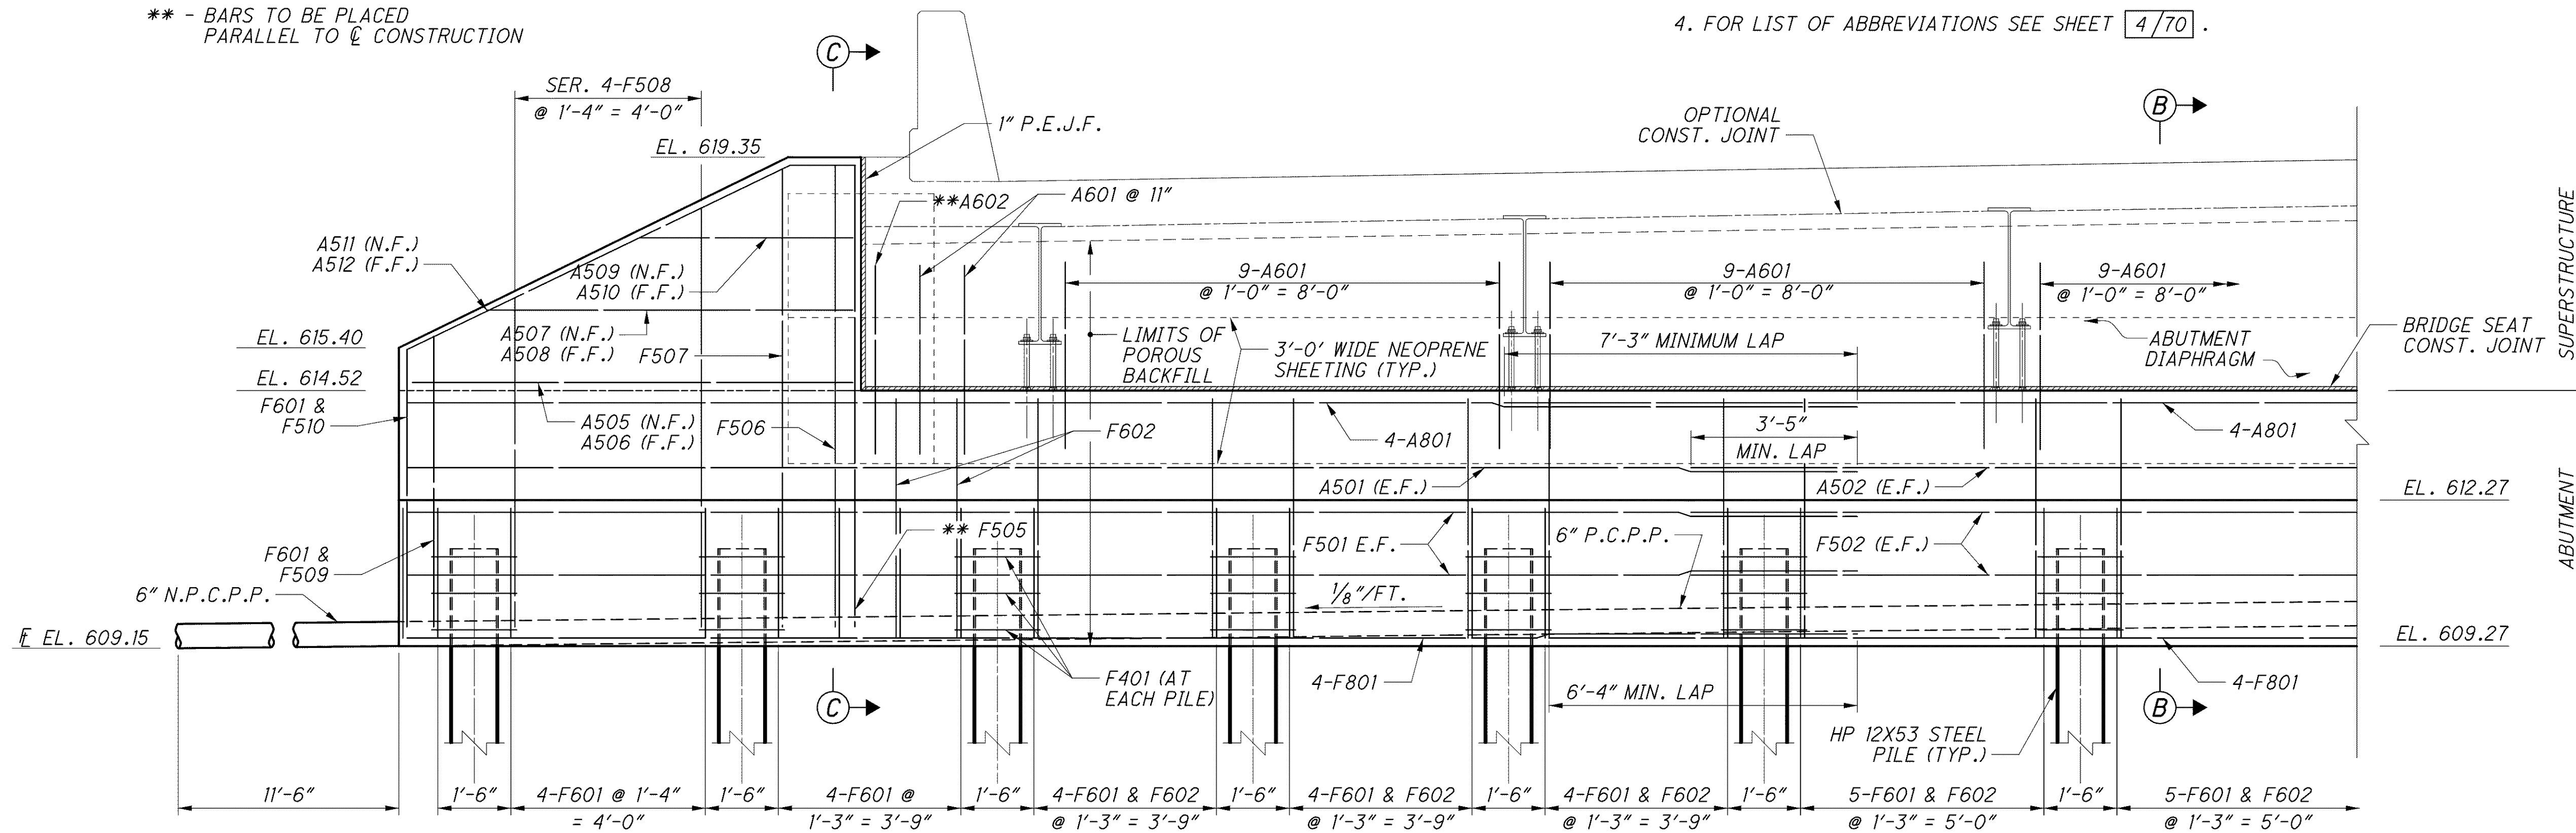

ELEVATION

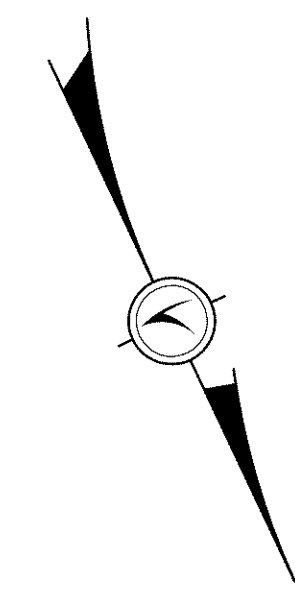

DESIGNED	P.J.L.	CHECKED	EBS
DRAWN	L.E.L.	REVISED	
REVIEWED	R.J.O.	STRUCTURE FILE NUMBER	4300696 (L) 4300726 (R)
DATE	6-19-08		

j:\LAK\13486\bridge\LAK002\_0486C\sheets\002\_0486CAR001.dgn 03-JUL-2008 1:39PM lntrn