



j:\LAK\13486\bridge\LAK002_0486C\sheets\002_0486CPI004.dgn 03-JUL-2008 1:42PM imtn

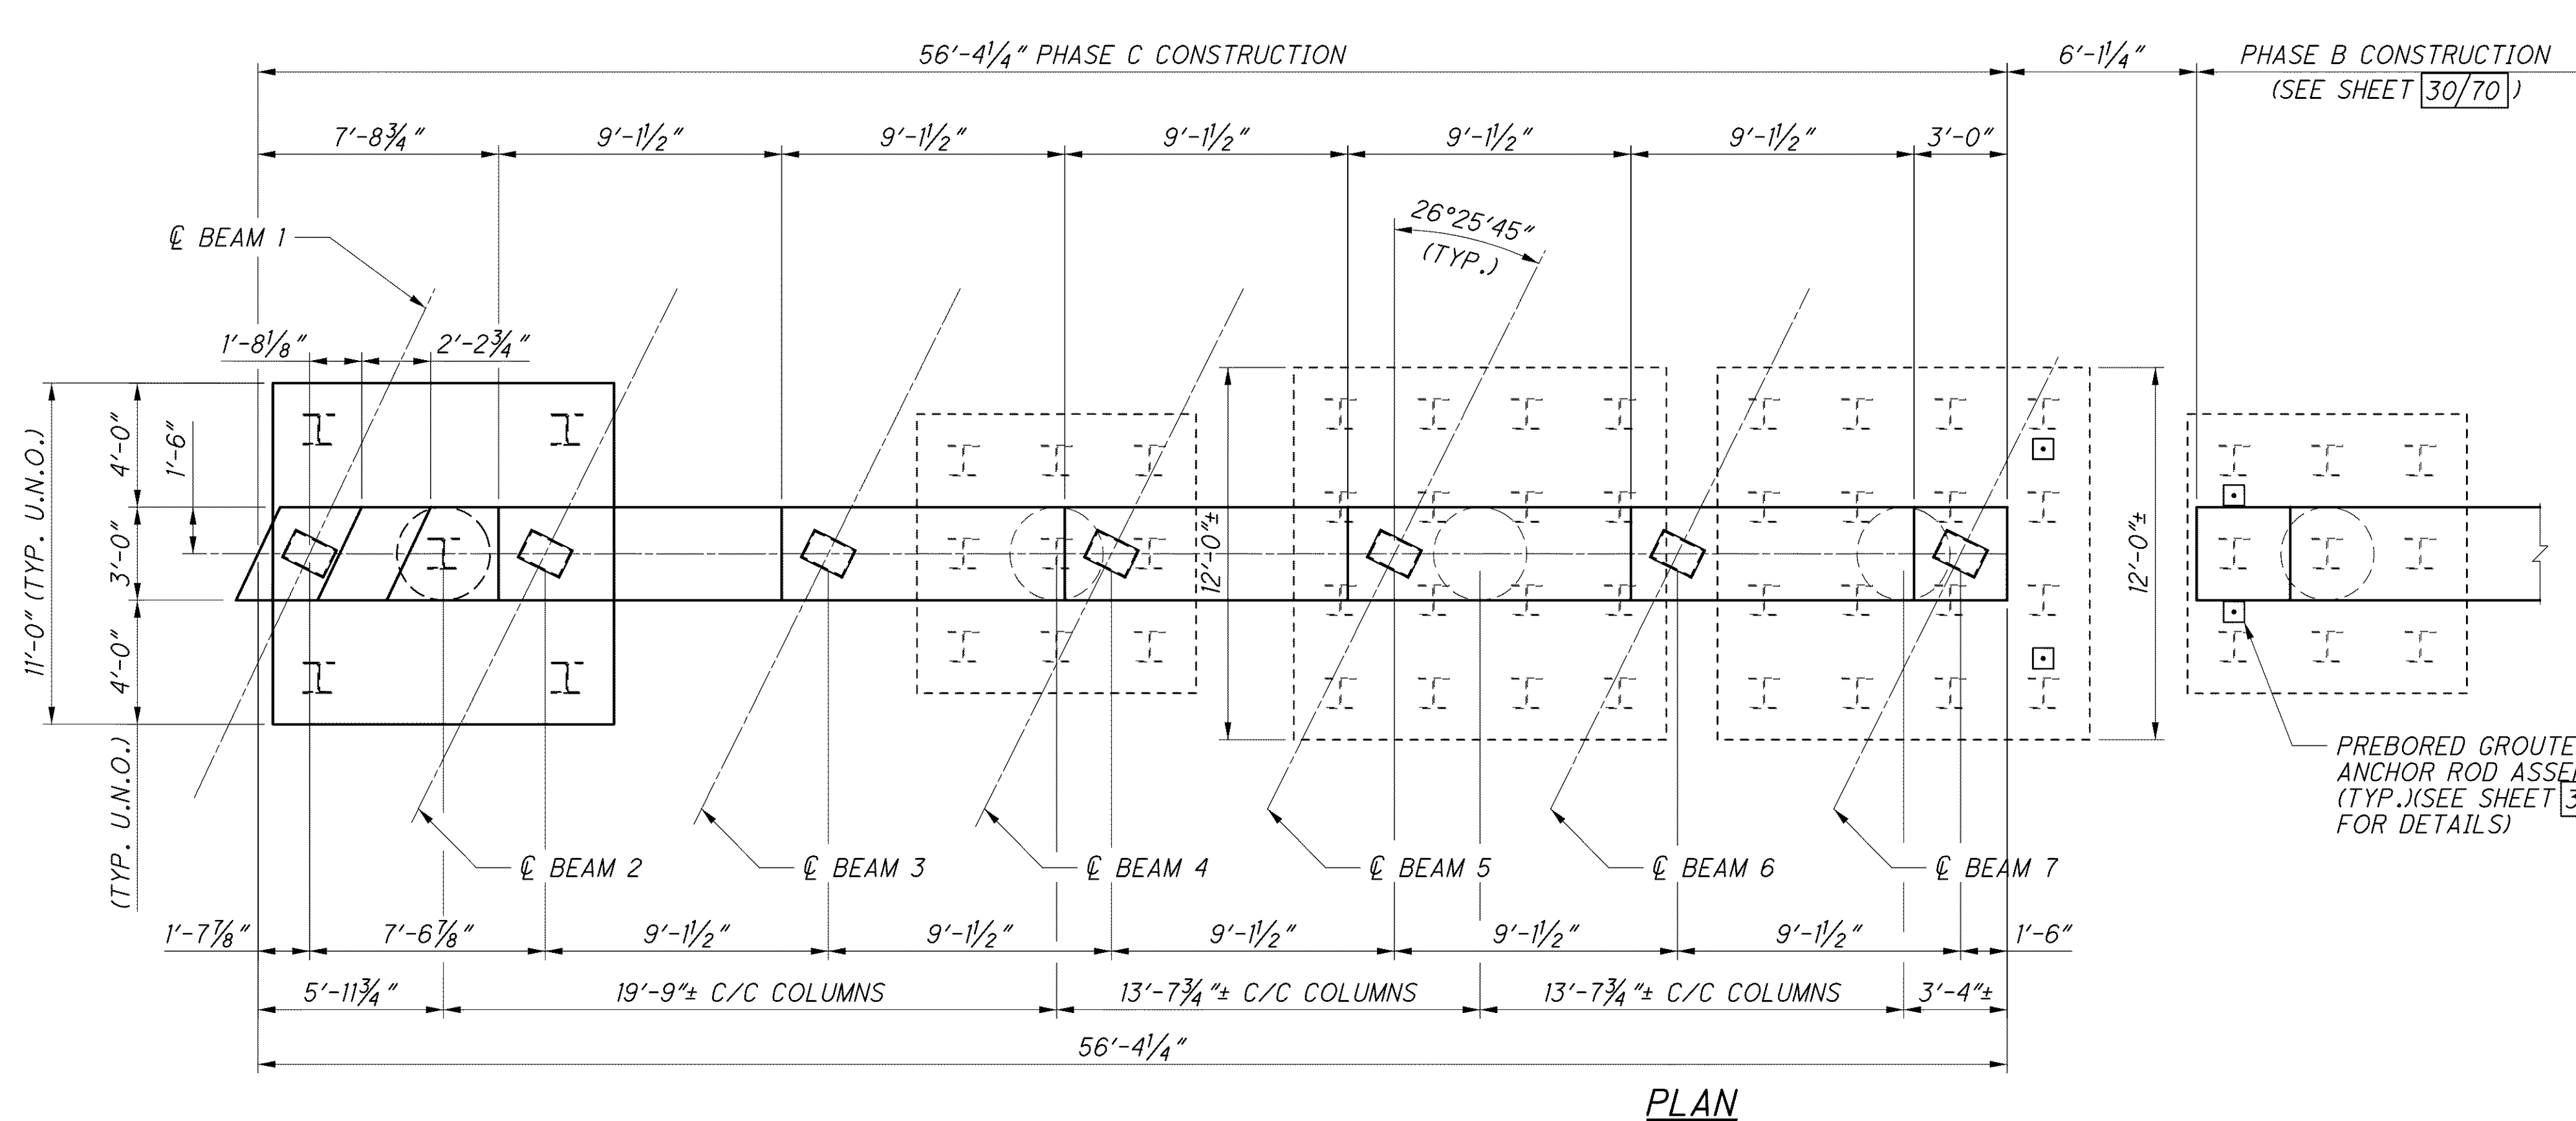

PREBORED GROUTED ANCHOR ROD ASSEMBLY (TYP.) (SEE SHEET 30/70) FOR DETAILS

ELEVATION TABLE	
POINT	PIER 2 ELEVATION
A	615.63
B	615.51
C	615.39
D	615.26
E	615.11
F	614.95
G	614.82
H	610.77±
J	594.00
K	595.0±

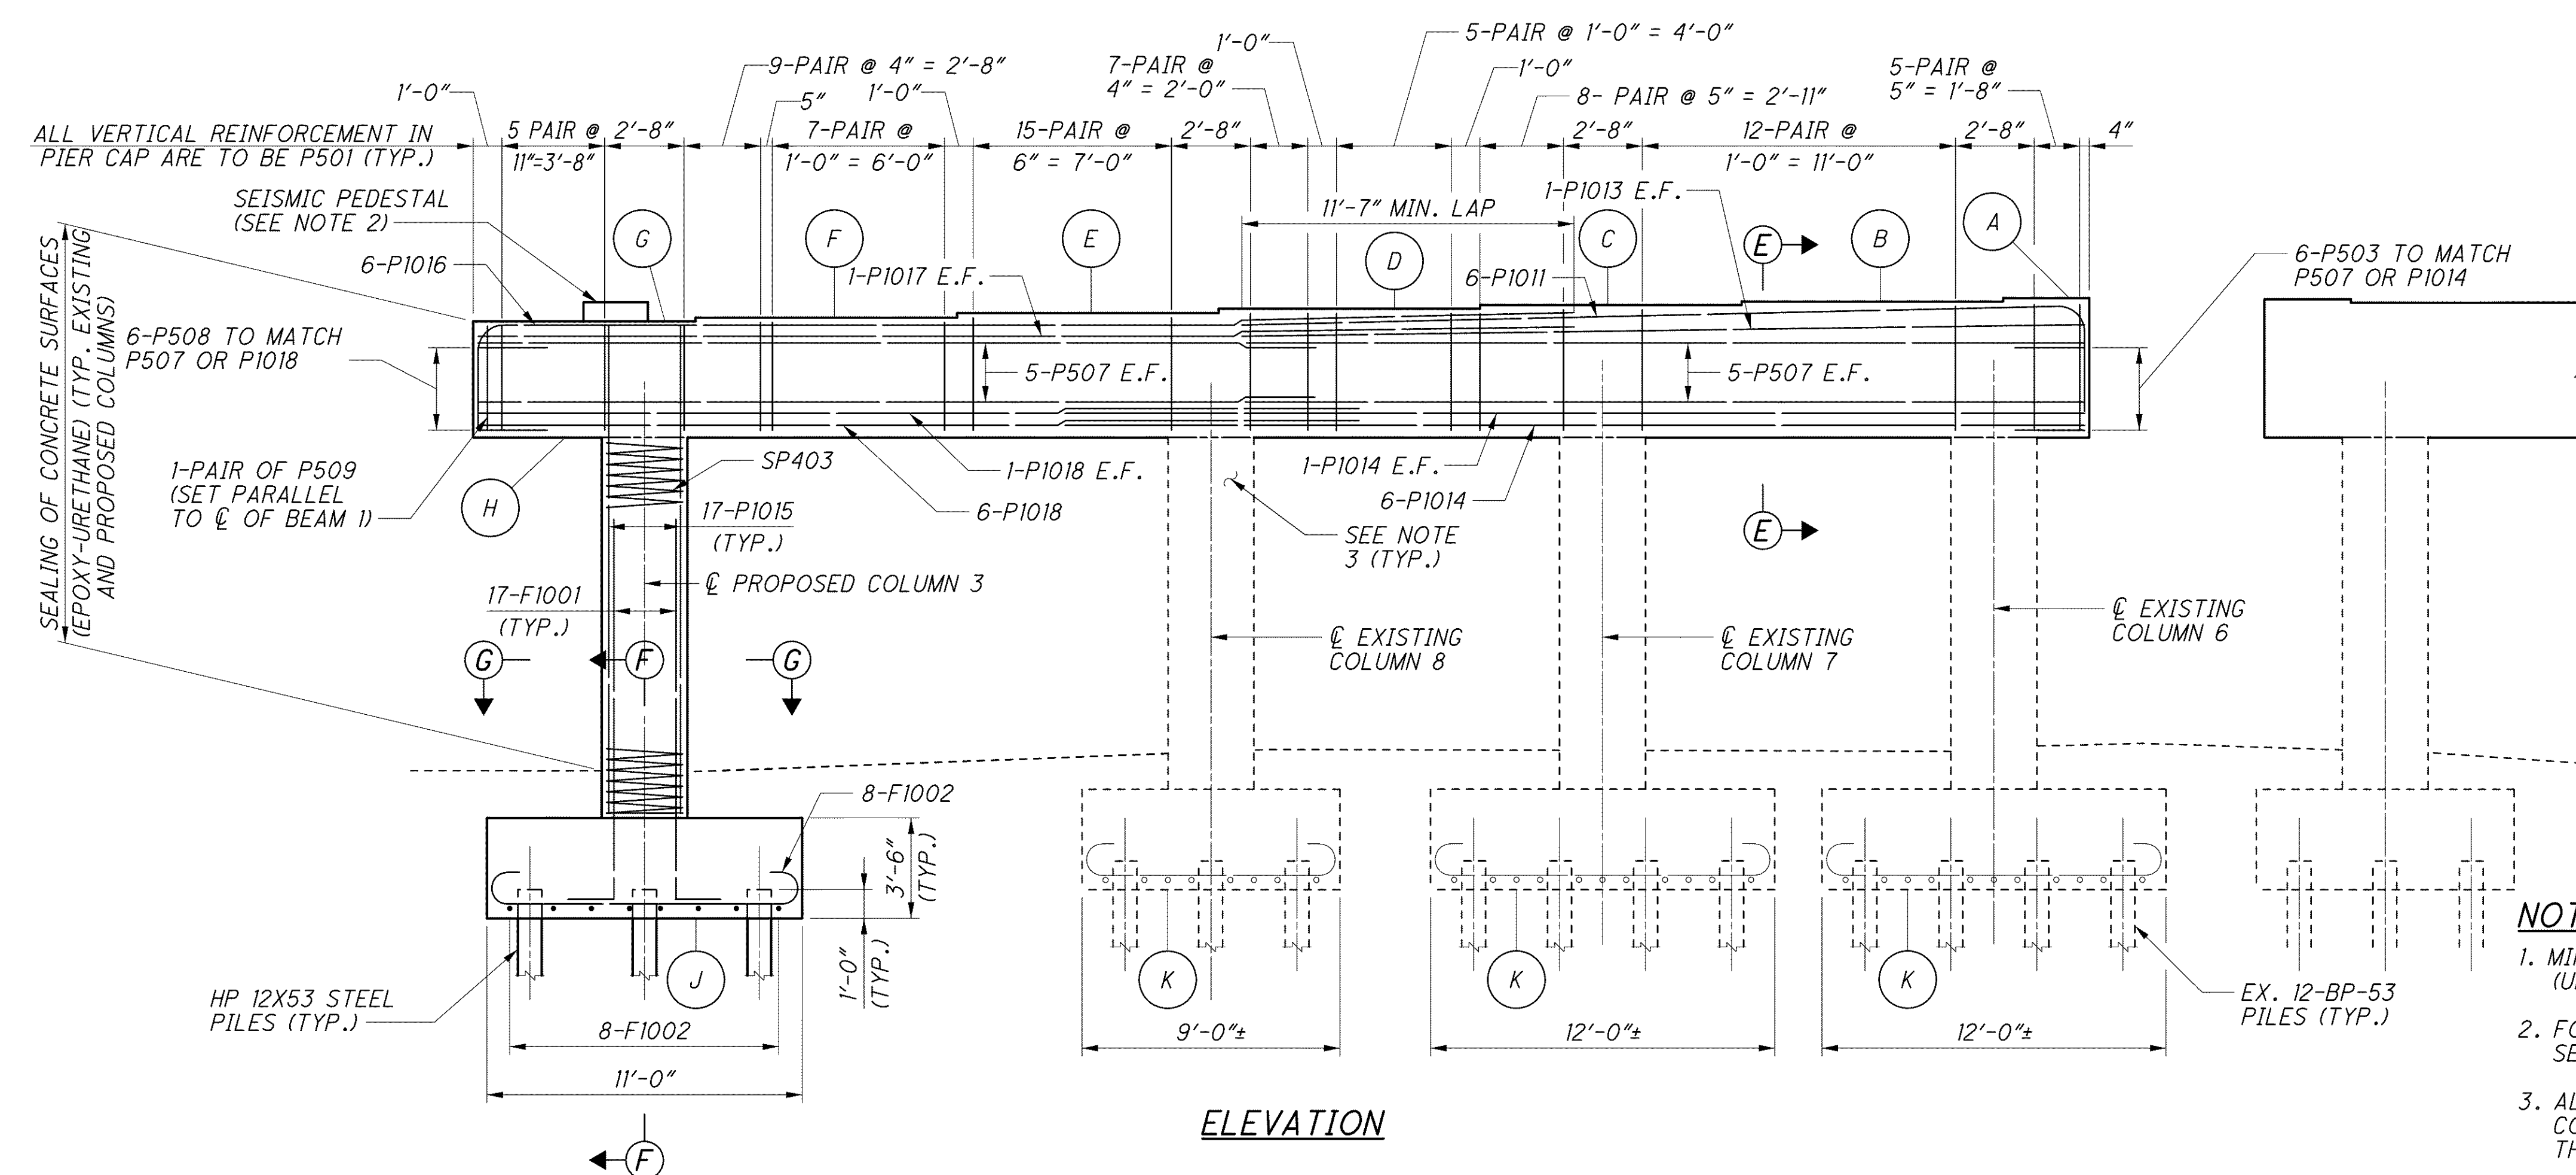

- NOTES:**
1. MINIMUM BAR LAPS: #10 BARS = 10'-3" # 5 BAR = 2'-5" (UNLESS NOTED OTHERWISE)
 2. FOR PIER SECTIONS AND SEISMIC PEDESTAL DETAILS, SEE SHEET 33/70.
 3. ALL VERTICAL REINFORCING STEEL FROM THE EXISTING COLUMNS SHALL REMAIN IN PLACE AND BE CUT TO 4" BELOW THE TOP OF THE CAP.
 4. FOR LIST OF ABBREVIATIONS SEE SHEET 4/70.