


LEGEND:

** - BARS TO BE PLACED PARALLEL TO \varnothing CONSTRUCTION

PLAN

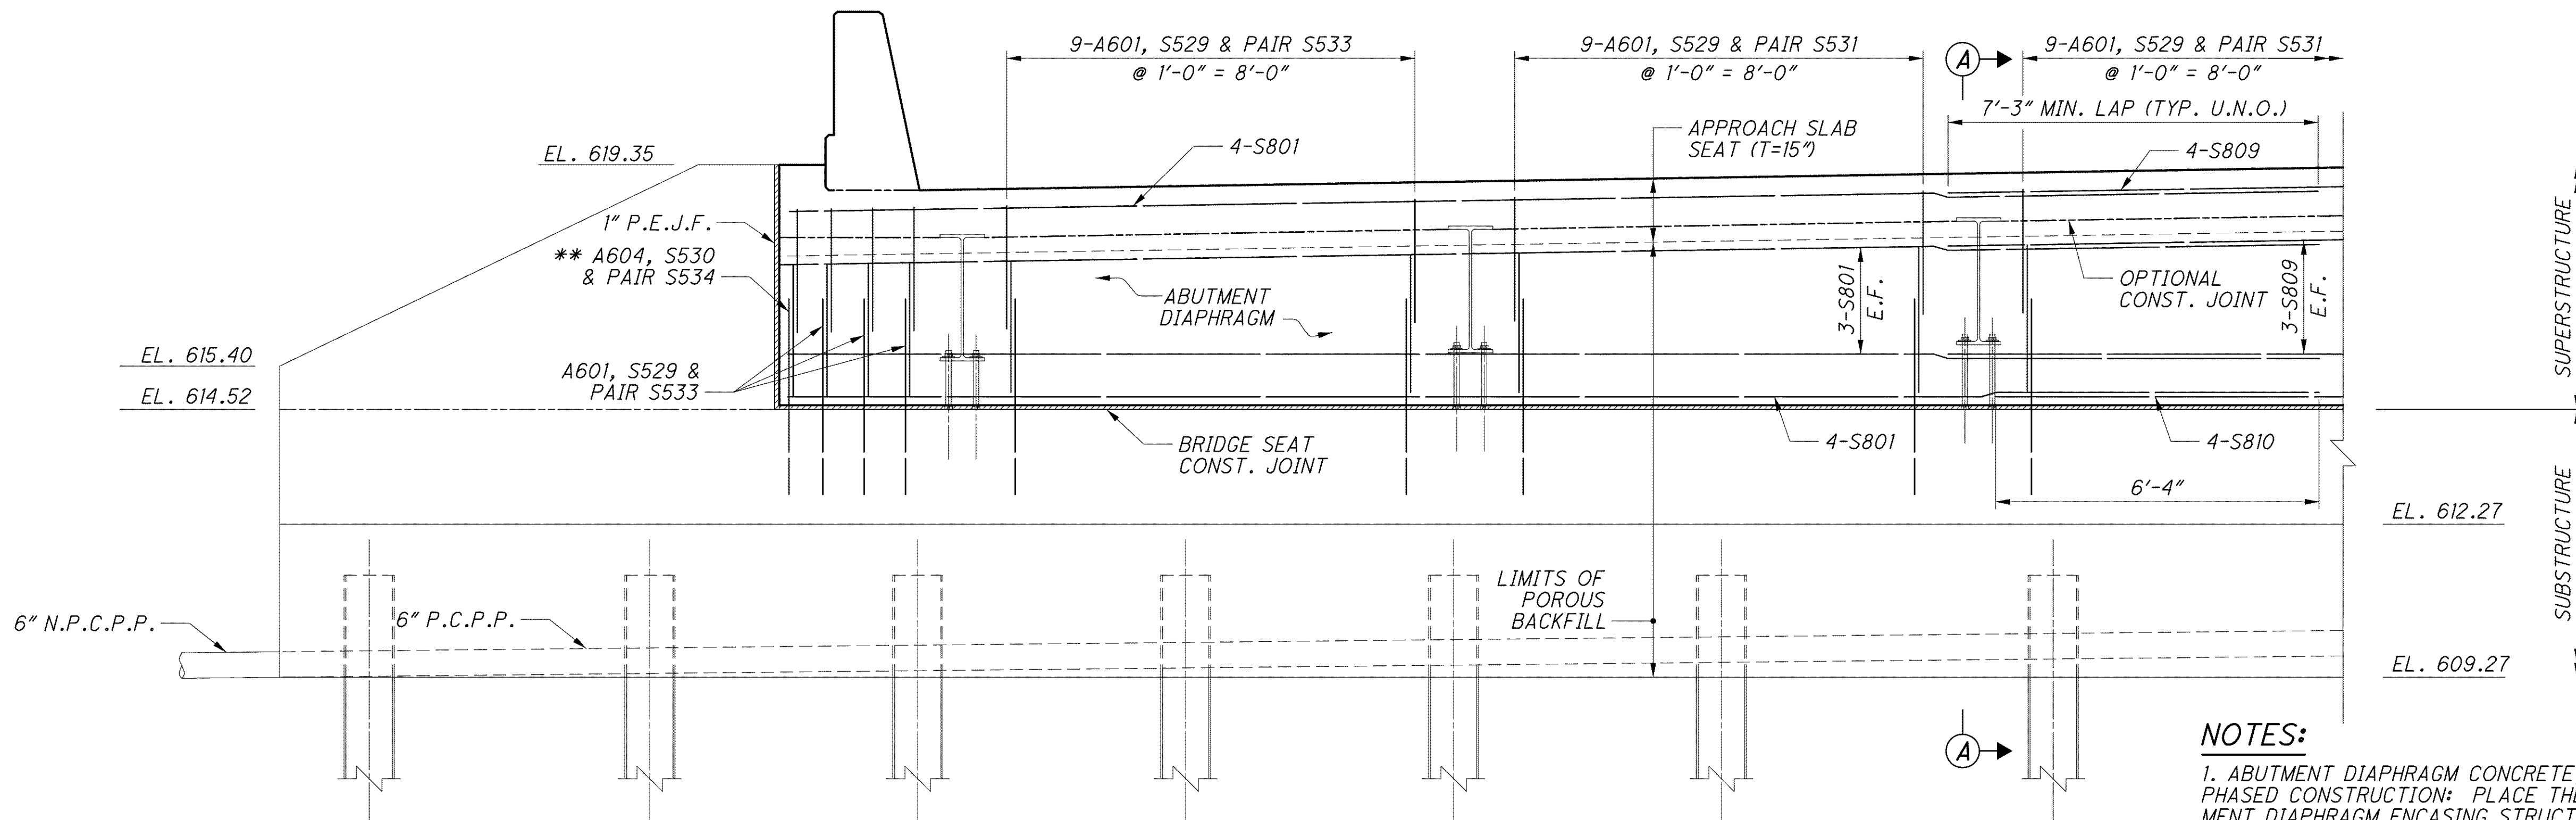

ELEVATION

NOTES:

1. ABUTMENT DIAPHRAGM CONCRETE, STEEL SUPERSTRUCTURE, PHASED CONSTRUCTION: PLACE THE CONCRETE IN THE ABUTMENT DIAPHRAGM ENCASEING STRUCTURAL STEEL MEMBERS OF AN INDIVIDUAL PHASE SEPARATELY OR WITH THE DECK CONCRETE OF THAT PHASE. IF THE DIAPHRAGM CONCRETE IS PLACED SEPARATELY, ALLOW AT LEAST 48 HOURS OF SET TIME BEFORE PLACING DECK CONCRETE. LOCATE THE HORIZONTAL CONSTRUCTION JOINT BETWEEN THE DIAPHRAGM AND DECK CONCRETE AT THE APPROACH SLAB SEAT.
2. FOR SECTION A-A AND ADDITIONAL NOTES SEE SHEET 41/70.
3. FOR LIST OF ABBREVIATIONS SEE SHEET 4/70.
4. MINIMUM BAR LAPS:
5 BAR = 2'-5"

j:\LAK\13486\bridge\LAK002_0486\c\sheets\002_0486CSD007.dgn 03-JUL-2008 1:43PM lintn

DESIGNED	P.J.L.	CHECKED	EBS
DRAWN	L.E.L.	REVISED	
REVIEWED	R.J.O.	STRUCTURE FILE NUMBER	4300696 (L) 4300726 (R)
DATE	6-19-08		