

NOTES:

1. ABUTMENT DIAPHRAGM CONCRETE, STEEL SUPERSTRUCTURE, PHASED CONSTRUCTION: PLACE THE CONCRETE IN THE ABUTMENT DIAPHRAGM ENCASEING STRUCTURAL STEEL MEMBERS OF AN INDIVIDUAL PHASE SEPARATELY OR WITH THE DECK CONCRETE OF THAT PHASE. IF THE DIAPHRAGM CONCRETE IS PLACED SEPARATELY, ALLOW AT LEAST 48 HOURS OF SET TIME BEFORE PLACING DECK CONCRETE. LOCATE THE HORIZONTAL CONSTRUCTION JOINT BETWEEN THE DIAPHRAGM AND DECK CONCRETE AT THE APPROACH SLAB SEAT.

4. MINIMUM BAR LAPS:
5 BAR = 2'-5"
FOR S801 MINIMUM BAR LAPS SEE SHEET 37/70.


2. FOR SECTION A-A AND ADDITIONAL NOTES SEE SHEET 41/70.

3. FOR LIST OF ABBREVIATIONS SEE SHEET 4/70.

PLAN

LEGEND:

- * - 4-A601, S529 & PAIR S531 @ 9" = 2'-3"
- ** - BARS TO BE PLACED PARALLEL TO ϕ CONSTRUCTION

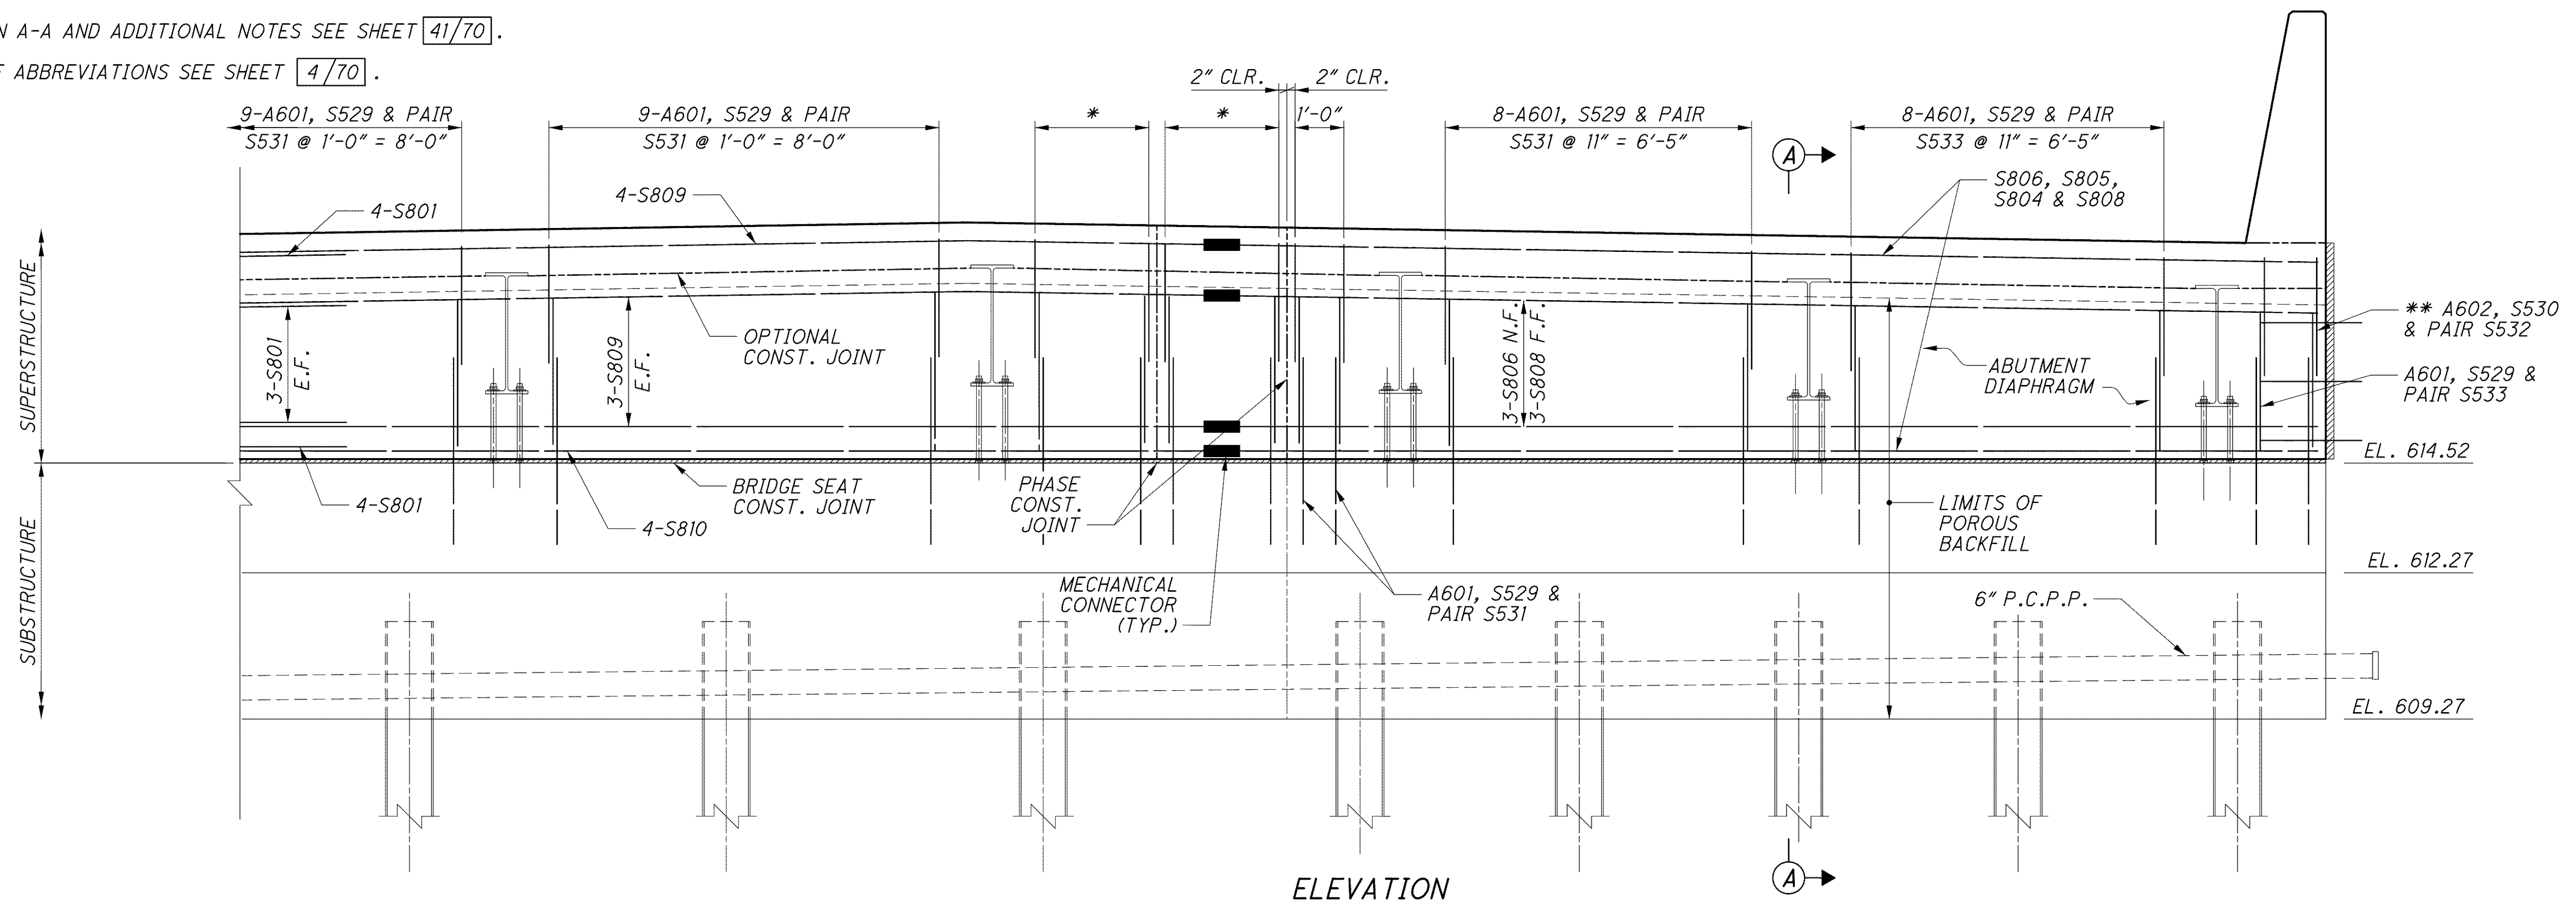

ELEVATION

j:\LAK\13486\bridge\LAK002_0486C\sheets\002_0486CSD008.dgn 03-JUL-2008 1:44PM linth

DATE	6-19-08
REVIEWED	RJO
DRAWN	LEL
DESIGNED	P.JL
CHECKED	EBS
STRUCTURE FILE NUMBER	4300696 (L) 4300726 (R)