

NOTES:

1. ABUTMENT DIAPHRAGM CONCRETE, STEEL SUPERSTRUCTURE, PHASED CONSTRUCTION: PLACE THE CONCRETE IN THE ABUTMENT DIAPHRAGM ENCASEING STRUCTURAL STEEL MEMBERS OF AN INDIVIDUAL PHASE SEPARATELY OR WITH THE DECK CONCRETE OF THAT PHASE. IF THE DIAPHRAGM CONCRETE IS PLACED SEPARATELY, ALLOW AT LEAST 48 HOURS OF SET TIME BEFORE PLACING DECK CONCRETE. LOCATE THE HORIZONTAL CONSTRUCTION JOINT BETWEEN THE DIAPHRAGM AND DECK CONCRETE AT THE APPROACH SLAB SEAT.

2. FOR SECTION A-A AND ADDITIONAL NOTES SEE SHEET 53/70.


3. FOR LIST OF ABBREVIATIONS SEE SHEET 4/70.

4. MINIMUM BAR LAPS:
5 BAR = 2'-5"

PLAN

LEGEND:

** - BARS TO BE PLACED PARALLEL TO ϕ CONSTRUCTION

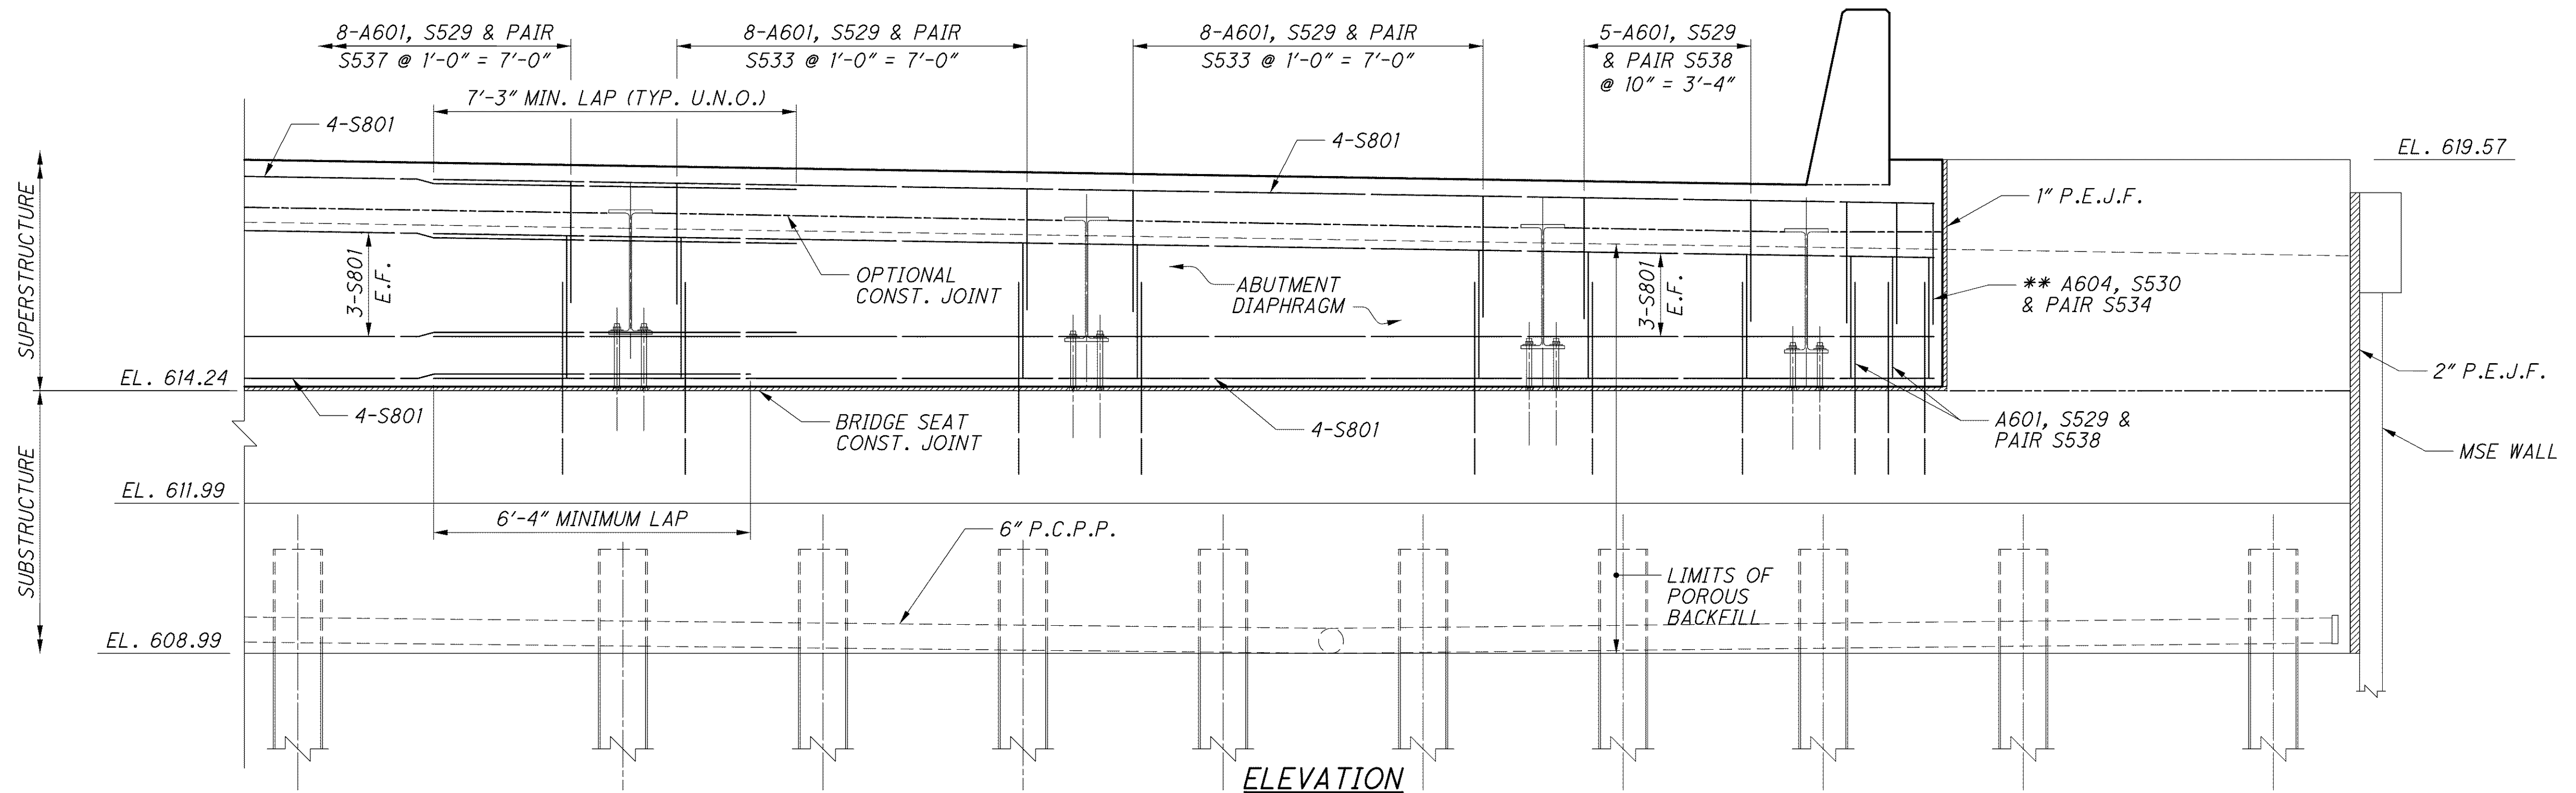

ELEVATION

j:\LAK\13486\bridge\LAK002_0486C\sheets\02_0486CSD012.dgn 03-JUL-2008 1:46PM jintn