
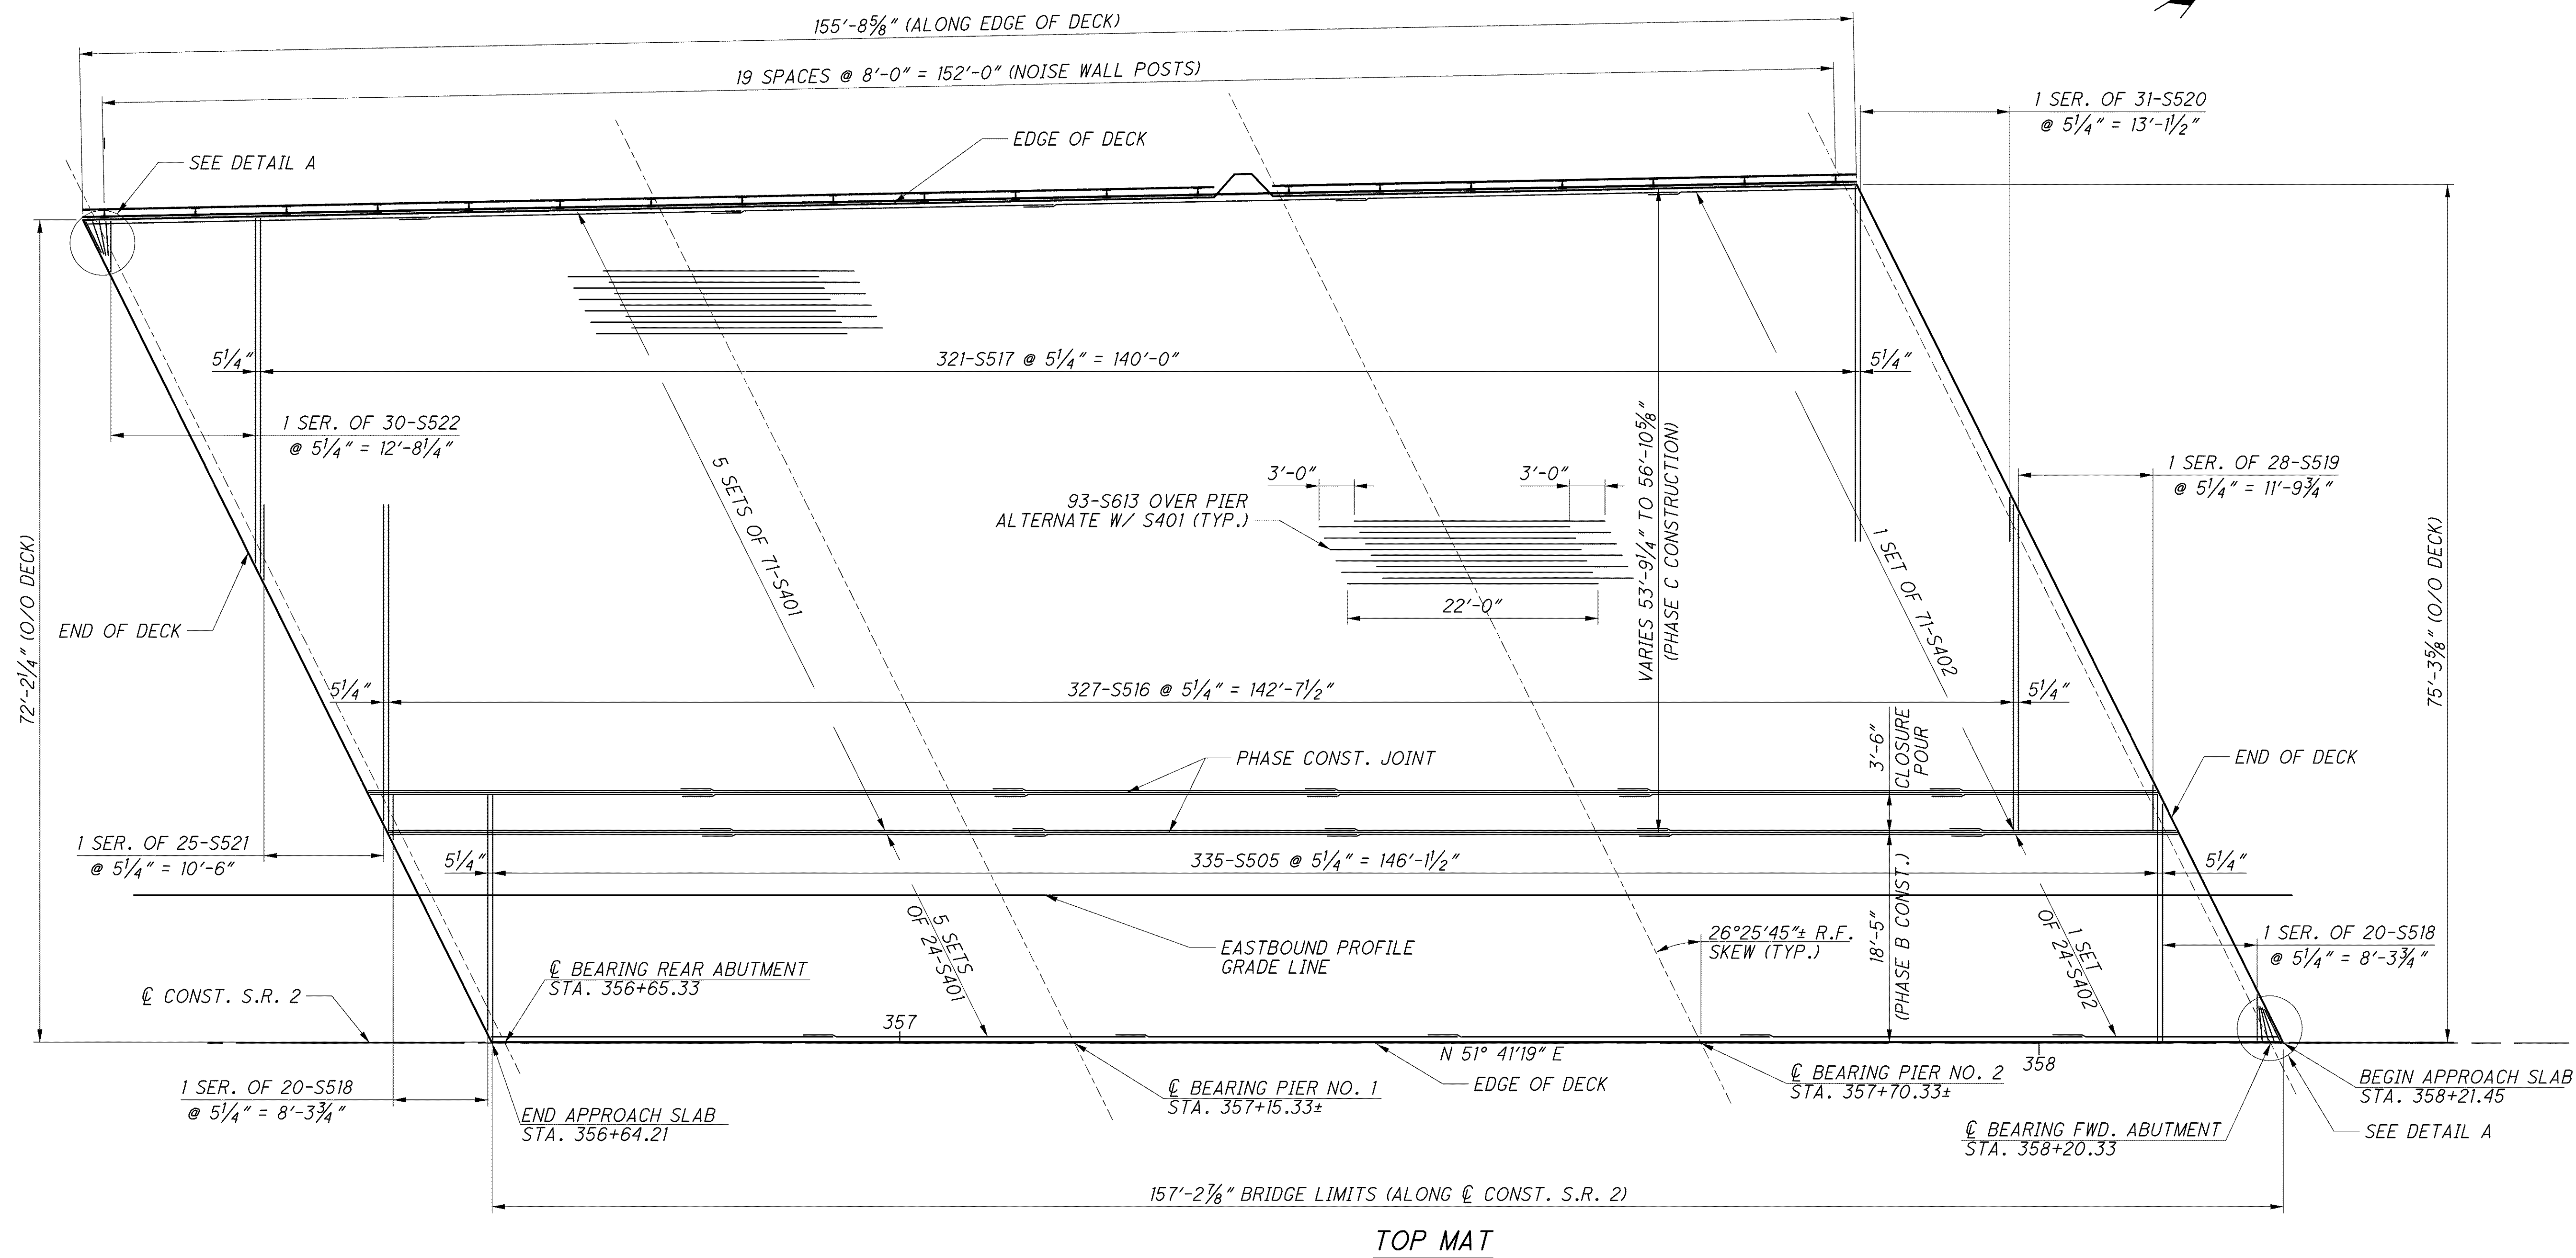


**NOTES:**  
1. FOR LIST OF ABBREVIATIONS SEE SHEET 4/70.

\* INCLUDE WITH LIGHTING QUANTITIES FOR PAYMENT

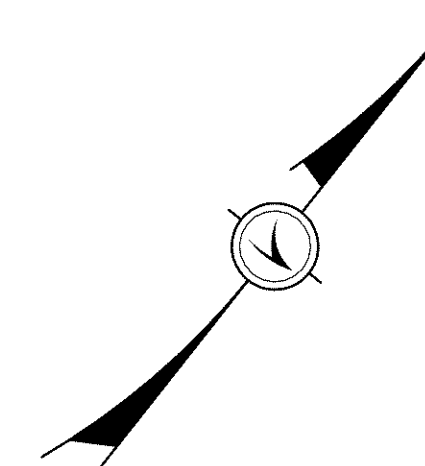

j:\LAK\13486\bridge\LAK002\_0486c\sheets\02\_0486CDP003.dgn 03-JUL-2008 1:47PM lintn

DESIGN AGENCY <b>PARSONS BRINCKERHOFF OUADE &amp; DOUGLAS, INC.</b> 614 W. SUPERIOR AVE., SUITE 400 CLEVELAND, OHIO 44113	
DATE 6-19-08	REVIEWED RJO
STRUCTURE FILE NUMBER 4300686 (L) 4300726 (R)	CHECKED EBS
DESIGNED P.J.L.	DRAWN L.E.L.
WESTBOUND DECK PLAN (TOP MAT) BRIDGE NO. LAK-2-0486 L&R STATE ROUTE 2 OVER ERIE ROAD	
LAK-2-3.32 PID No. 13486	
55/70	
1447 1679	