



j:\LAK\13486\bridge\LAK002_0486C_sheets\02_0486CMD004.dgn 03-JUL-2008 1:50PM lintn

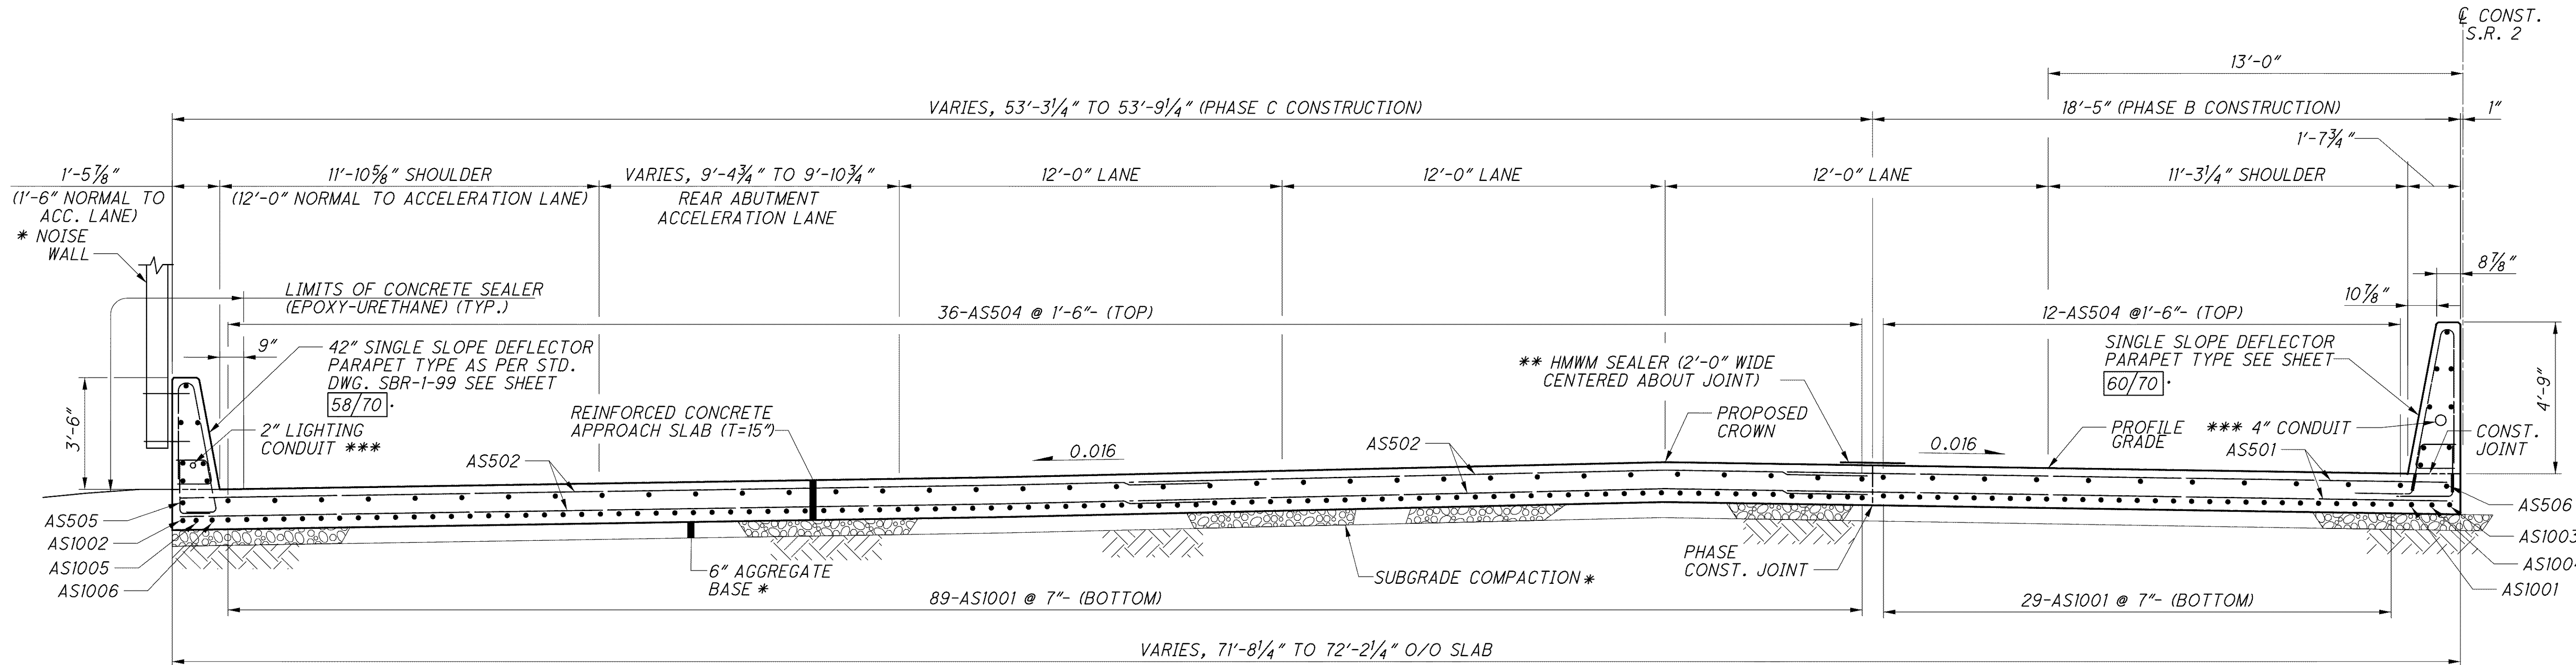

APPROACH SLAB TYPICAL SECTION
WESTBOUND REAR

* - SEE ROADWAY SHEET $\text{\textcircled{976A}}$ FOR DETAILS.
 ** - INCLUDE WITH ROADWAY QUANTITIES FOR PAYMENT.
 *** - INCLUDE WITH REINFORCED CONCRETE APPROACH SLAB FOR PAYMENT.
 **** - INCLUDE WITH LIGHTING QUANTITIES FOR PAYMENT.

NOTES:
 1. ALL DIMENSIONS ARE PERPENDICULAR TO THE $\text{\textcircled{C}}$, UNLESS NOTED OTHERWISE.
 2. ALL VARIABLE DIMENSIONS ARE MEASURED AT THE BRIDGE LIMITS AND AT THE INTERFACE BETWEEN THE APPROACH SLAB AND ROADWAY, UNLESS NOTED OTHERWISE.
 2. FOR LIST OF ABBREVIATIONS SEE SHEET $\text{\textcircled{4/70}}$.

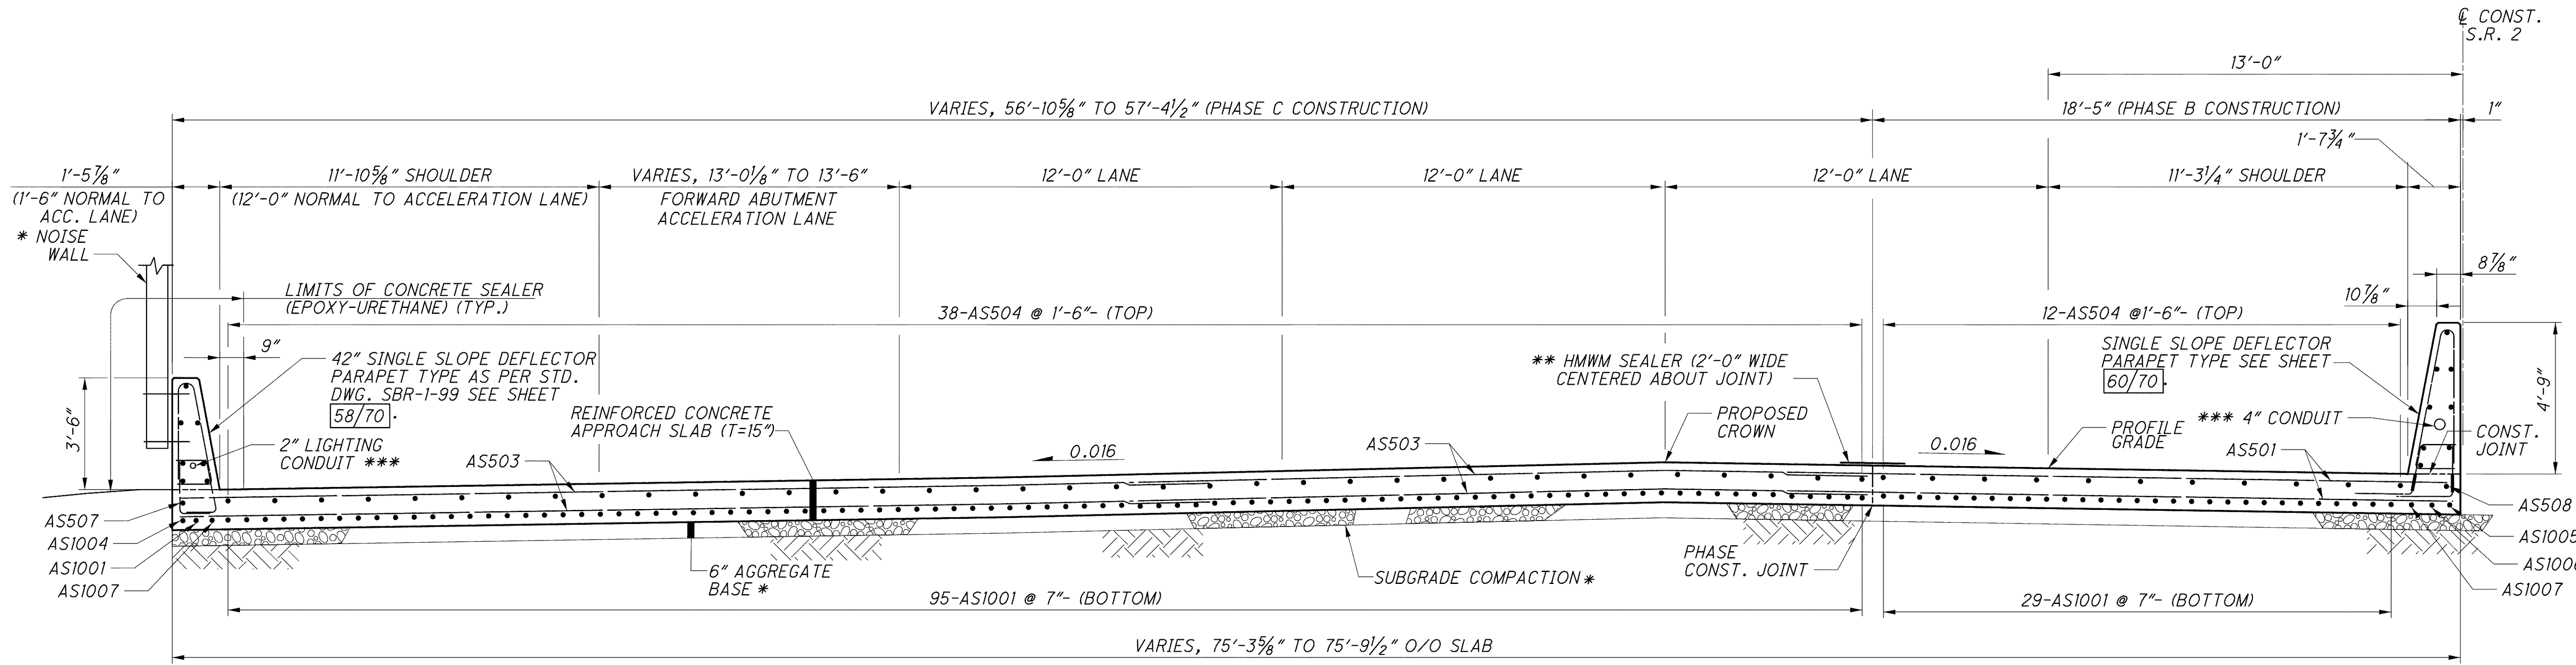

APPROACH SLAB TYPICAL SECTION
WESTBOUND FORWARD