



J:\LAK\13486\bridge\LAK002\_0486C\sheets\02\_0486C\MD003.dgn 03-JUL-2008 1:51PM jlnth

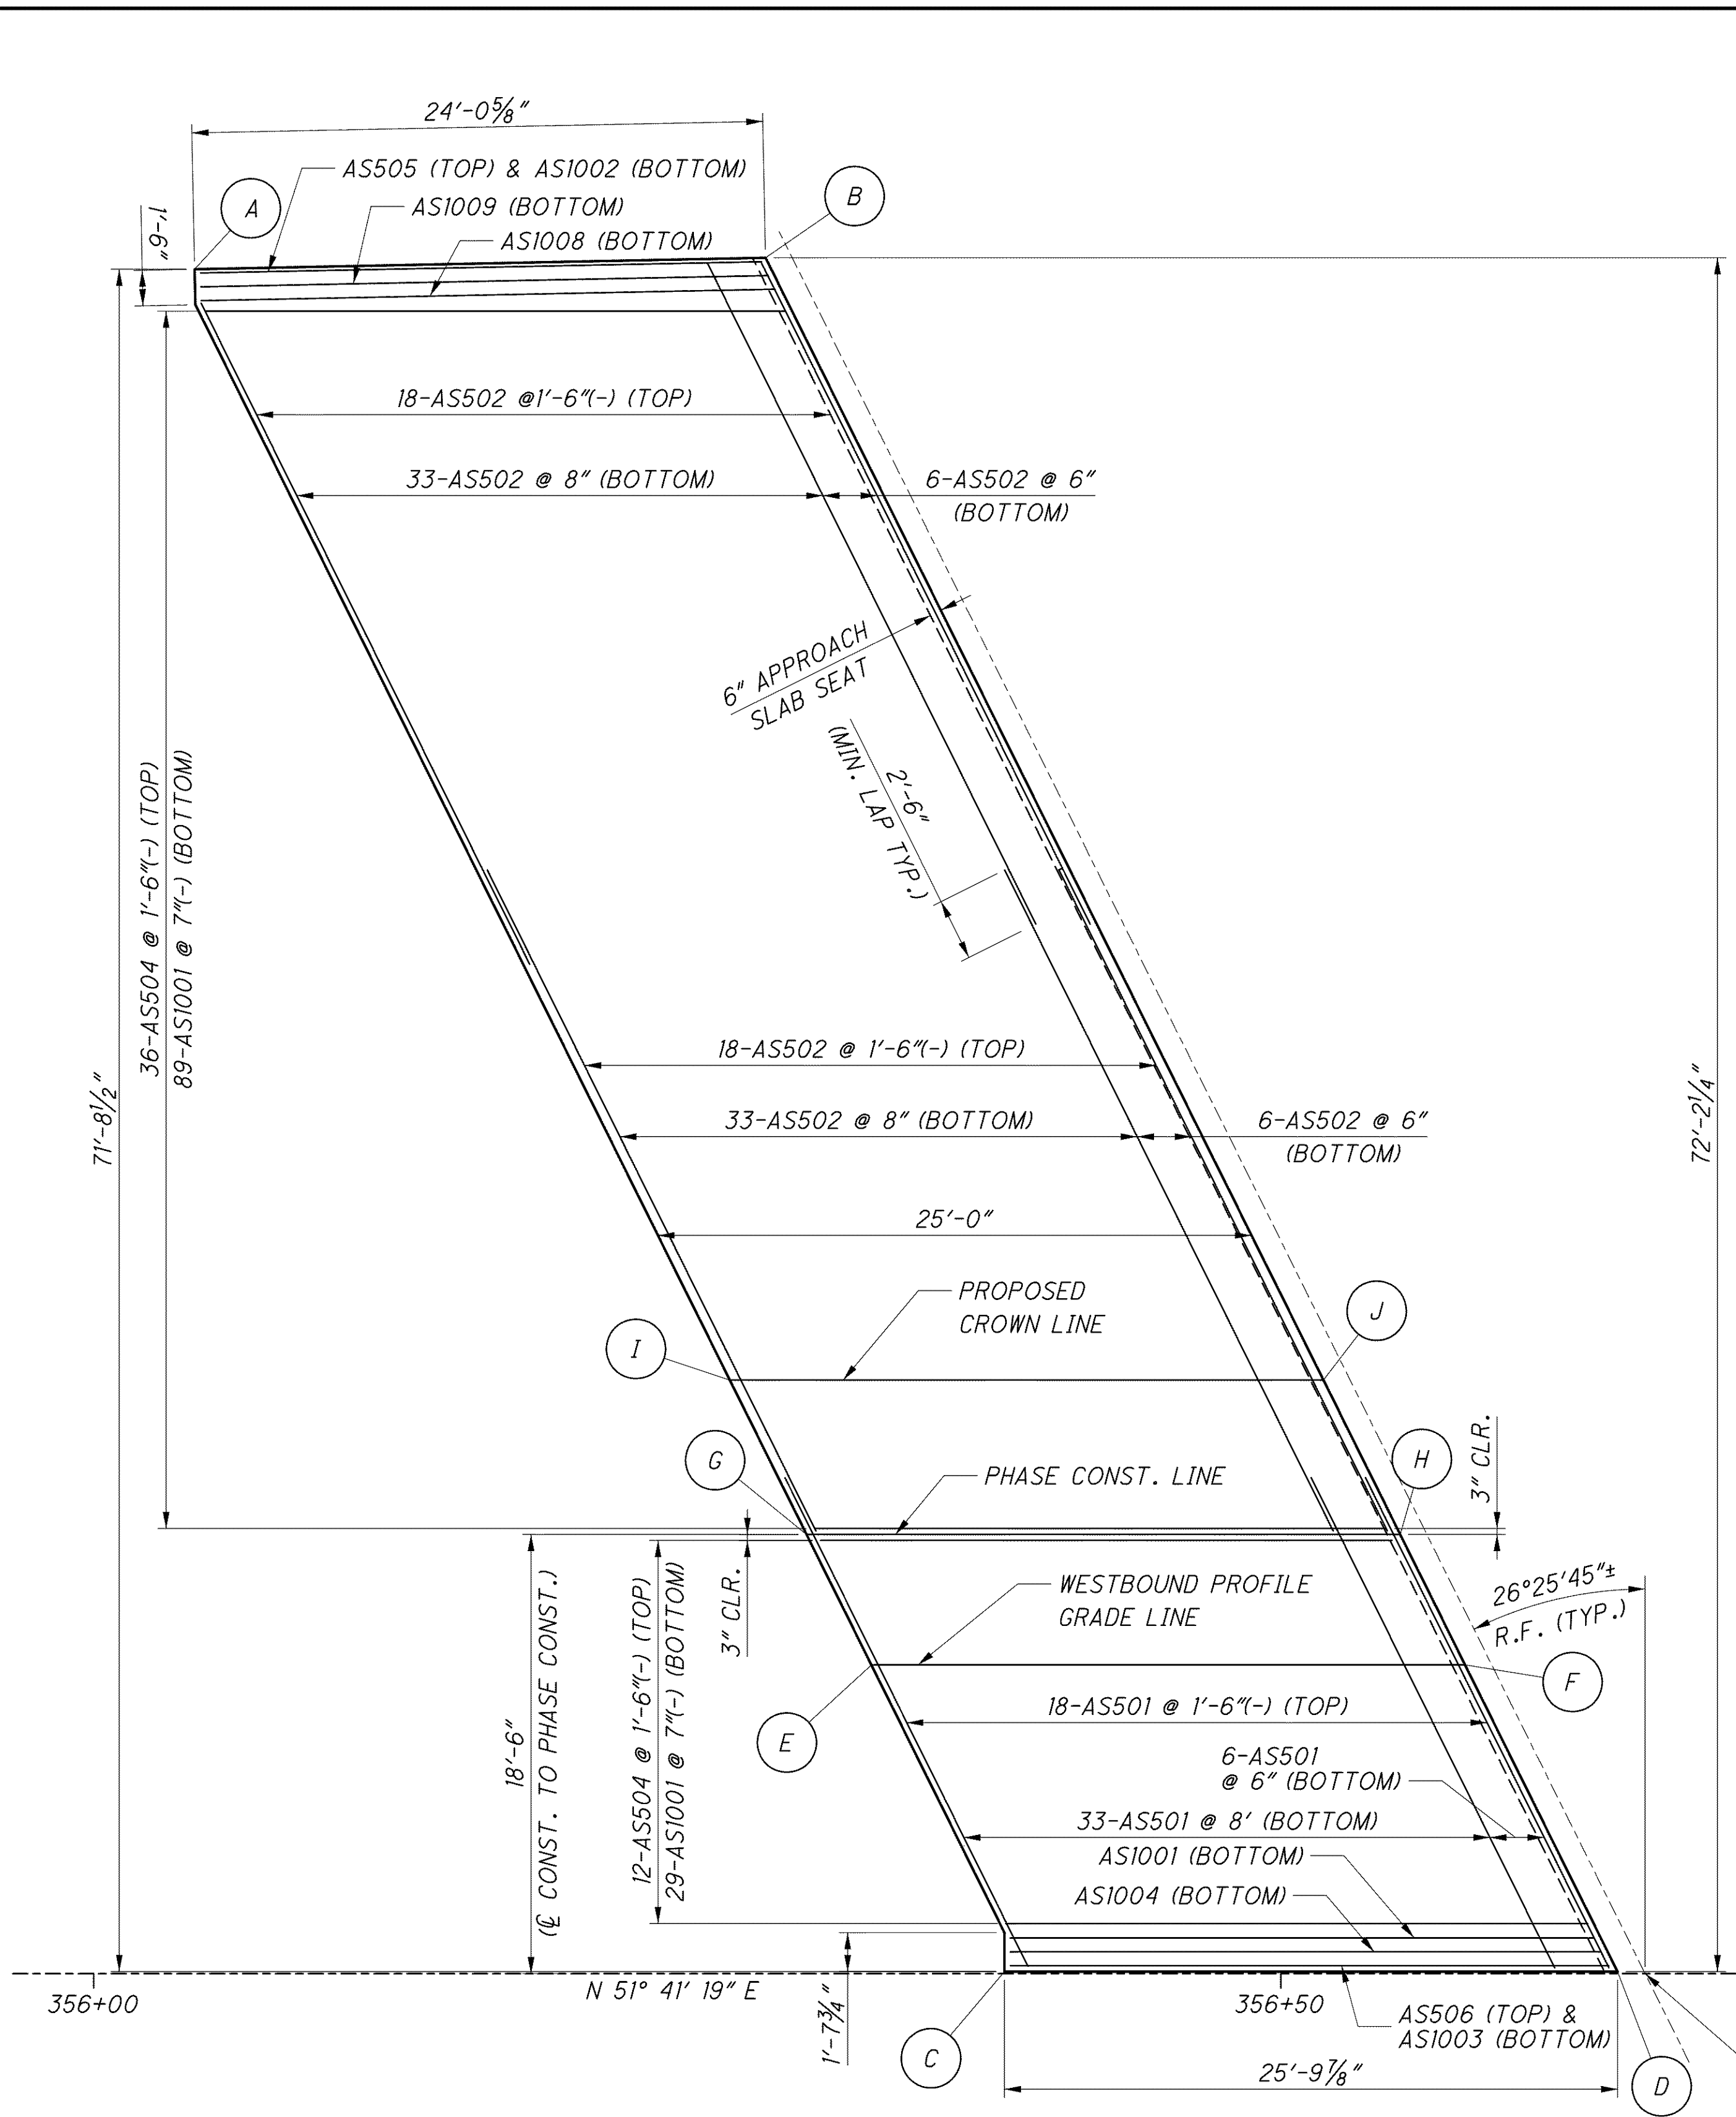

REAR APPROACH SLAB PLAN

STATION	OFFSET	ELEVATION	STATION	OFFSET	ELEVATION		
A	356+04.25	71.79' LT	618.69	K	357+83.98	75.38' LT	618.54
B	356+28.29	72.27' LT	618.72	L	358+09.44	75.89' LT	618.45
C	356+38.35	0.08' LT	619.09	M	358+21.01	0.08' LT	618.82
D	356+64.17	0.08' LT	619.11	N	358+47.31	0.08' LT	618.71
E	356+32.75	13.00' LT	619.27	O	358+14.99	13.00' LT	619.03
F	356+57.75	13.00' LT	619.29	P	358+39.99	13.00' LT	618.92
G	356+30.02	18.50' LT	619.35	Q	358+12.25	18.50' LT	619.13
H	356+55.02	18.50' LT	619.38	R	358+37.25	18.50' LT	618.98
I	356+26.79	25.00' LT	619.45	S	358+09.02	25.00' LT	619.24
J	356+51.79	25.00' LT	619.48	T	358+34.02	25.00' LT	619.14

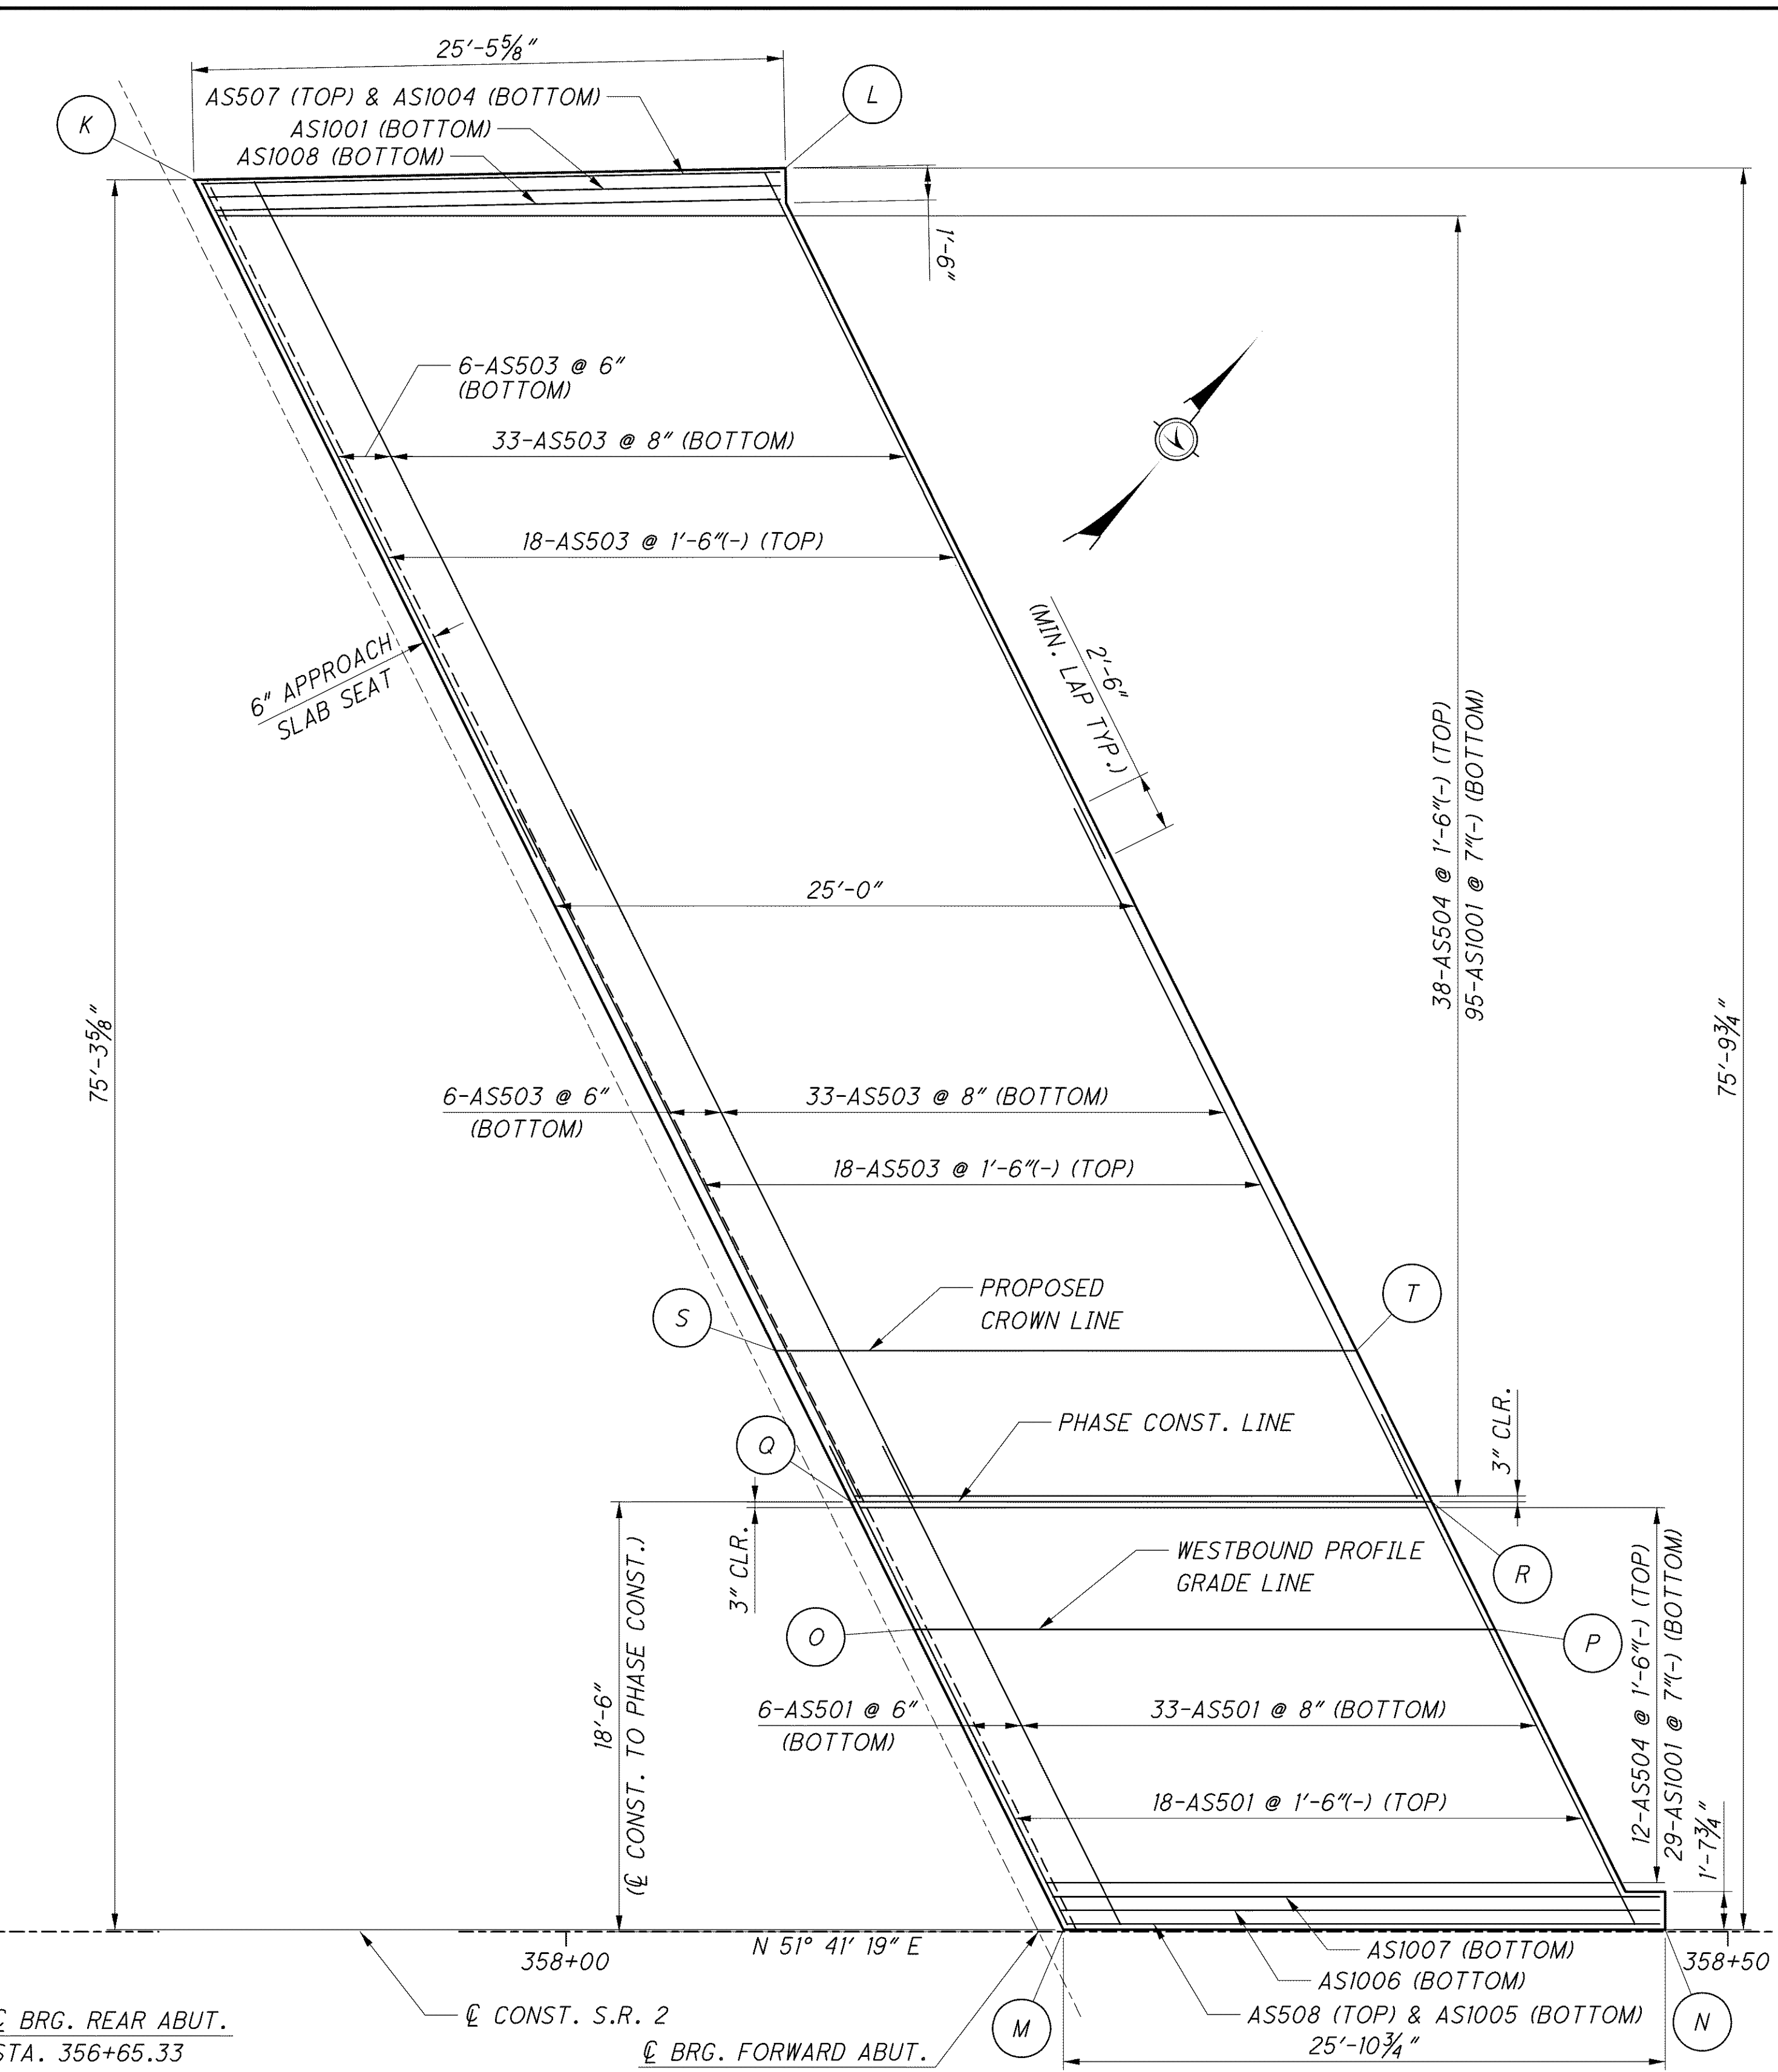

FORWARD APPROACH SLAB PLAN

WESTBOUND APPROACH SLABS

NOTES:

- FOR LIST OF ABBREVIATIONS SEE SHEET 4/70.
- FOR MEDIAN PARAPET DIMENSIONS AND DETAILS, SEE SHEET 60/70.
- FOR OUTSIDE PARAPET DIMENSIONS AND DETAILS, SEE SHEET 58/70.

DESIGN AGENCY: PARSONS BRINCKERHOFF  
 QUADE & DOUGLAS, INC.  
 614 W. SUPERIOR AVE., SUITE 400  
 CLEVELAND, OHIO 44113

DATE: 6-19-08  
 REVISION: RJO  
 STRUCTURE FILE NUMBER: 4300696 (L) 4300726 (R)  
 DRAWN: LEL  
 CHECKED: EBS

DESIGNED: P.J.L.  
 CHECKED: EBS

WESTBOUND APPROACH SLAB DETAILS  
 BRIDGE NO. LAK-2-0486 L&R  
 STATE ROUTE 2 OVER ERIE ROAD

LAK-2-3.32  
 PID No. 13486

65/70  
 1457  
 1679