



C:\Project\CV000048A001\Drawing\LAK\13486\bridge\LAK002\_0530L\sheets\002\_0530PC001.dgn 6/24/2008 5:08:56 PM mbechter

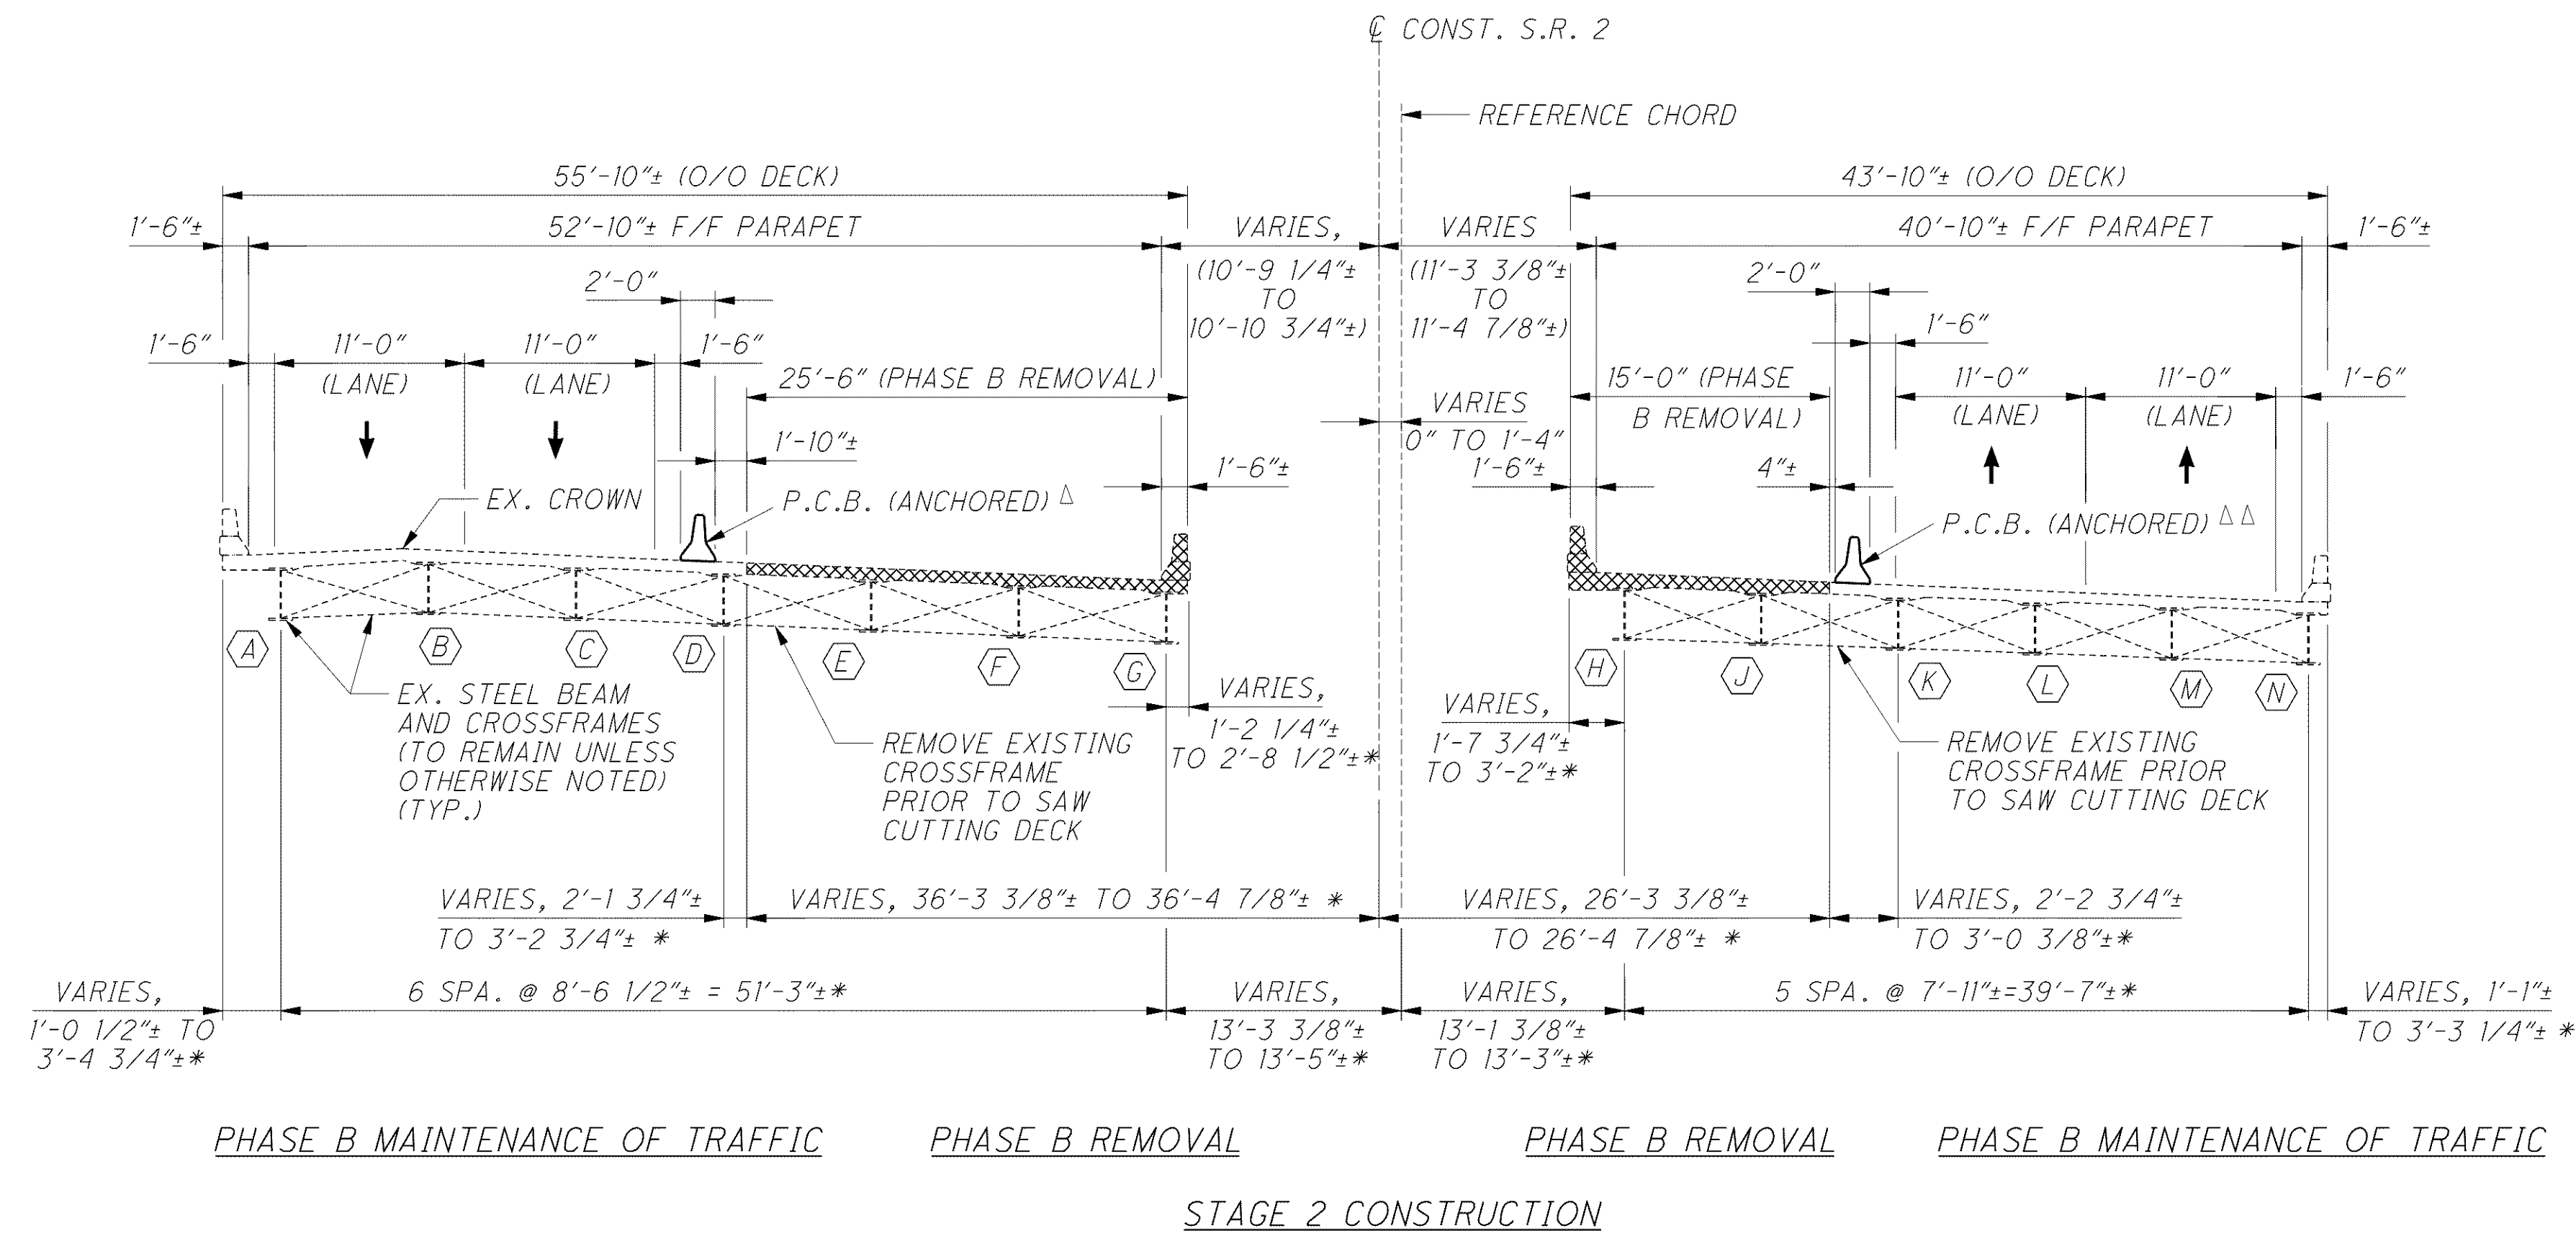

\* INDICATES DIMENSION MEASURED PERPENDICULAR TO CENTERLINE OF EXISTING BEAMS.

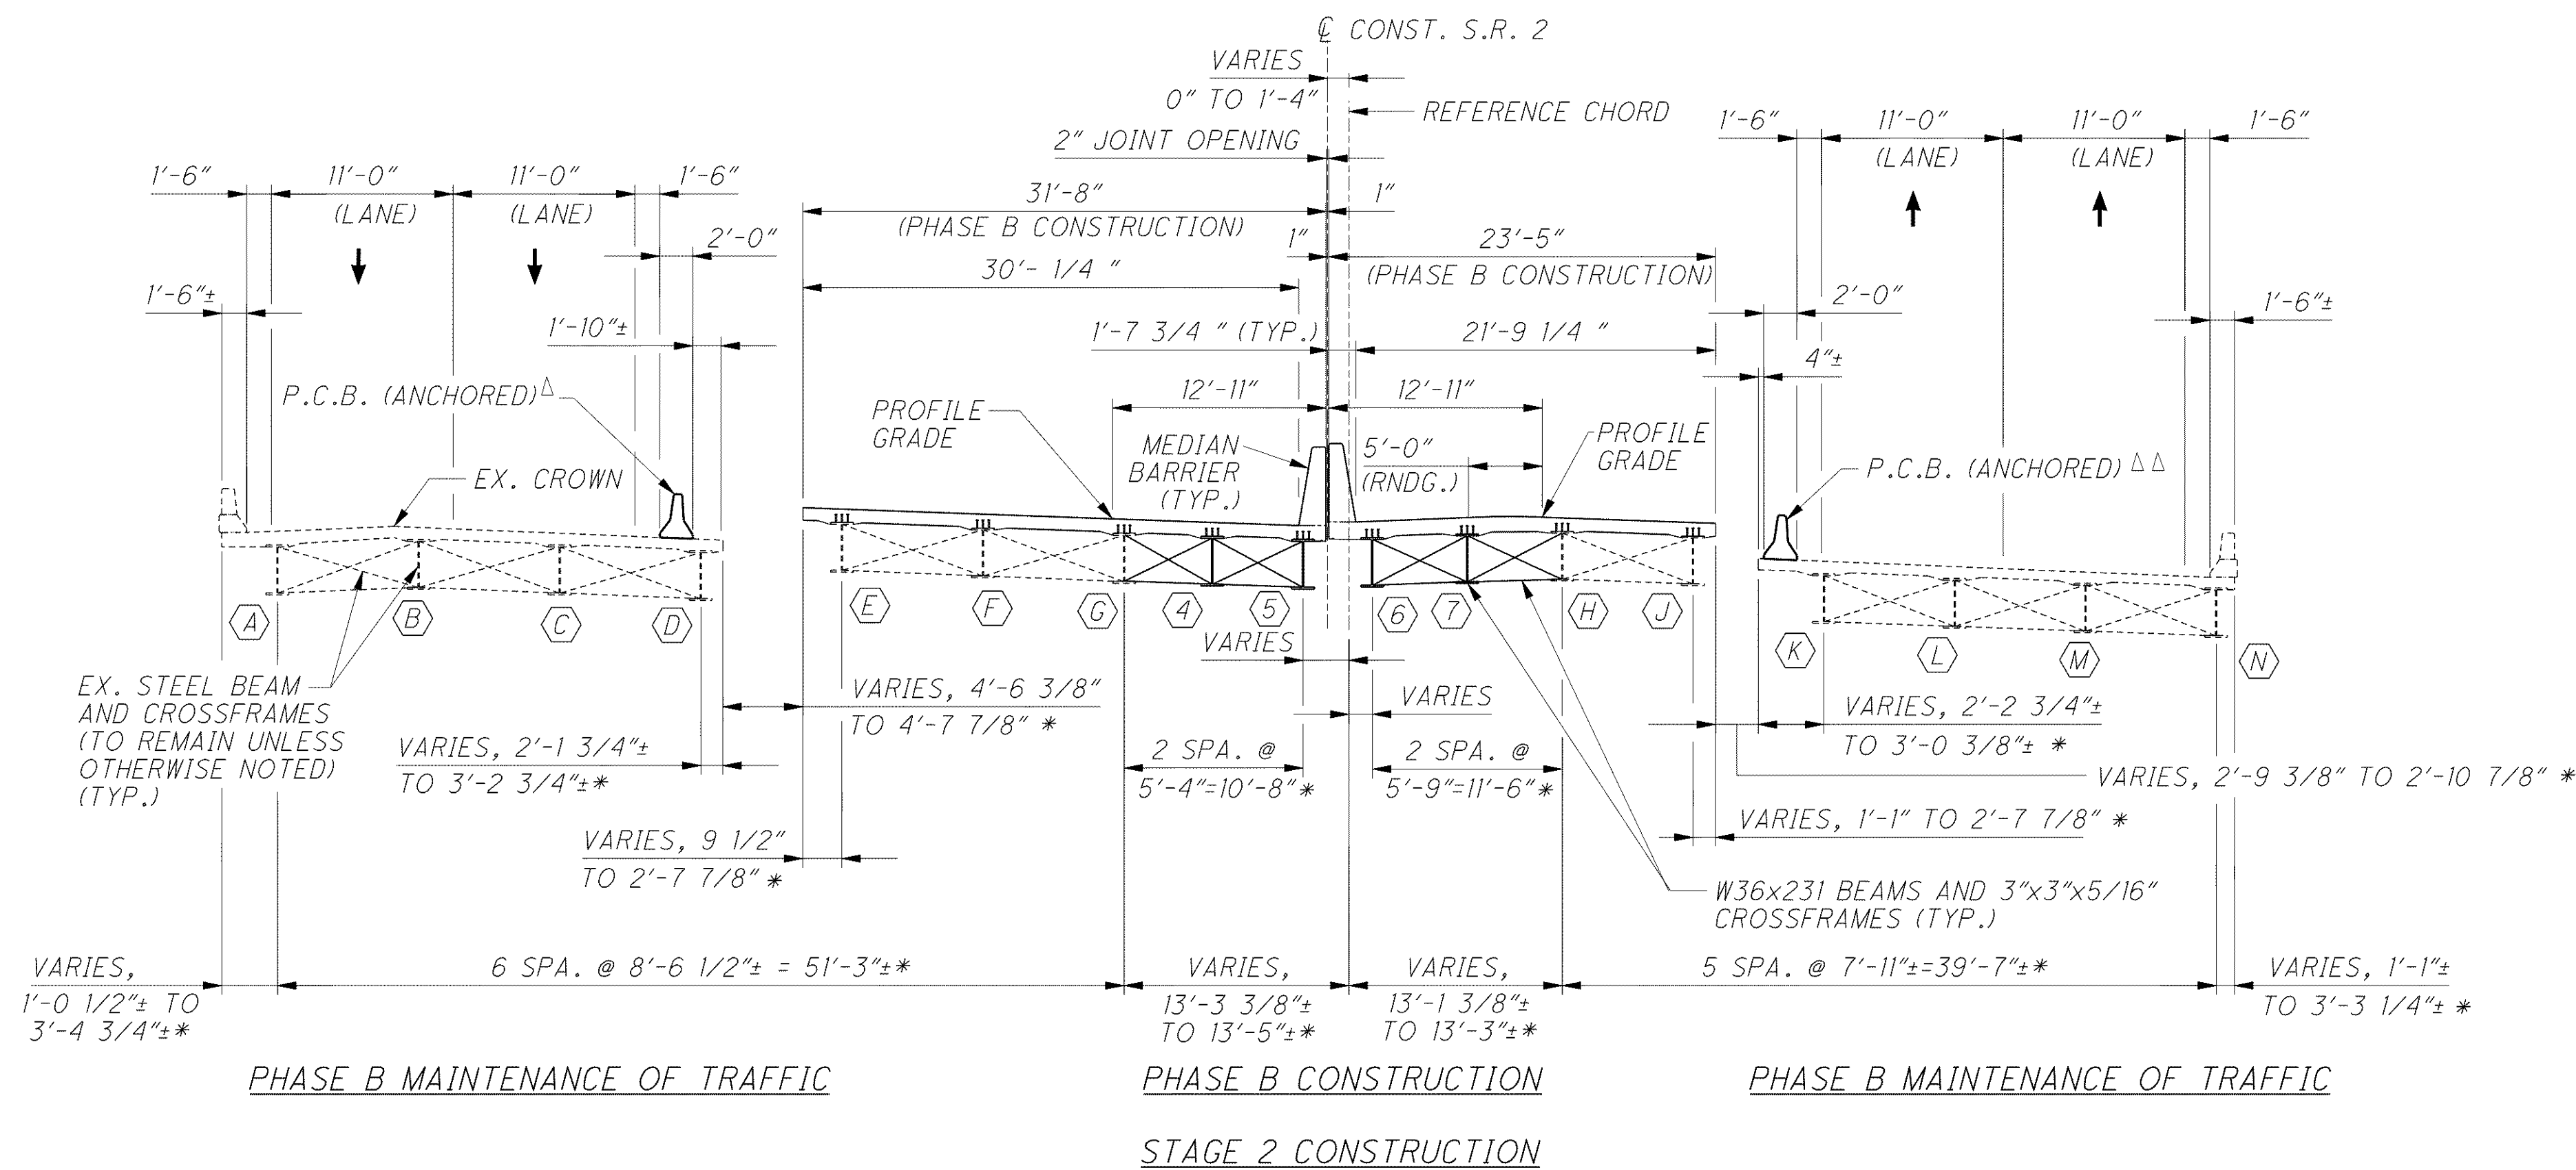

**NOTES**

1. ALL DIMENSIONS ARE MEASURED RADIIALLY UNLESS NOTED OTHERWISE.
2. FOR CENTERLINE SCHEMATIC SEE SHEET [ 3 | 56 ] .
3. FOR LEGEND OF ABBREVIATIONS SEE SHEET [ 4 | 56 ] .
4. FOR PORTABLE CONCRETE BARRIER DETAILS SEE ODOT STANDARD BRIDGE DRAWING PCB-91.
5. FOR REMOVAL DETAILS SEE SHEETS [ 11 | 56 ] THRU [ 14 | 56 ] .
6. FOR ADDITIONAL STAGE CONSTRUCTION DETAILS SEE SHEETS [ 7 | 56 ] AND [ 8 | 56 ] .
7. A STAGE CONSTRUCTION DIAGRAM IS NOT SHOWN FOR STAGE 1 CONSTRUCTION. STAGE 1 CONSTRUCTION CONSISTS OF CONSTRUCTION OF THE SUBSTRUCTURE AND SUPERSTRUCTURE FOR THE RAMP D BRIDGE (BRIDGE NO. LAK-2-0530P) AND REMOVAL AND CONSTRUCTION OF PORTIONS OF THE ABUTMENTS AND PIERS FOR THE STATE ROUTE 2 BRIDGES (LAK-2-0530 L&R). FOR LIMITS OF REMOVALS AND CONSTRUCTION FOR STATE ROUTE 2 BRIDGES SEE SHEETS [ 12 | 56 ] THRU [ 14 | 56 ] AND [ 15 | 56 ] THRU [ 23 | 56 ] .
8. FOR RAMP D FOUNDATION AND ABUTMENT DETAILS SEE SHEETS 1524 THRU 1530 .

**LEGEND**

- PORTIONS OF EXISTING STRUCTURE TO BE REMOVED, STAGE 2, PHASE B
- PORTIONS OF EXISTING STRUCTURE TO BE REMOVED, STAGE 2, PHASE C
- PORTIONS OF EXISTING STRUCTURE TO BE REMOVED, STAGE 2, PHASE D
- △ INDICATES TWO (2) ANCHORS TO BE USED PER P.C.B. SEGMENT. ANCHORS PLACED ON TRAFFIC SIDE.
- △△ INDICATES FOUR (4) ANCHORS TO BE USED PER P.C.B. SEGMENT. ANCHORS PLACED ON TRAFFIC SIDE.

DESIGN AGENCY  
**ARCADIS**  
ARCADIS U.S., Inc.  
100 Superior Avenue, Suite 1250 Cleveland, Ohio 44114  
Tel: 216-781-6177 Fax: 216-781-6243 www.arcadis-us.com

DATE	12/07
REVIEWED	RBB
DRAWN	MPB/CAF
DESIGNED	F JG
CHECKED	MVD
STRUCTURE FILE NUMBER	4300750 (L) 4300785 (R)

**STAGE CONSTRUCTION DETAILS**  
BRIDGE NO. LAK-2-0530 L&R  
STATE ROUTE 2 OVER CHAGRIN RIVER

**LAK-2-3.32**  
**PID 13486**

6 / 56

1468  
1679