


C:\Project\CV000048A001\Drawing\LAK\13486\bridge\LAK002_0530L_sheets\002_0530PC003.dgn 6/24/2008 5:09:19 PM mbechter

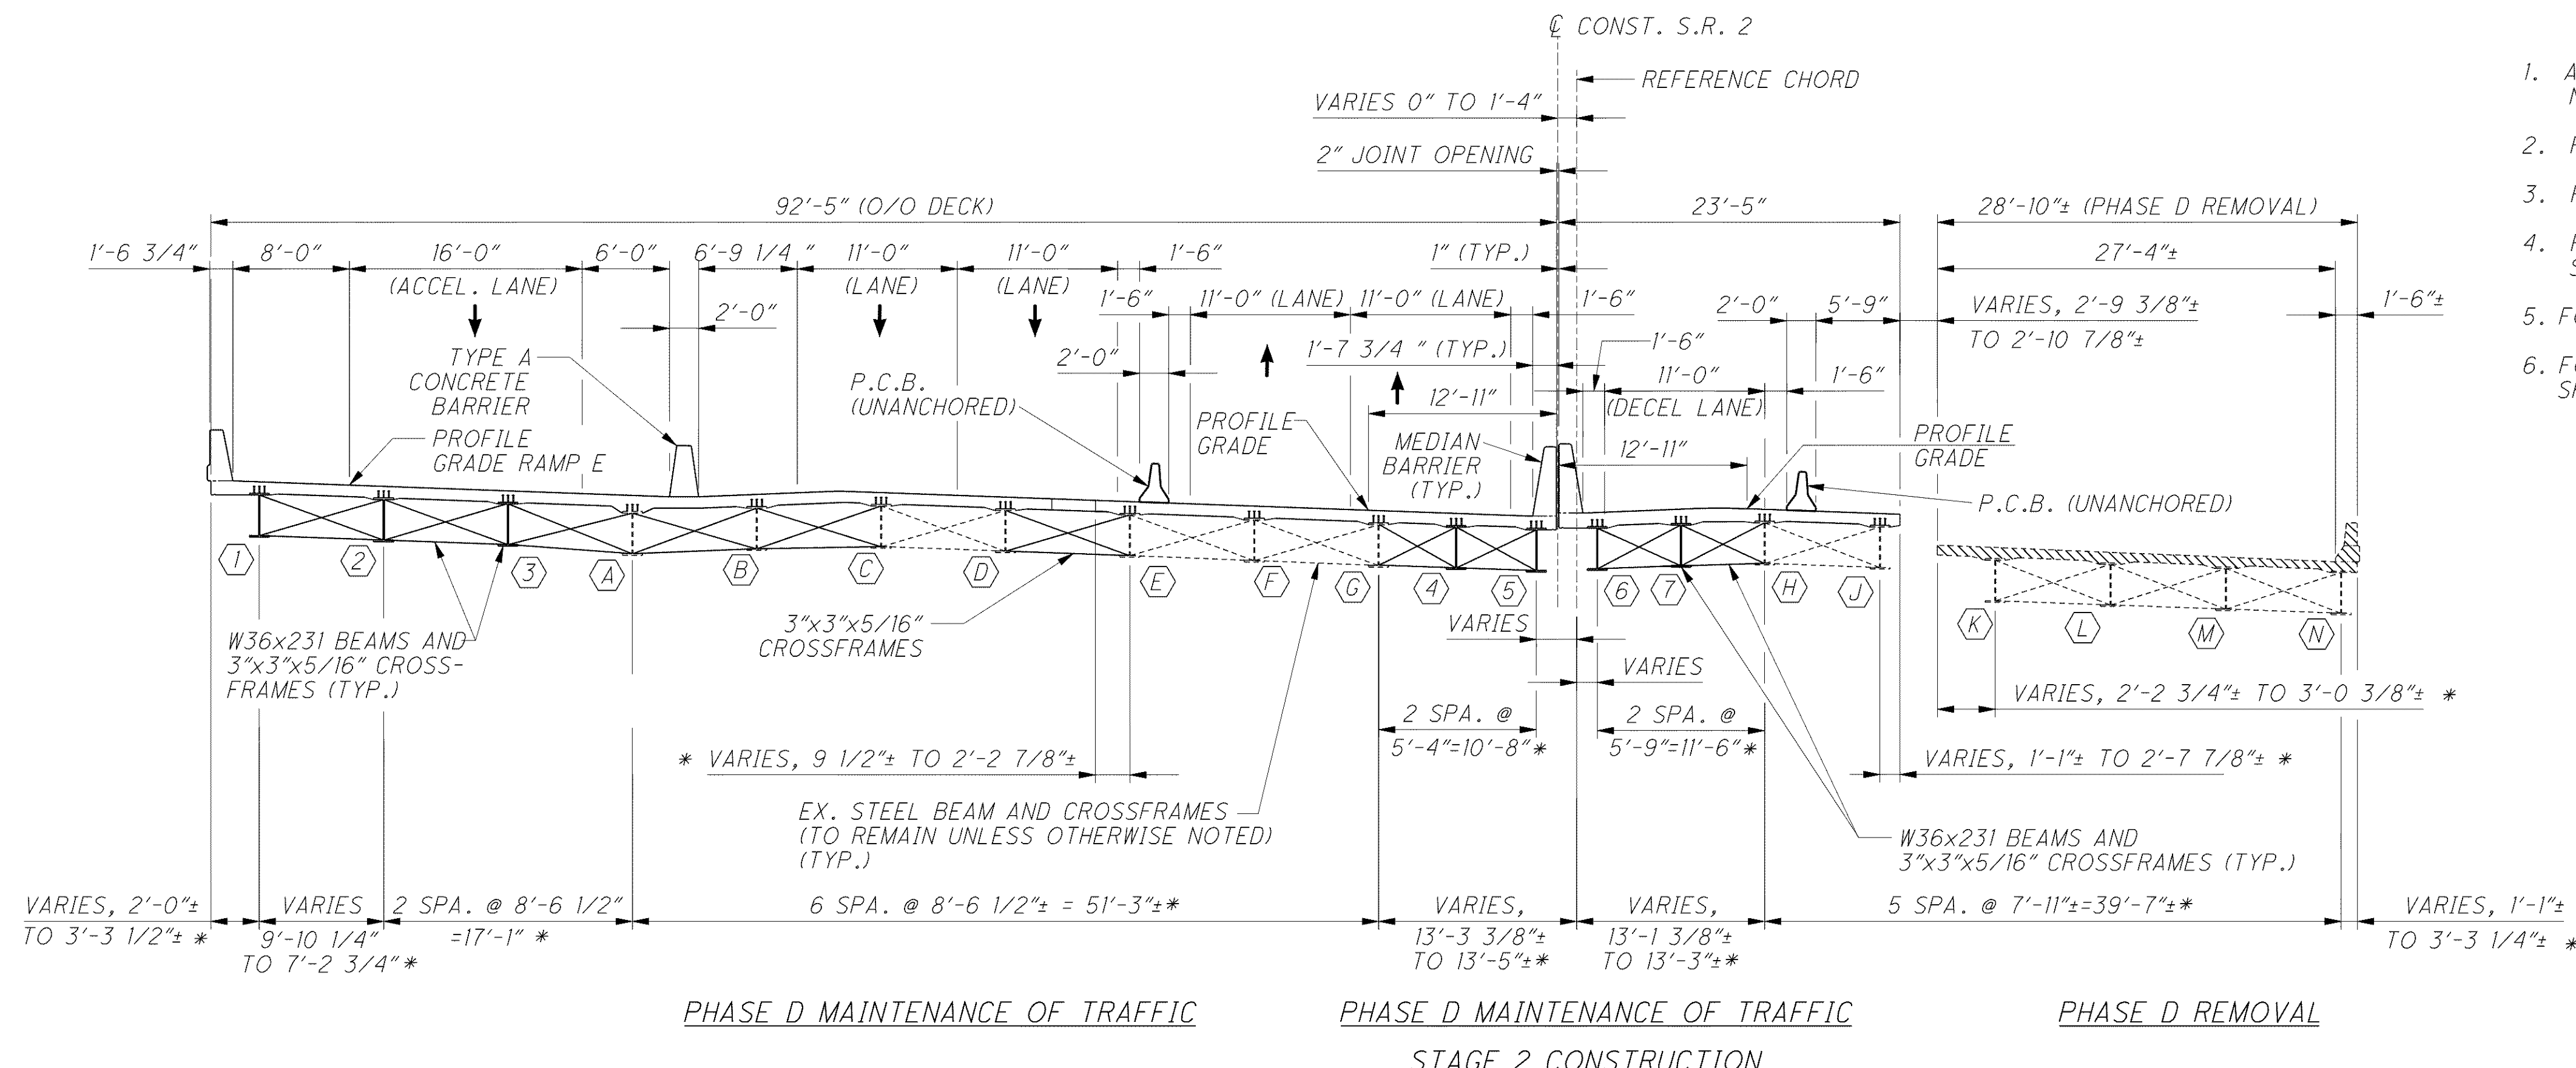

- ### NOTES
- ALL DIMENSIONS ARE MEASURED RADIALLY UNLESS NOTED OTHERWISE.
 - FOR CENTERLINE SCHEMATIC SEE SHEET 3 | 56.
 - FOR LEGEND OF ABBREVIATIONS SEE SHEET 4 | 56.
 - FOR PORTABLE CONCRETE BARRIER DETAILS SEE ODOT STANDARD BRIDGE DRAWING PCB-91.
 - FOR REMOVAL DETAILS SEE SHEETS 11 | 56 THRU 14 | 56.
 - FOR ADDITIONAL STAGE CONSTRUCTION DETAILS SEE SHEETS 6 | 56 AND 7 | 56.

