



C:\Project\CV000048A001\Drawing\LAK\13486\bridge\LAK002_0530L\sheets\002_0530CFP001.dgn 6/24/2008 5:07:38 PM mbechter

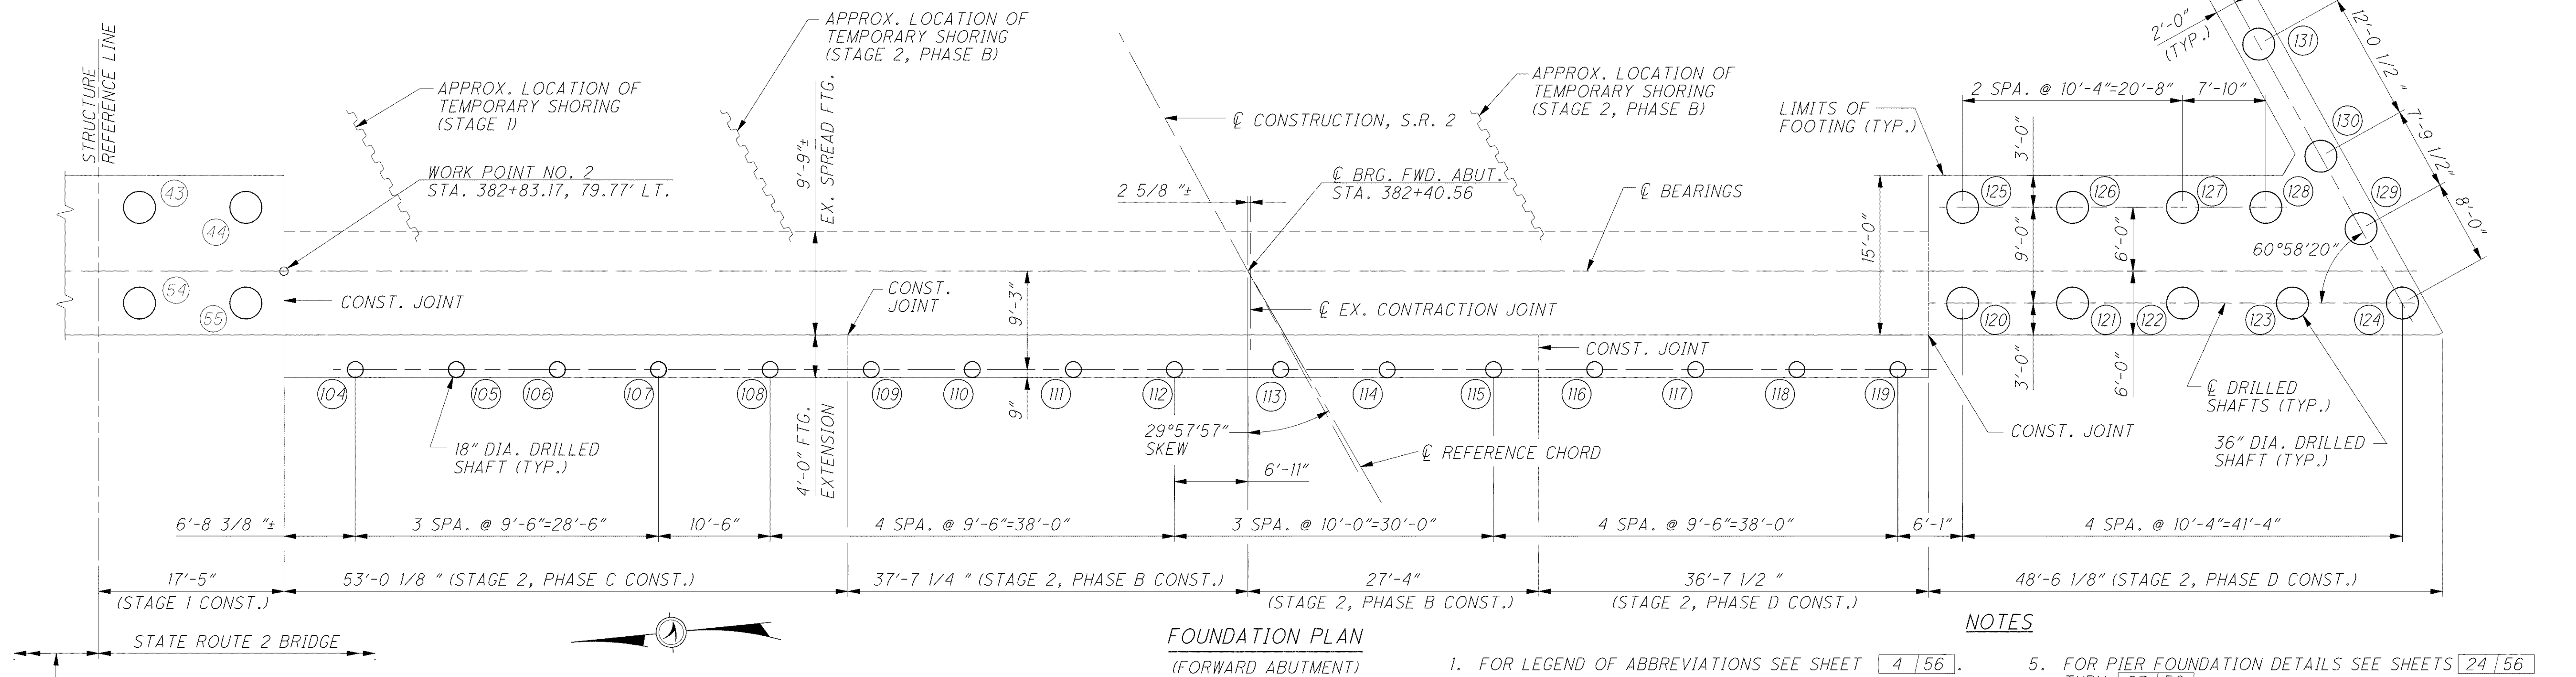

FOUNDATION PLAN
(FORWARD ABUTMENT)

- NOTES
1. FOR LEGEND OF ABBREVIATIONS SEE SHEET [4 | 56].
 2. FOR CENTERLINE SCHEMATIC SEE SHEET [3 | 56].
 3. FOR ABUTMENT DETAILS SEE SHEETS [16 | 56] THRU [23 | 56].
 4. FOR DRILLED SHAFT DETAILS SEE SHEET [22 | 56].
 5. FOR PIER FOUNDATION DETAILS SEE SHEETS [24 | 56] THRU [27 | 56].
 6. THE DRILLED SHAFTS LOCATED IN FRONT OF THE EXISTING ABUTMENT FOOTINGS SHALL BE INSTALLED PRIOR TO REMOVING THE EXISTING BRIDGE DECK FOR THAT PHASE. DUE TO LIMITED UNDER CLEARANCE, A PORTION OF THE EXISTING BRIDGE DECK MAY BE REMOVED TO ALLOW FOR THE DRILLED SHAFT CONSTRUCTION. THE DRILLED SHAFTS WERE SPACED TO AVOID CONFLICT WITH THE EXISTING BEAMS AND DIAPHRAGMS.

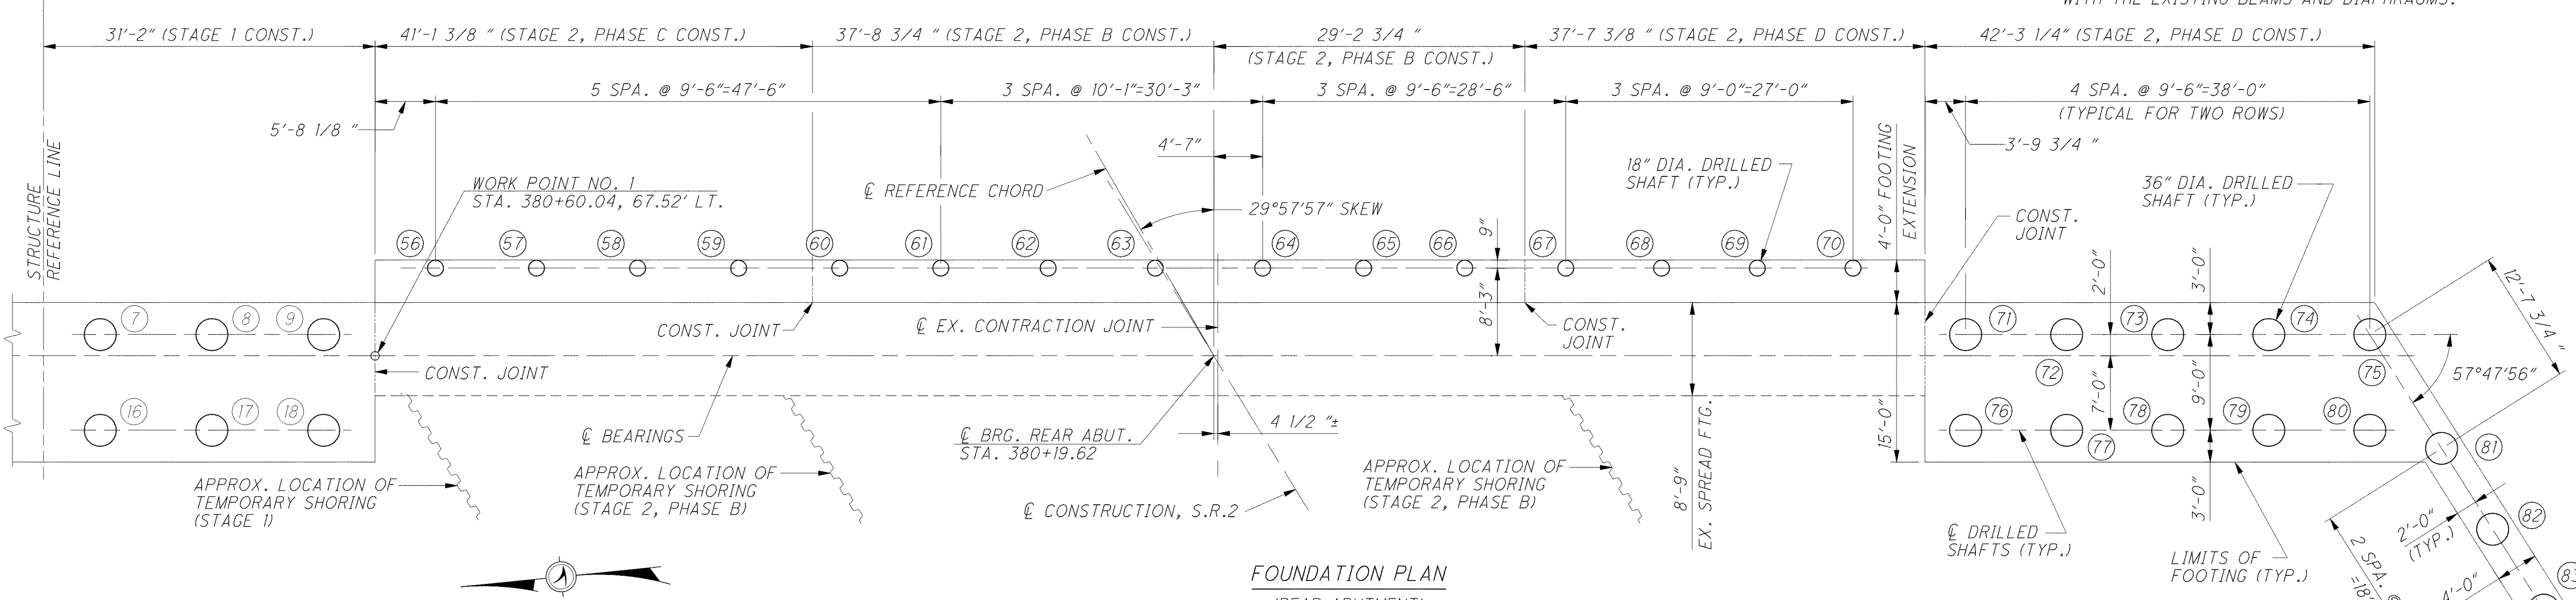

FOUNDATION PLAN
(REAR ABUTMENT)