


C:\Project\CV000048A001\Drawing\LAK\13486\bridge\LAK002_0530L_sheets\002_0530CDP003.dgn 6/24/2008 5:07:06 PM mbechter

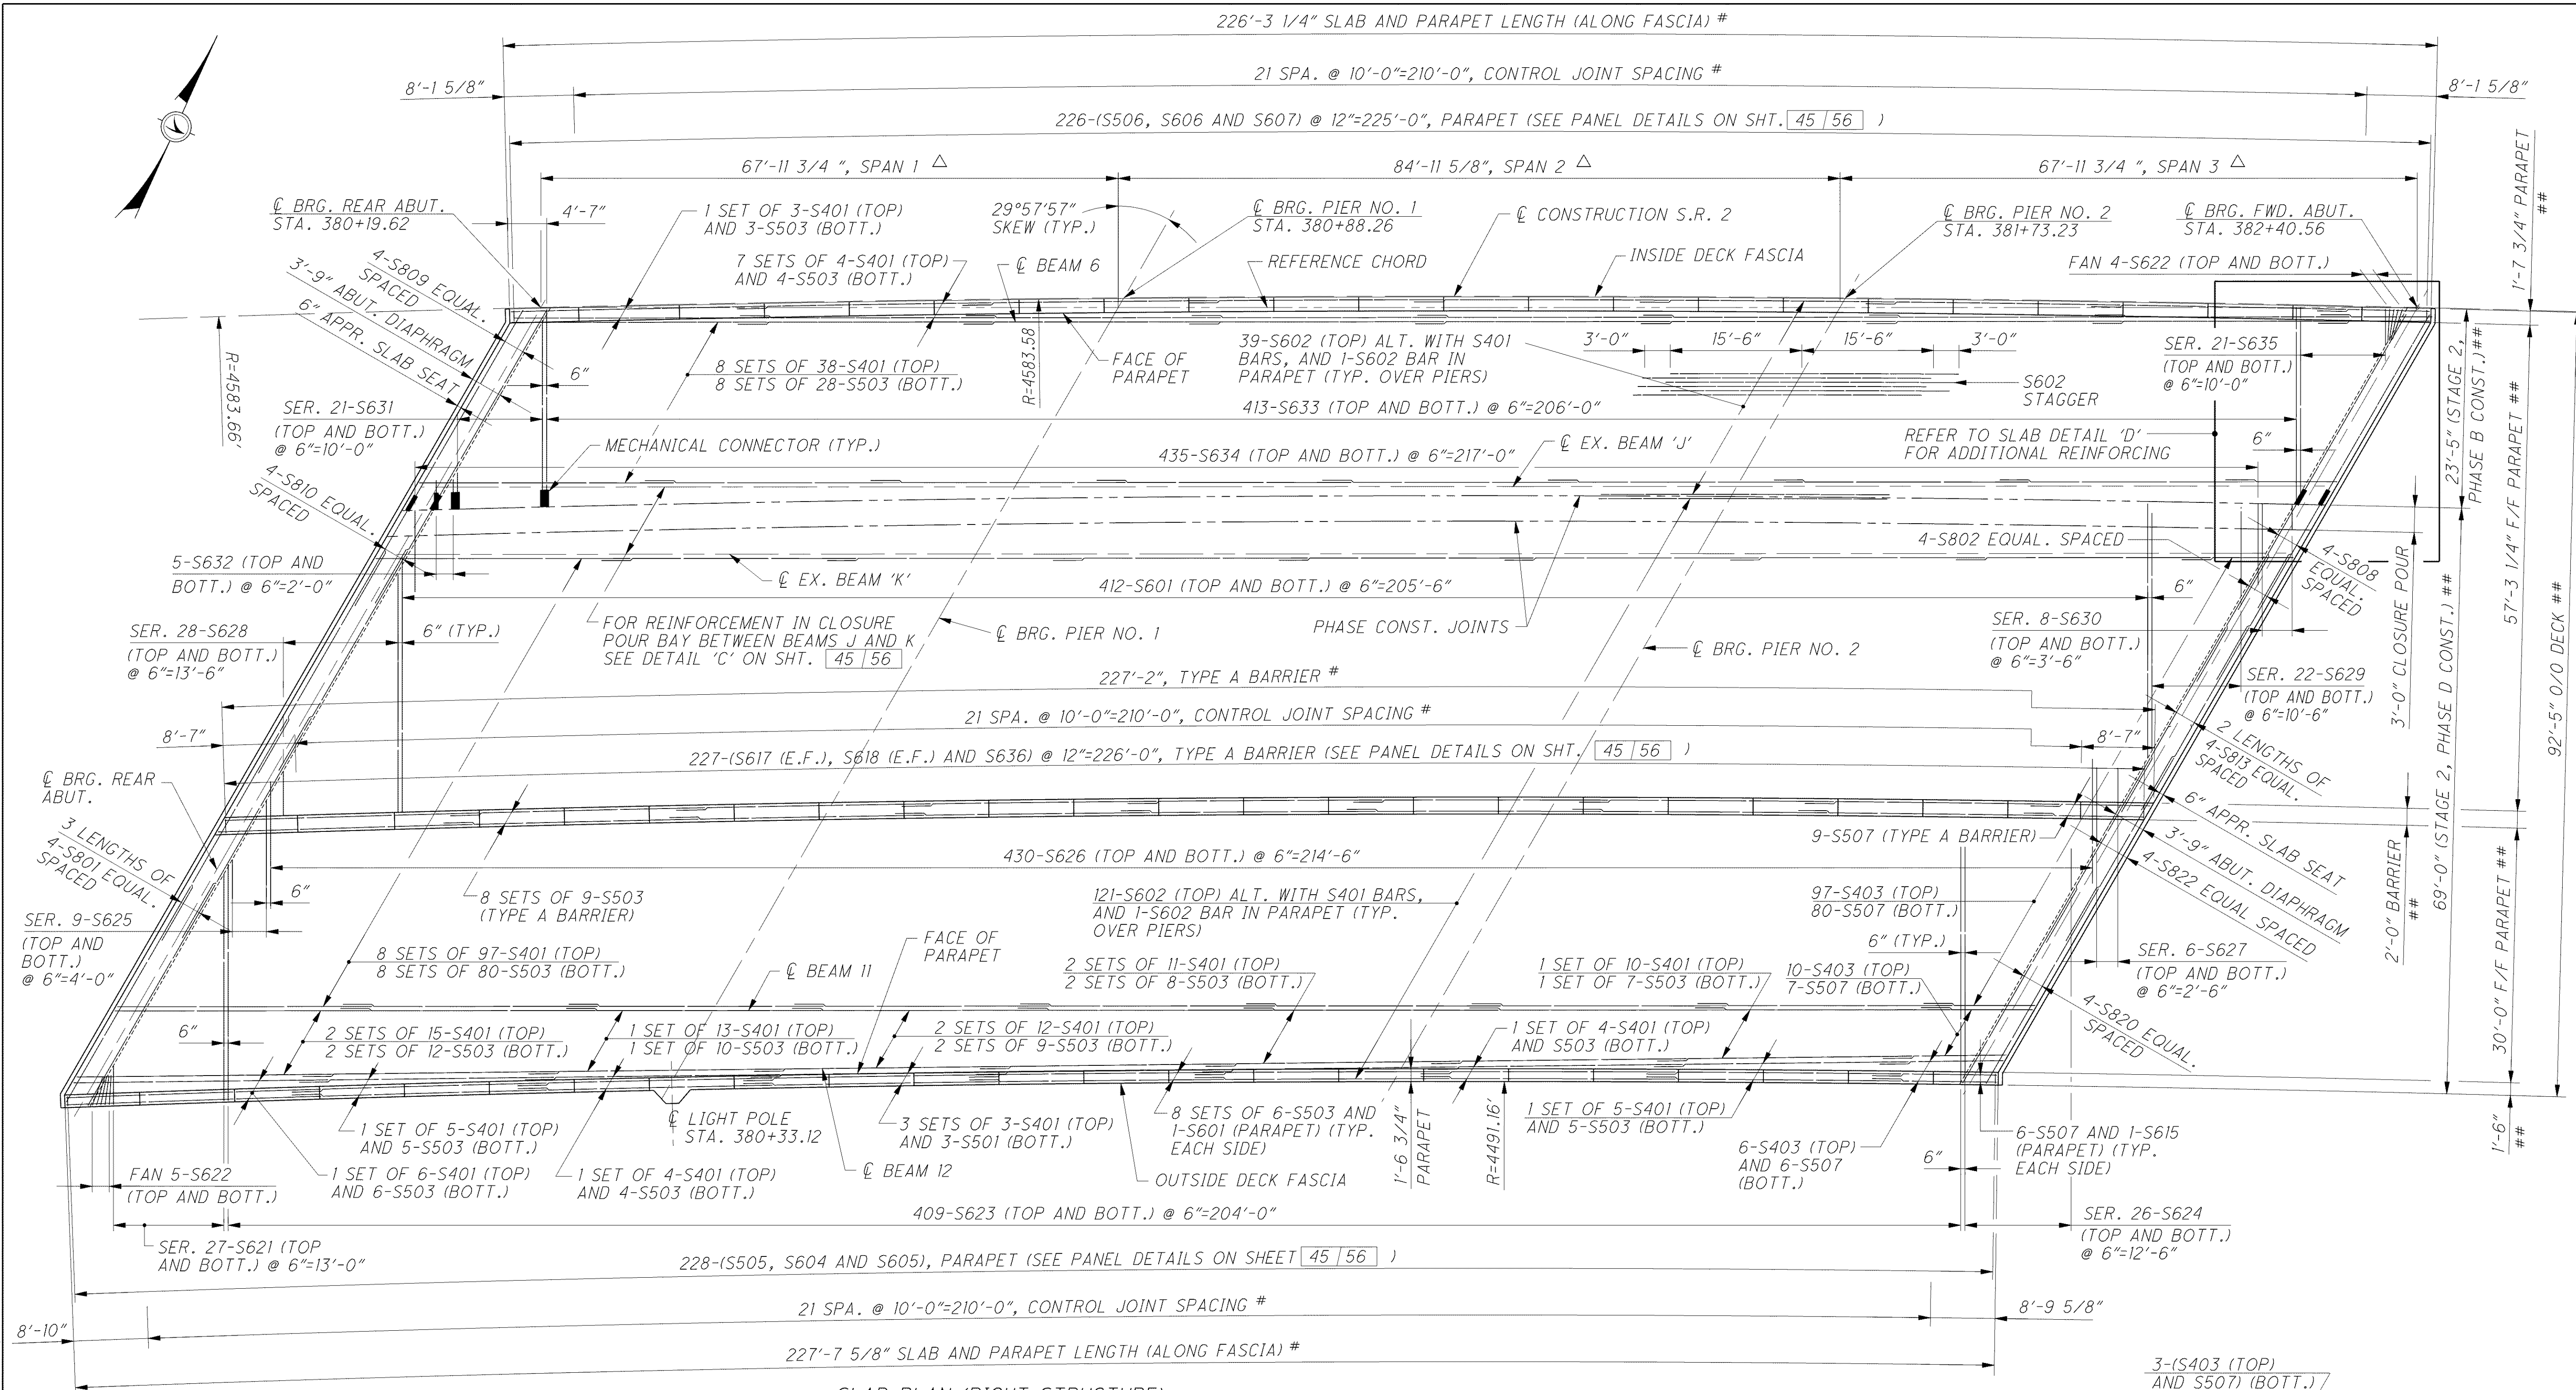


SLAB PLAN (RIGHT STRUCTURE)

LEGEND

- △ MEASURED ALONG REFERENCE CHORD
- # MEASURED ALONG CURVE
- ## DENOTES RADIAL DIMENSION

NOTES

1. FOR CENTERLINE SCHEMATIC SEE SHEET [3 | 56] .
2. FOR FRAMING DETAILS AND NOTES SEE SHEETS [29 | 56] THRU [32 | 56] .
3. FOR TRANSVERSE SECTION INCLUDING LONGITUDINAL BAR SPACING SEE SHEET [41 | 56] .
4. FOR LIGHT POLE PILASTER DETAILS AND NOTES SEE SHEET [43 | 56] .
5. FOR SEMI-INTEGRAL ABUTMENT DIAPHRAGM DETAILS SEE SHEETS [35 | 56] THRU [39 | 56] .
6. FOR PARAPET AND BARRIER DETAILS SEE SHEET [40 | 56] .
7. MINIMUM BAR LAPS ARE AS FOLLOWS:
#4 BARS = 31" #5 BARS = 38" #6 BARS = 46" #8 BARS = 87"
8. TRANSVERSE CONSTRUCTION JOINTS SHALL NOT BE PERMITTED IN THE DECK SLAB.
9. FOR SCREED TABLES SEE SHEETS [46 | 56] THRU [47 | 56] .
10. FOR LEGEND OF ABBREVIATIONS SEE SHEET [4 | 56] .

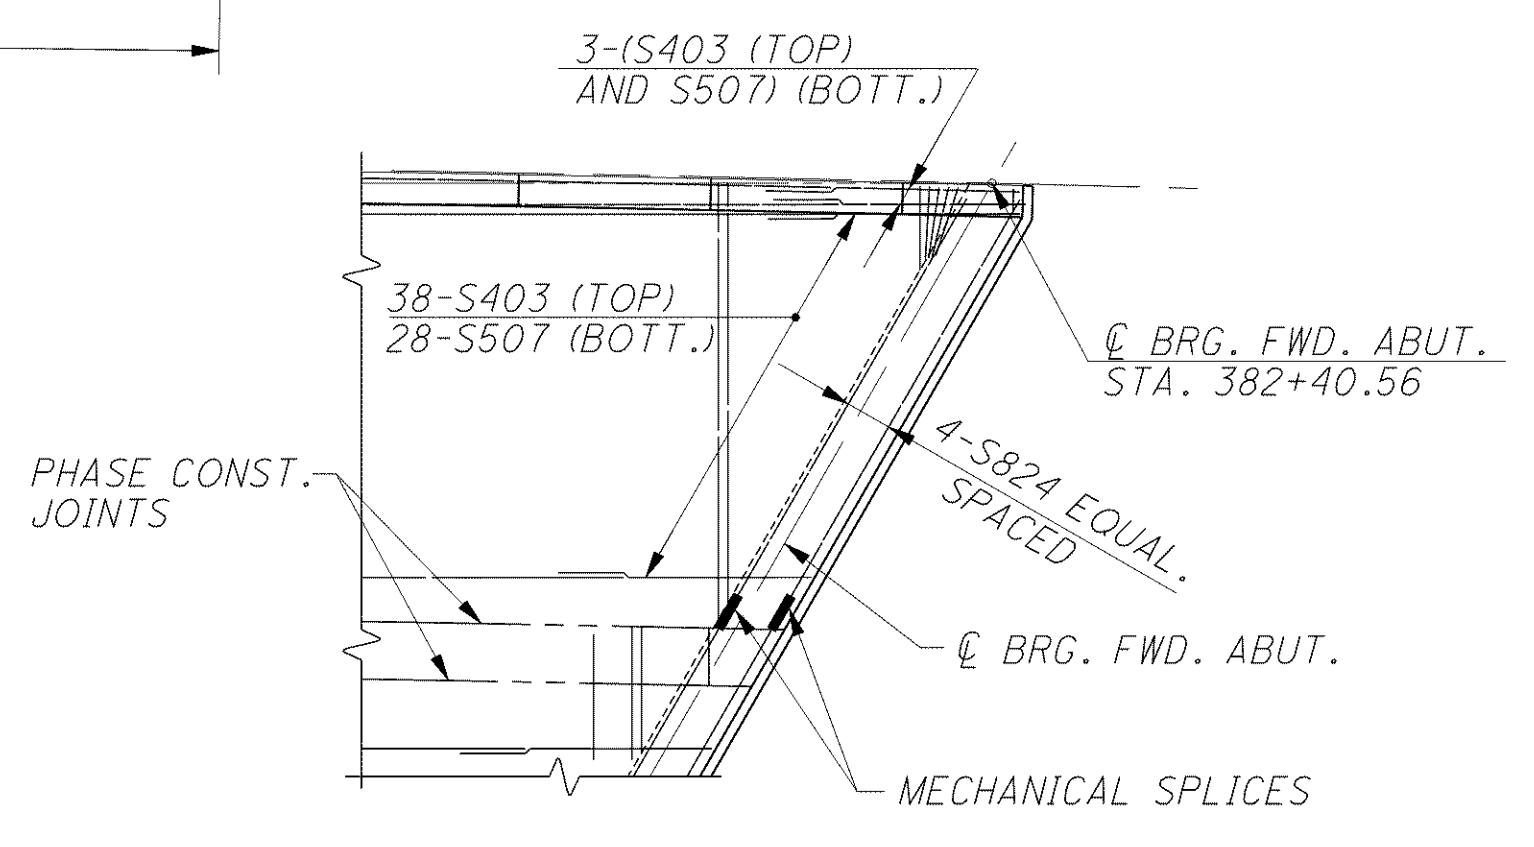

SLAB DETAIL 'D'

		100 Superior Avenue, Suite 1250 Cleveland, Ohio 44114 Tel: 216-781-6177 Fax: 216-781-6243 www.arcadis-us.com
DESIGNED BY	DATE	DATE
DESIGNED BY	12/07	12/07
DRAWN BY	REVIEWED BY	STRUCTURE FILE NUMBER
CAF	RBB	4300150 (L)
CHECKED BY	REVISED BY	4300185 (R)
RHC		
SLAB PLAN BRIDGE NO. LAK-2-0530 L&R STATE ROUTE 2 OVER CHAGRIN RIVER		
LAK-2-3.32 PID 13486		
44 / 56		1506 1679