


NOTES

1. FOR LEGEND OF ABBREVIATIONS SEE SHEET 3/28.
2. FOR CENTERLINE SCHEMATIC DETAIL SEE SHEET 3/28.
3. FOR BRIDGE NO. LAK-2-0530 L & R SEE SHEETS 1463 THRU 1515 OF 1679.

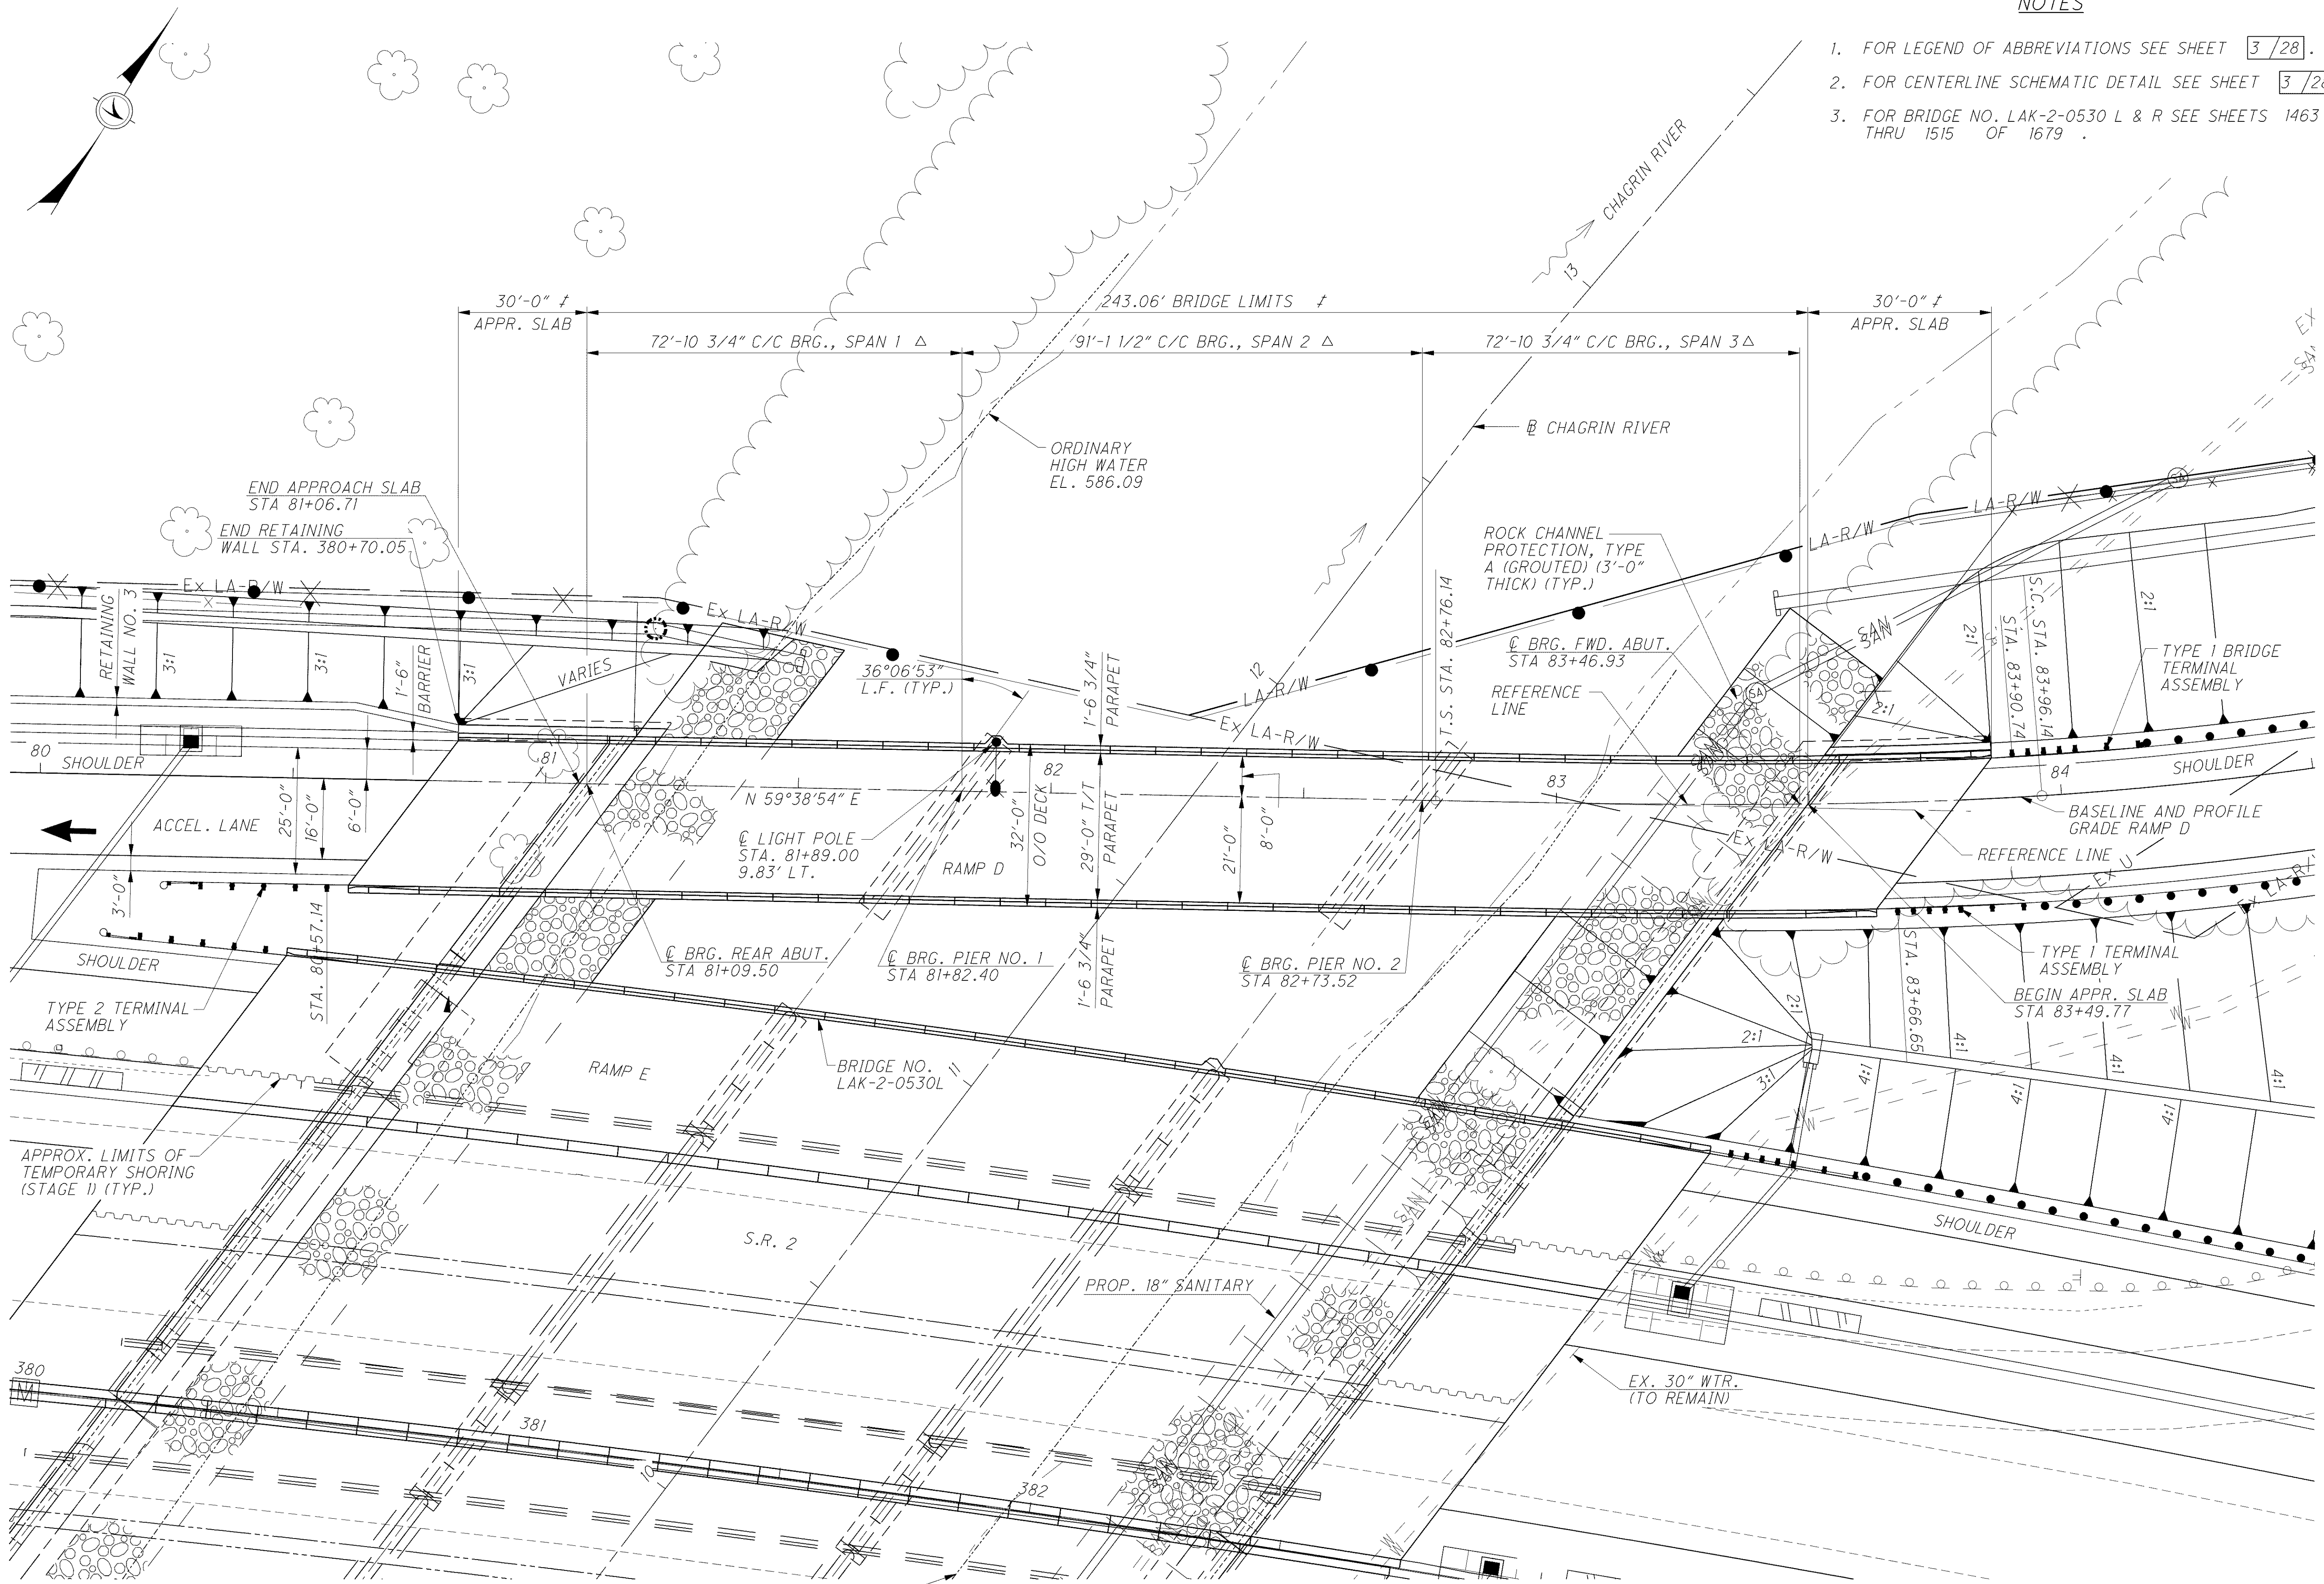

GENERAL PLAN

≠ - MEASURED ALONG BASE LINE OF RAMP D
 Δ - MEASURED ALONG REFERENCE LINE

o:\project\cv000048a001\drawing\lak\13486\bridge\lak002_0530p\sheets\02_0530p\001.dgn 6/23/2008 6:21:13 PM troxberry

DESIGNED	MVD	CHECKED	FJG
DRAWN	CAF	REVISED	
REVIEWED	RBB	STRUCTURE FILE NUMBER	4300750
DATE	12/07		

GENERAL PLAN
 BRIDGE NO. LAK-2-0530 EN
 RAMP D OVER CHAGRIN RIVER